




SCALE: 1" = 1000'

0' 500' 1000'

# HORIZONTAL LATERAL LOCATION MAP

SHL SE/4 SW/4, SECTION 25, TOWNSHIP 9-N, RANGE 60-W  
 LP NW/4 NE/4, SECTION 36, TOWNSHIP 9-N, RANGE 60-W  
 DP SW/4 SE/4, SECTION 36, TOWNSHIP 9-N, RANGE 60-W  
 BHL SW/4 NE/4, SECTION 01, TOWNSHIP 8-N, RANGE 60-W  
 WELD COUNTY, COLORADO

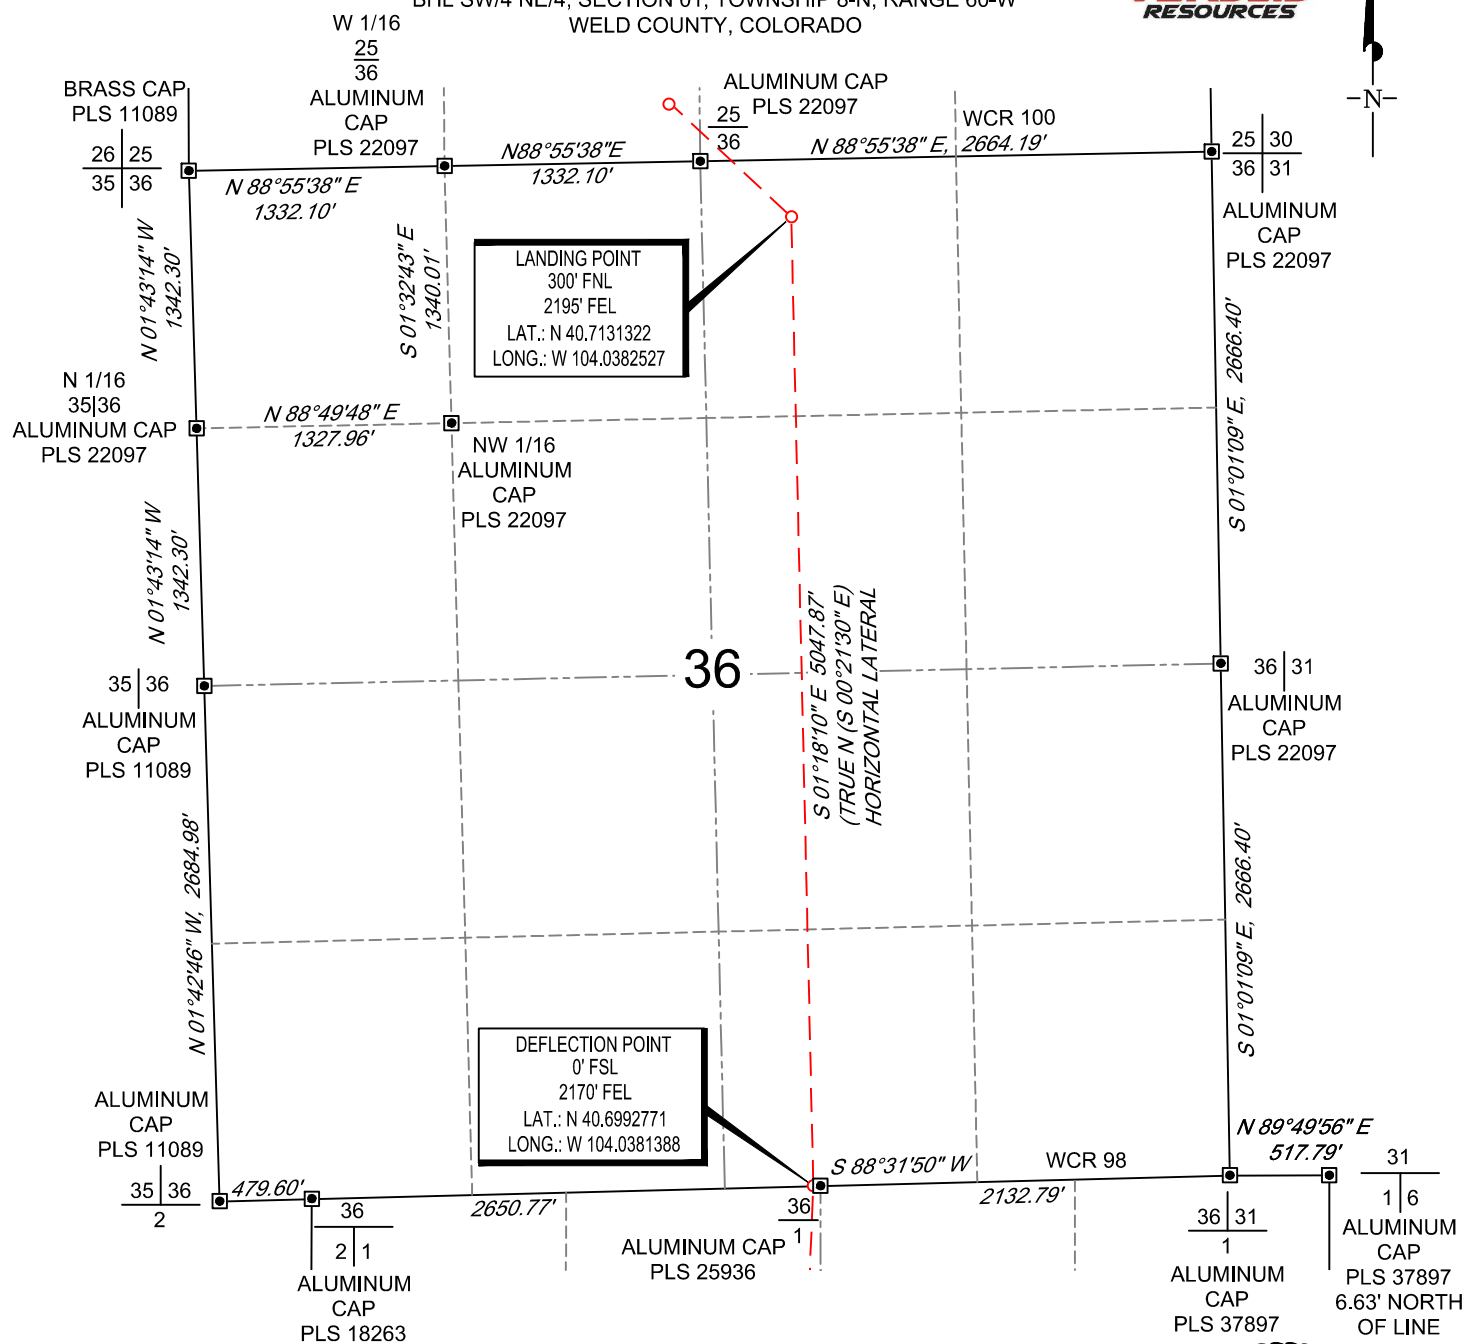

VERDAD RESOURCES  
 PEGGY 2501-10H

MAPP	10/29/2019	REVISION:	
SHEET :	2 OF 3	INT	DATE
FILE:LO_PEGGY_2501_10H_REV2			



**TOPOGRAPHIC**  
 LOYALTY INNOVATION LEGACY  
 520 Stacy Court Ste B, Lafayette, CO 80026  
 303.666.0379 www.topographic.com

SCALE: 1" = 1000'

0' 500' 1000'

# BOTTOM HOLE MAP

SHL SE/4 SW/4, SECTION 25, TOWNSHIP 9-N, RANGE 60-W  
 LP NW/4 NE/4, SECTION 36, TOWNSHIP 9-N, RANGE 60-W  
 DP SW/4 SE/4, SECTION 36, TOWNSHIP 9-N, RANGE 60-W  
 BHL SW/4 NE/4, SECTION 01, TOWNSHIP 8-N, RANGE 60-W  
 WELD COUNTY, COLORADO

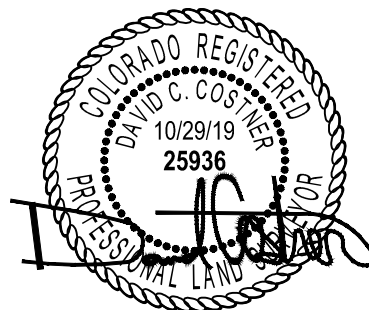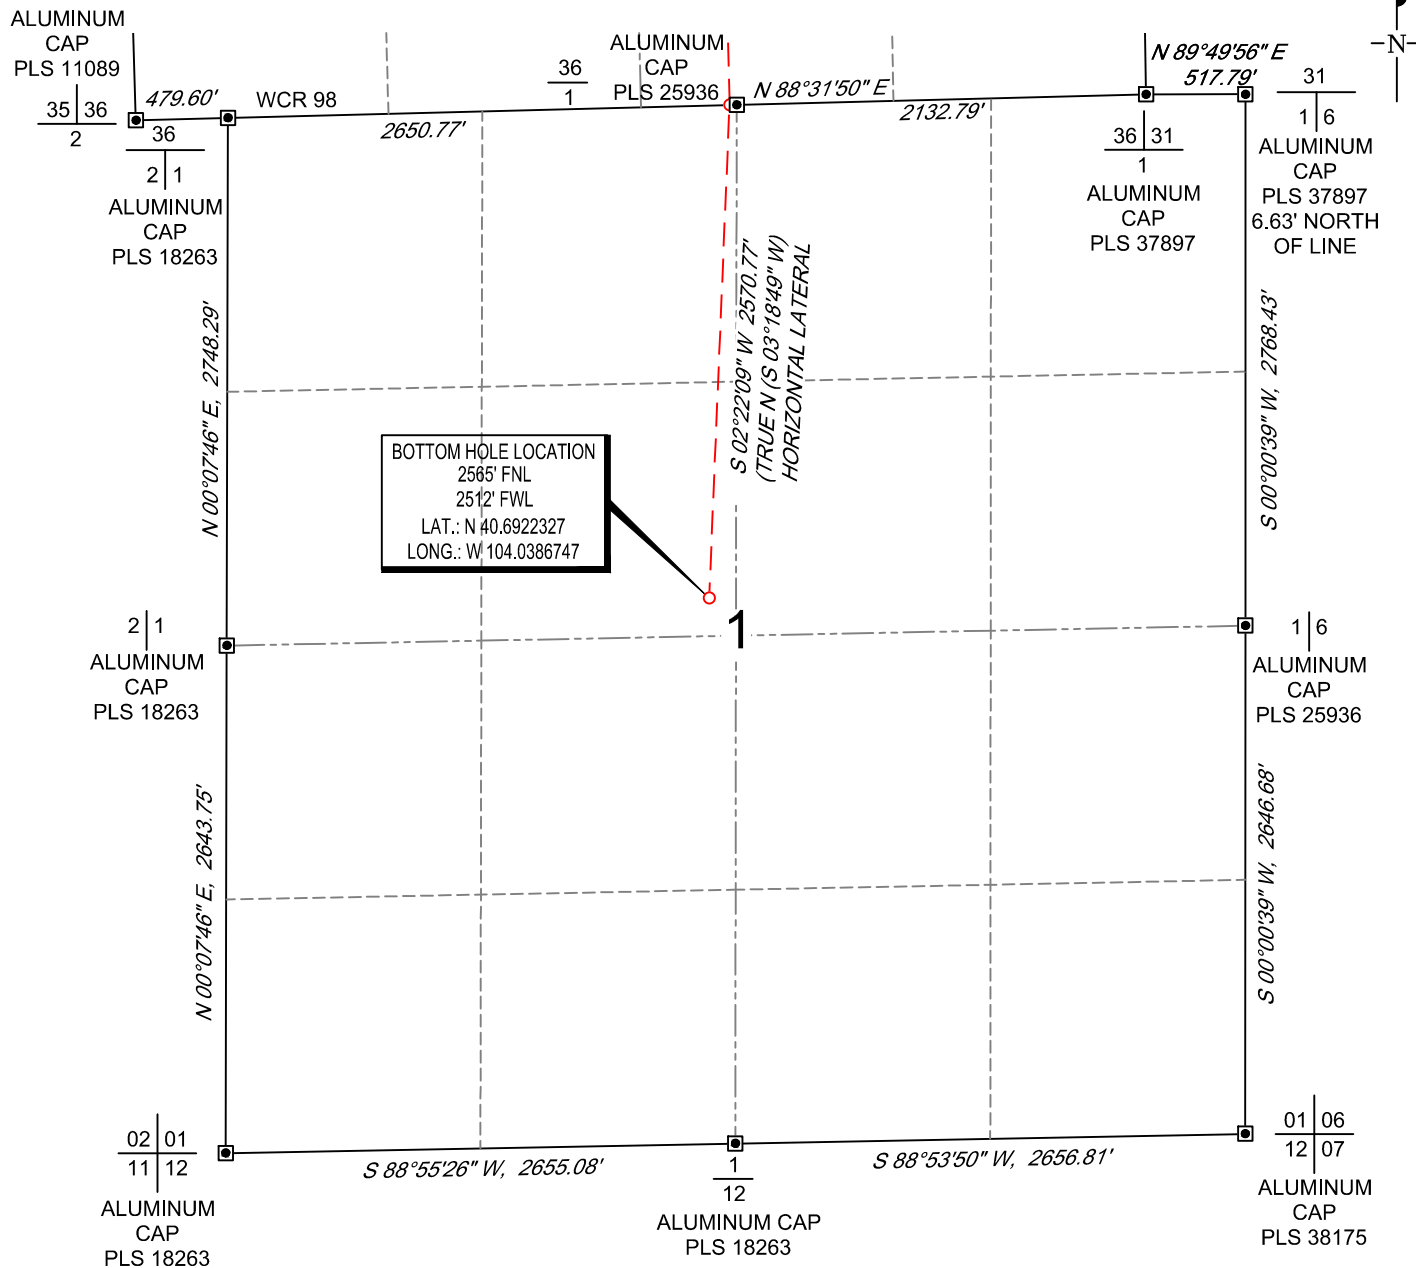

VERDAD RESOURCES  
 PEGGY 2501-10H

MAPP	10/29/2019	REVISION:	
SHEET :	3 OF 3	INT	DATE
FILE:LO_PEGGY_2501_10H_REV2			

