


Ground Level

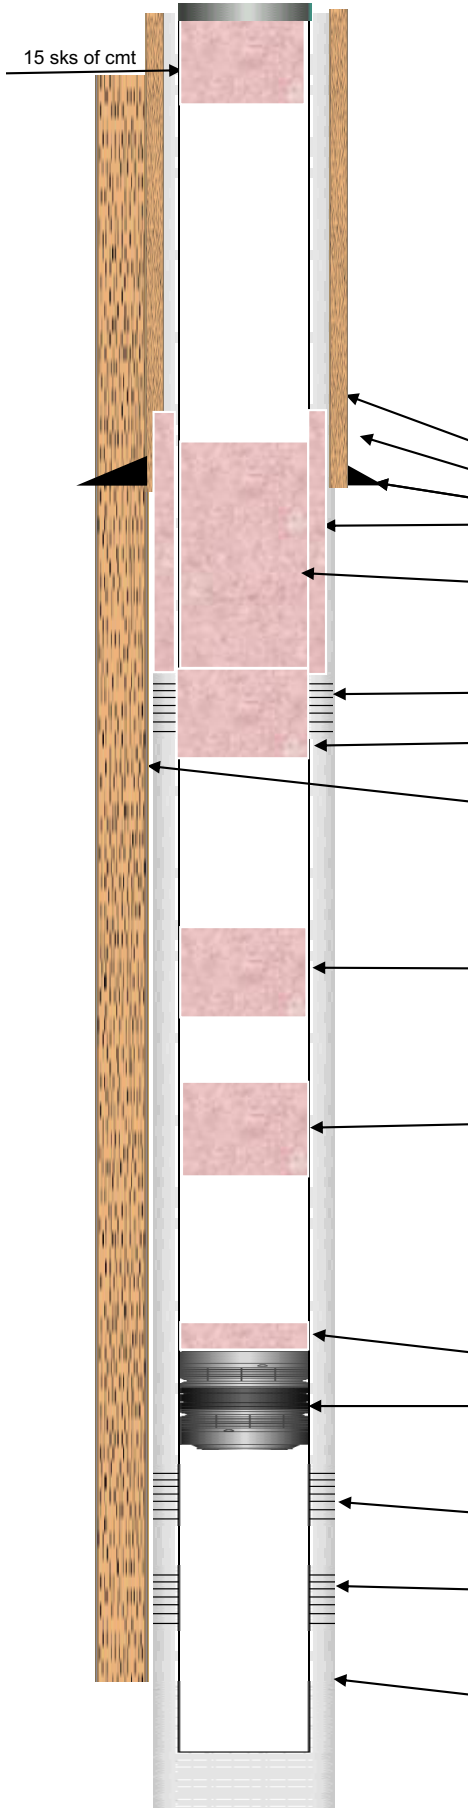

COMPANY					DATE	
Public Service Company Of Colorado					5/1/2020	
LEASE						
Storage Unit #2 API# 05-087-07441						
Surface Casing		Weight	Grade	Thread	Depth	
	8-5/8"	24#	J-55	LT&C	293'	
Prod Casing		Weight	Grade	Thread	Depth	
	5-1/2"	15.5#	J-55	LT&C	6497'	
Tubing String		Size	Weight	Grade	Thread	Depth
		2 7/8	6.5#	J-55	8rd EUE	6415'
Second String		Size	Weight	Grade	Thread	Depth
Prepared for:			Perforations: J Sand 6381' to 6390' and 6415' to 6420'.			
ITEM No#	Length	Description		ID	OD	Depth
1		280 sks of surface cement from 293' - 0'				
2		12-1/4" surface hole		12.25		
3		8-5/8" Surface Casing @ 293'		7.972	8.625	293.00
4		45 Sacks of Cement thru squeeze holes				
5		15 of cement 243' to 343'				
						244.00
6		Squeeze holes @ 344'				344.00
7		45 Sack Squeeze (Same as #4).				
8		Estimated TOC @ 0' (Visual) Cemented W/ 1265 Sks of Howco Lite & 225 Sks of 50/500 PozMix.				
9		15 Sacks of cement from 2400' to 2500'				
10		15 Sacks of cement from 5350' to 5450'				
11		4 sacks of cement on top of CIBP				
12		CIBP @ 6331'				
13		J Sand Perfs 6381' to 6390'				
14		J Sand Perfs 6415' to 6420'				
15		5-1/2" Casing landed @ 6497'		4.825	5.5	6497.00
PREPARED BY Jeff Schneider				PHONE: 970-381-9588		
OFFICE Fort Morgan, CO			PHONE 970-867-9437		INVOICE #	