


CULTURAL DISTANCES	FROM NEAREST WELL	FROM NEAREST PRODUCTION FACILITY
BUILDING	NW 4570'	NW 4362'
BUILDING UNIT	NW 4570'	NW 4362'
HIGH OCCU. BUILDING	5280'+	5280'+
D.O.A.A.	5280'+	5280'+
PUBLIC ROAD	EAST 1439'	EAST 1327'
ABOVE GROUND UTILITY	5280'+	5280'+
RAILROAD	5280'+	5280'+
PROPERTY LINE	NORTH 459'	NORTH 140'
CHILD CARE FACILITY	5280'+	5280'+
SCHOOL FACILITY	5280'+	5280'+
SCHOOL PROPERTY LINE	5280'+	5280'+

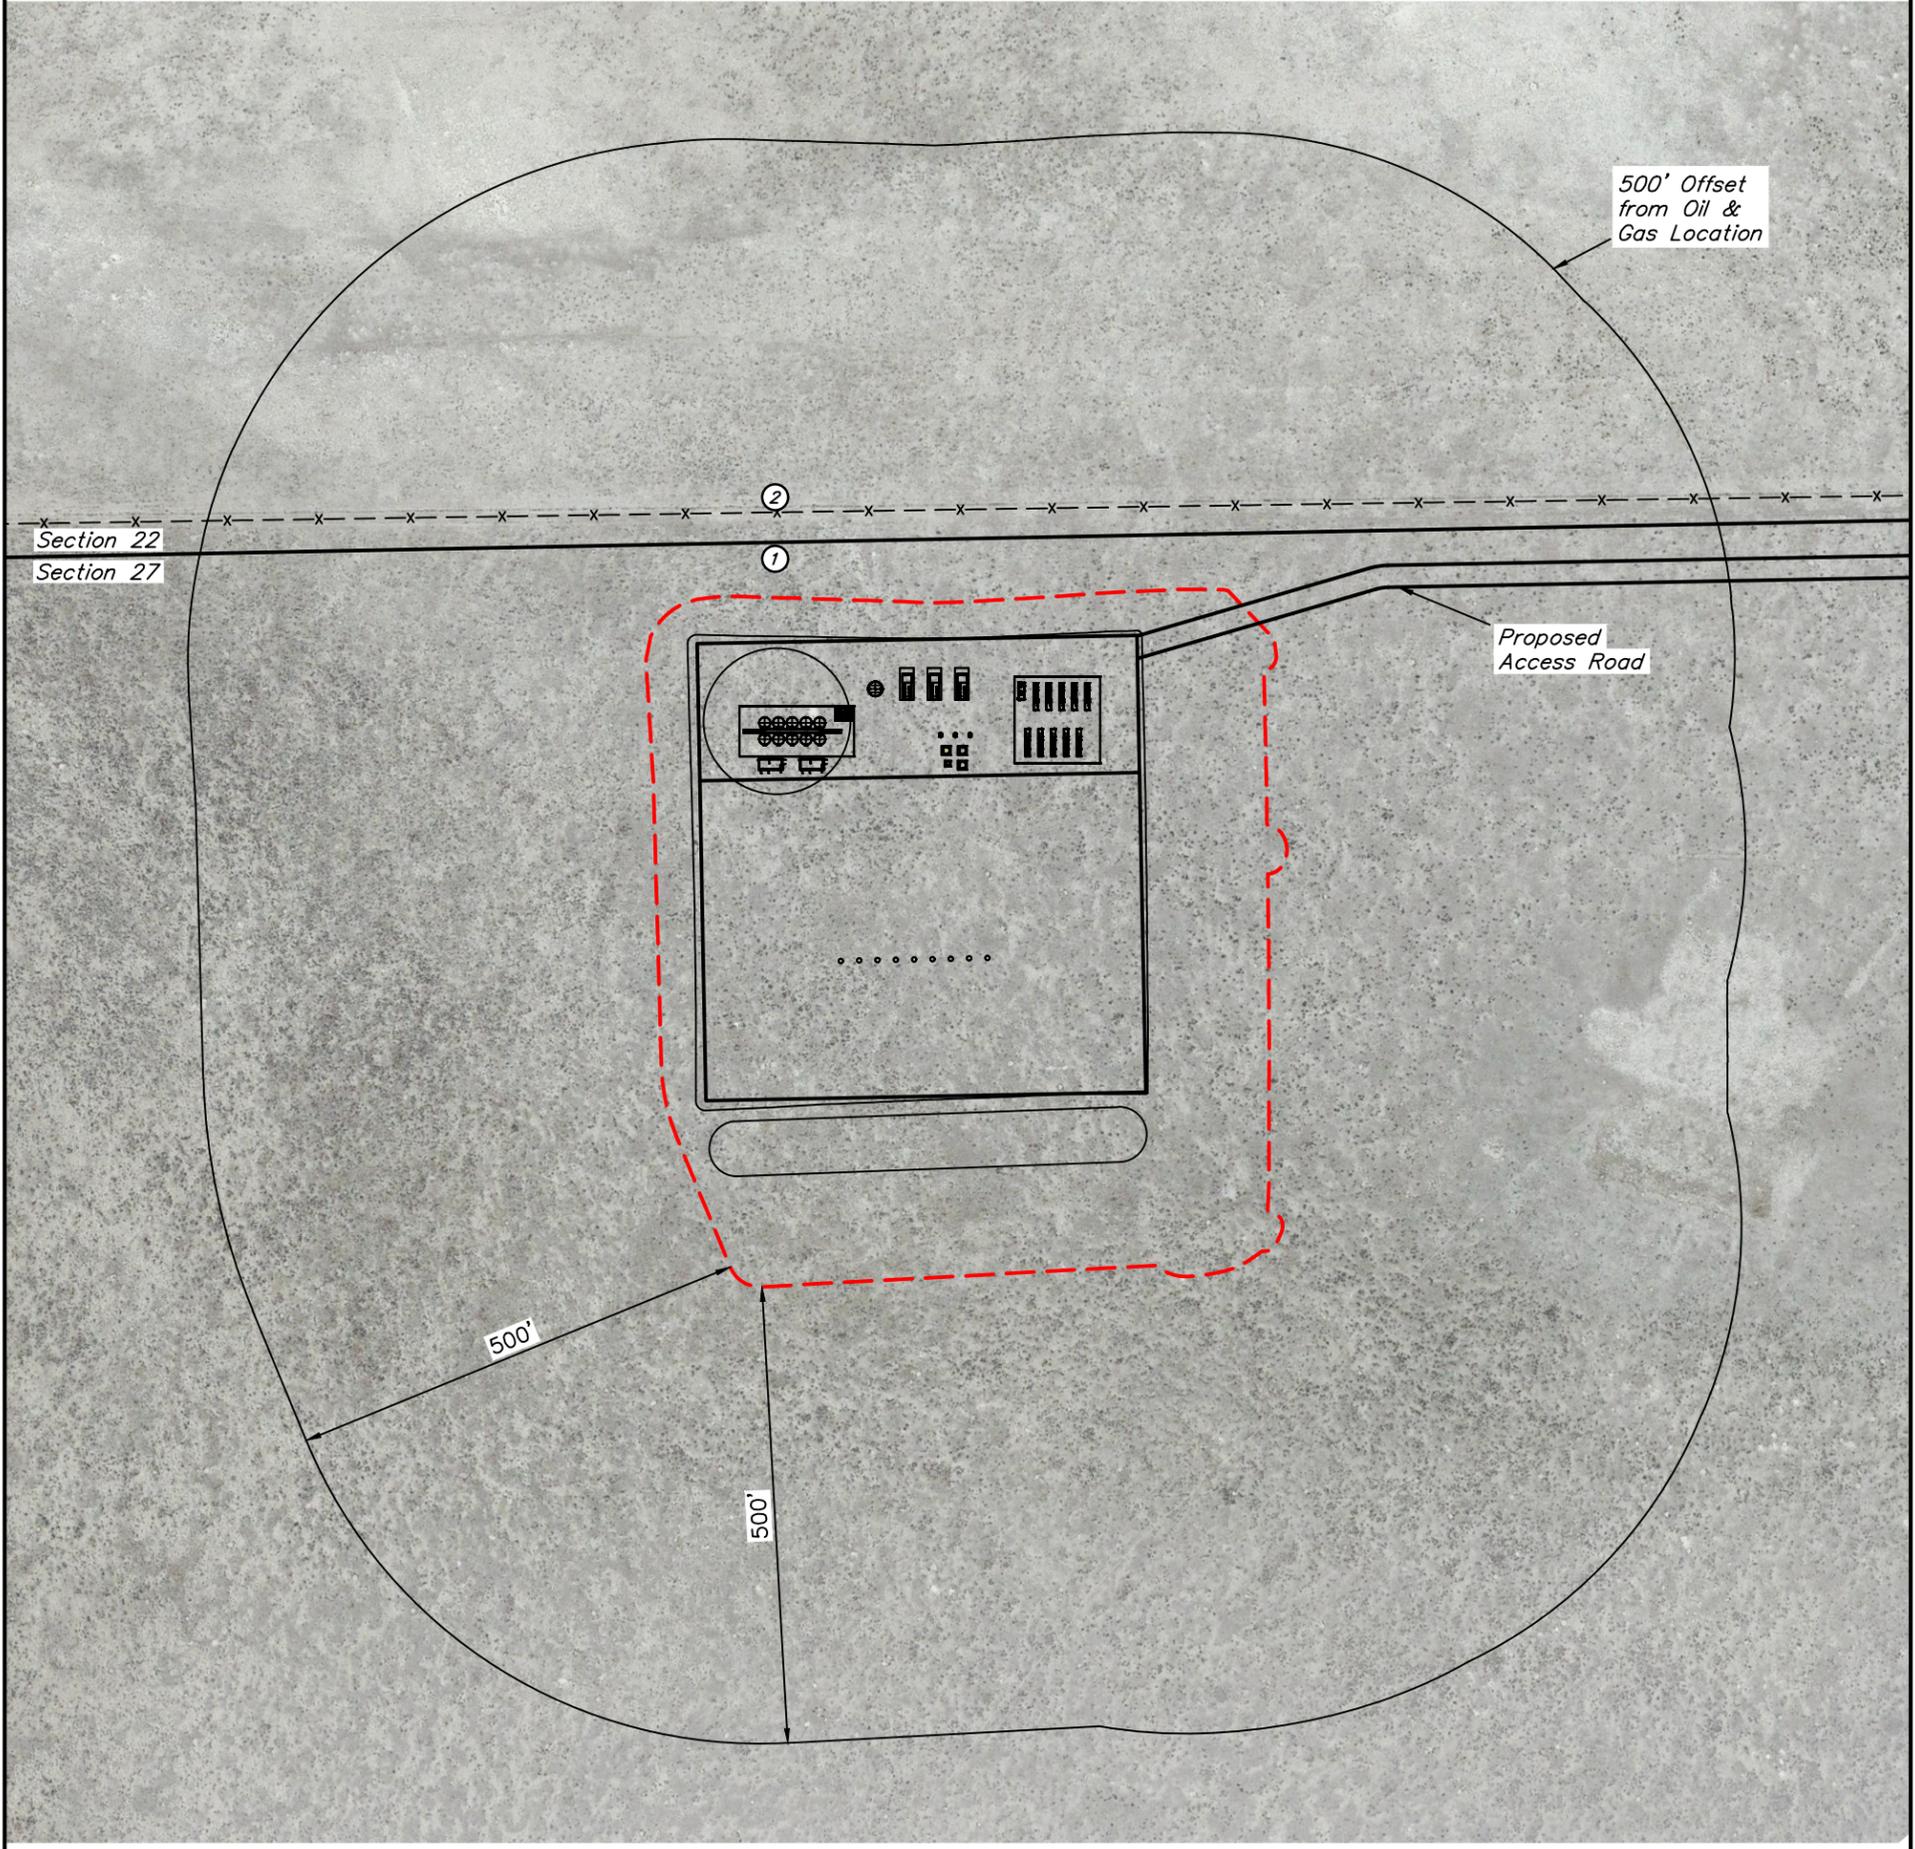

LEGEND

- - - - - = OIL & GAS LOCATION
- - - x - - - x - - - = FENCE

#	FEATURE	BEARING	DISTANCE
1	PROPERTY LINE	NORTH	116'
2	FENCE	NORTH	149'

Plant Community: Native Grassland
 Current Land Use: Range Land
 Future Land Use: Range Land

REV: 5 03-24-20 C.IVIE (COMPANY NAME & WELL CHANGES)

NOTES:

- Bearings & distances shown are from the nearest oil & gas facility.
- No building units within 2000 feet of proposed oil & gas location.

MALLARD EXPLORATION

BASHOR 9-60 27B PAD
 NW 1/4 NE 1/4, SECTION 27, T9N, R60W, 6th P.M.
 WELD COUNTY, COLORADO

SURVEYED BY	GREG WEIMER, N.W.	02-07-20	SCALE
DRAWN BY	C.C.	07-17-17	1" = 200'

LOCATION DRAWING

FIGURE #4



UELS, LLC
 Corporate Office * 85 South 200 East
 Vernal, UT 84078 * (435) 789-1017