


CULTURAL DISTANCES	FROM NEAREST WELL	FROM NEAREST PRODUCTION FACILITY
BUILDING	5280'+	5280'+
BUILDING UNIT	5280'+	5280'+
HIGH OCCU. BUILDING	5280'+	5280'+
D.O.A.A.	5280'+	5280'+
PUBLIC ROAD	5280'+	5280'+
ABOVE GROUND UTILITY	NORTH 453'	NORTH 211'
RAILROAD	5280'+	5280'+
PROPERTY LINE	WEST 161'	WEST 221'
CHILD CARE FACILITY	5280'+	5280'+
SCHOOL FACILITY	5280'+	5280'+
SCHOOL PROPERTY LINE	5280'+	5280'+

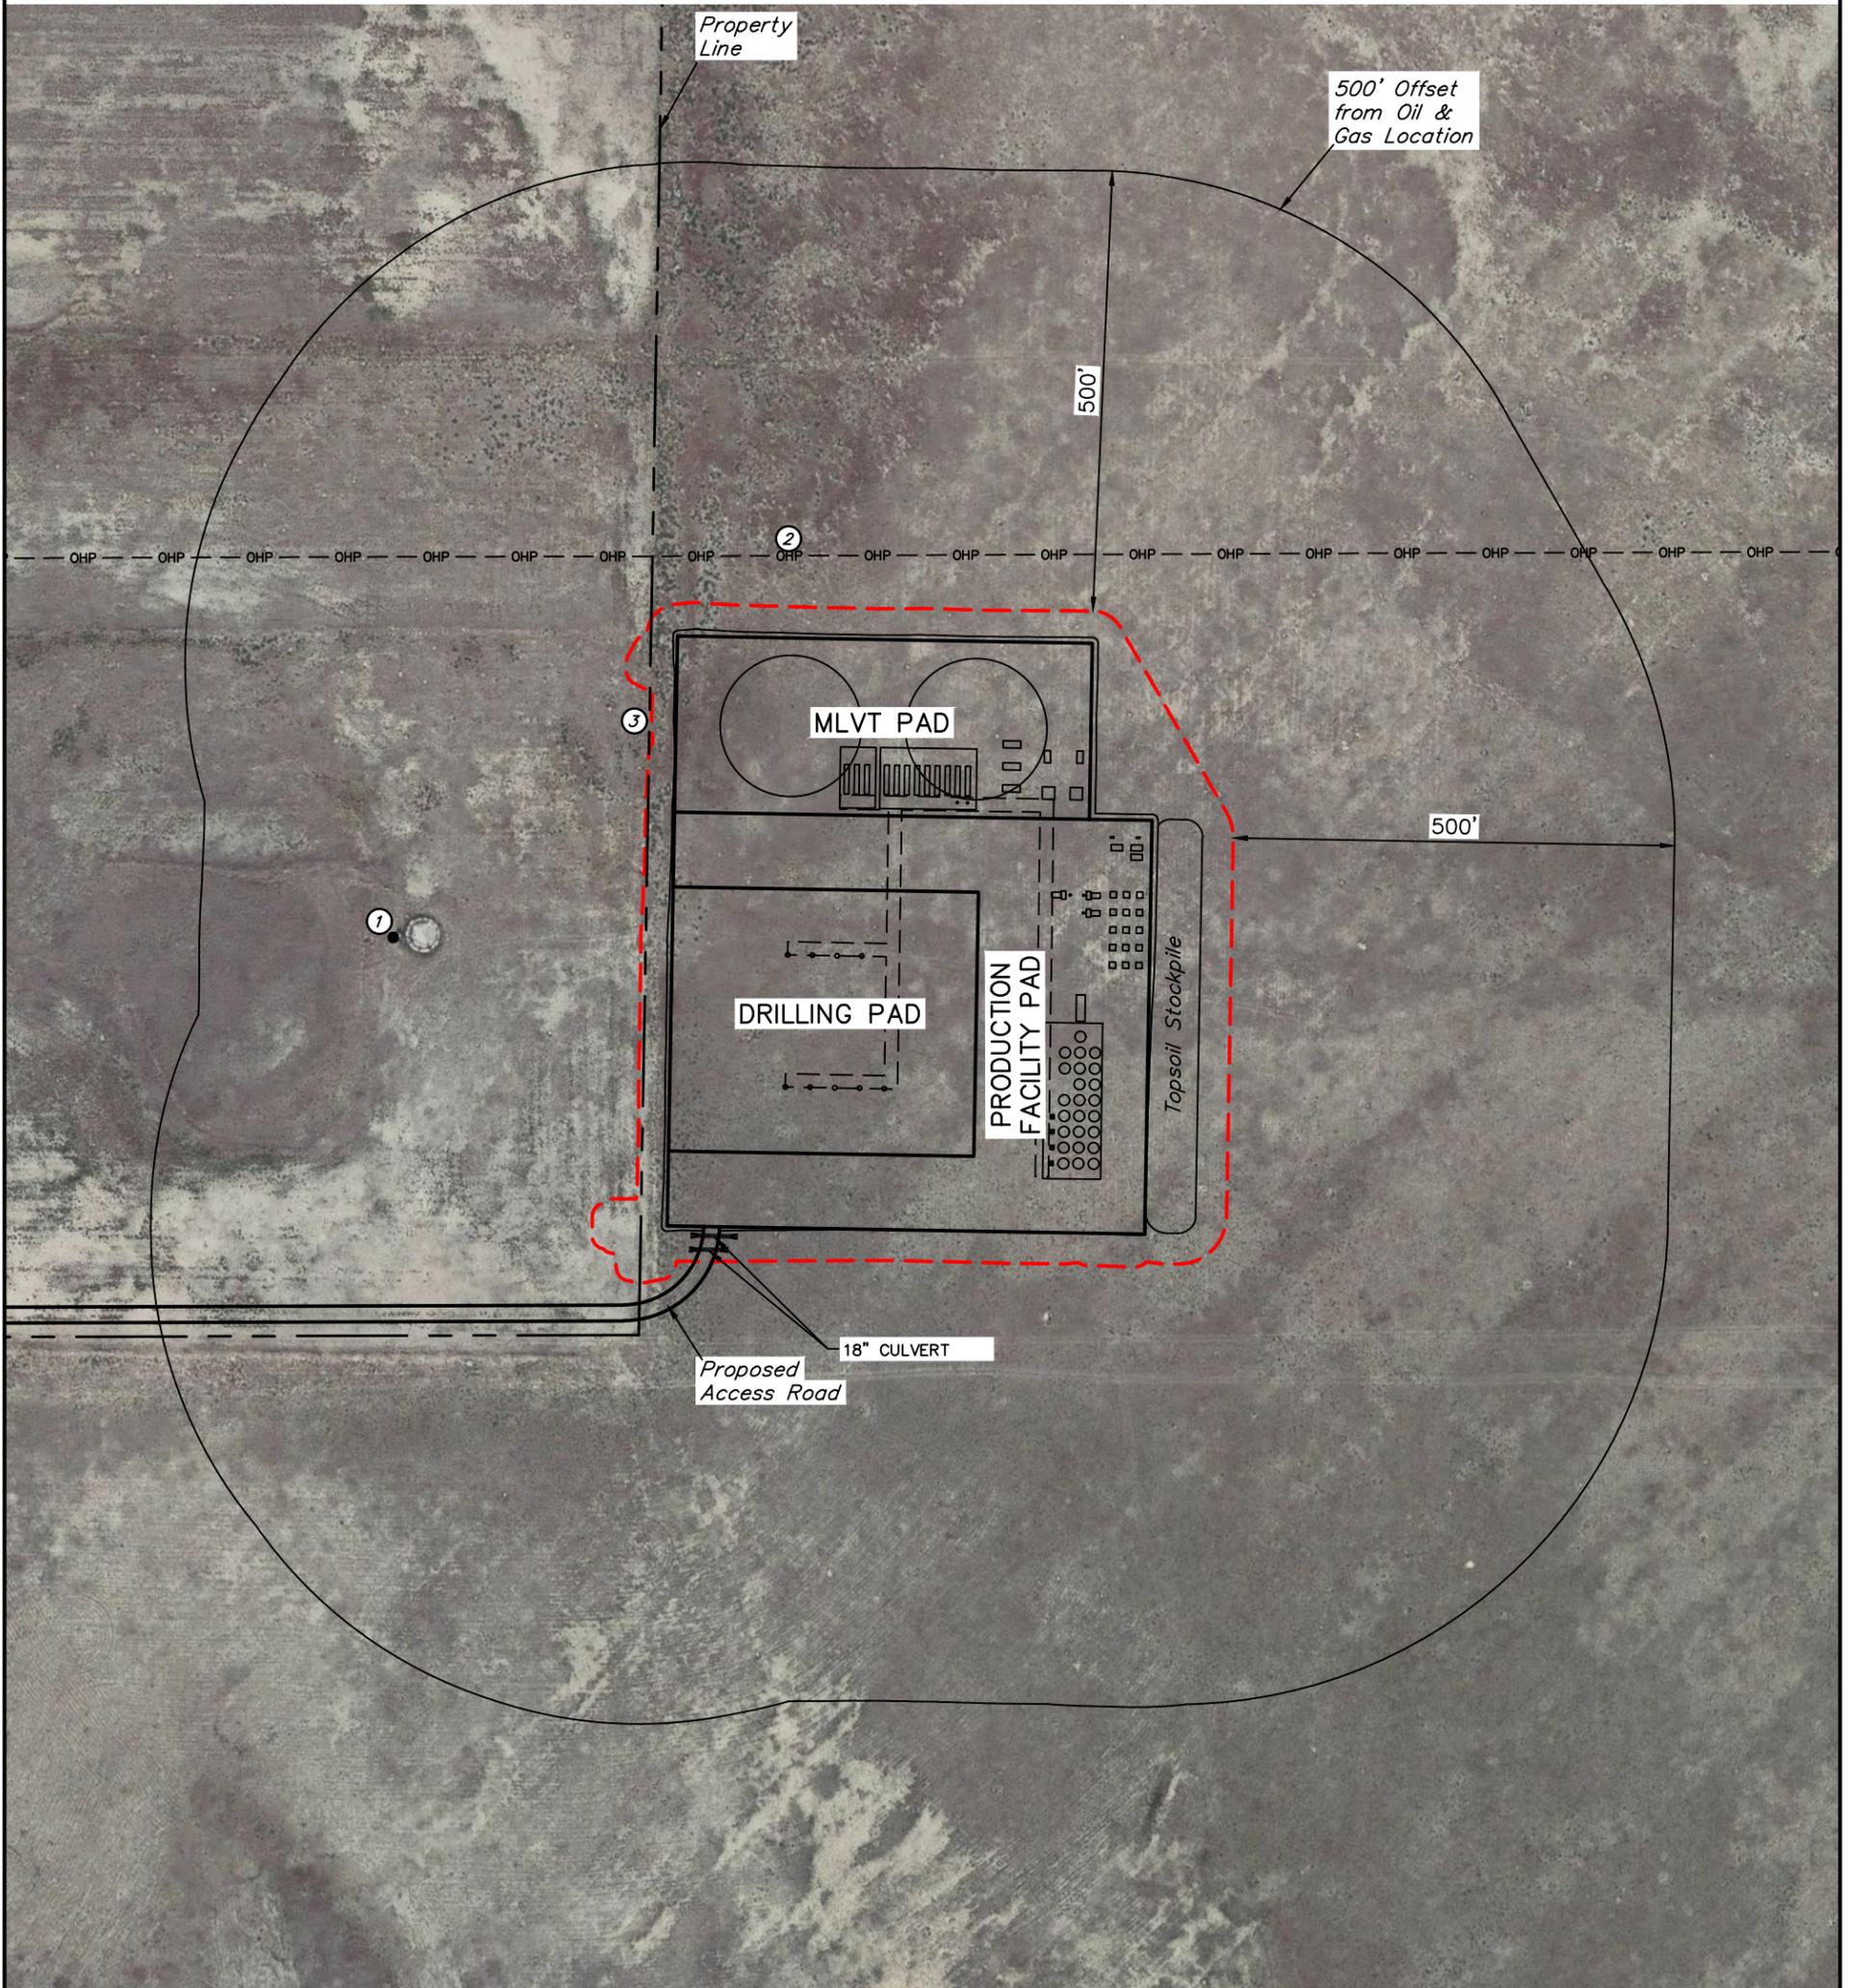

LEGEND

- - - - - = OIL & GAS LOCATION
- - - - - = PROPERTY LINE
- OHP - - - - - = POWER LINE

#	FEATURE	BEARING	DISTANCE
1	WATER WELL	SW	431'
2	POWERLINE	NORTH	113'
3	PROPERTY LINE	WEST	80'

Plant Community: Native Grassland
 Current Land Use: Range Land
 Future Land Use: Range Land

REV: 6 04-01-20 C.IVIE (REMOVE WELLS & ACCESS ROAD CHANGE)

- NOTES:**
- Bearings & distances shown are from the nearest oil & gas facility.
 - No building units within 2000 feet of proposed oil & gas location.

BISON OIL & GAS II

HUNT 8-60 17B PAD
 SW 1/4 NE 1/4, SECTION 17, T8N, R60W, 6th P.M.
 WELD COUNTY, COLORADO

SURVEYED BY	CHAD MEIERS	03-27-20	SCALE
DRAWN BY	J.J.	08-07-17	1" = 200'
LOCATION DRAWING		FIGURE #4	



UELS, LLC
 Corporate Office * 85 South 200 East
 Vernal, UT 84078 * (435) 789-1017