


## C33-14 PAD & C33-15 MULTI LOCATION DRAWING

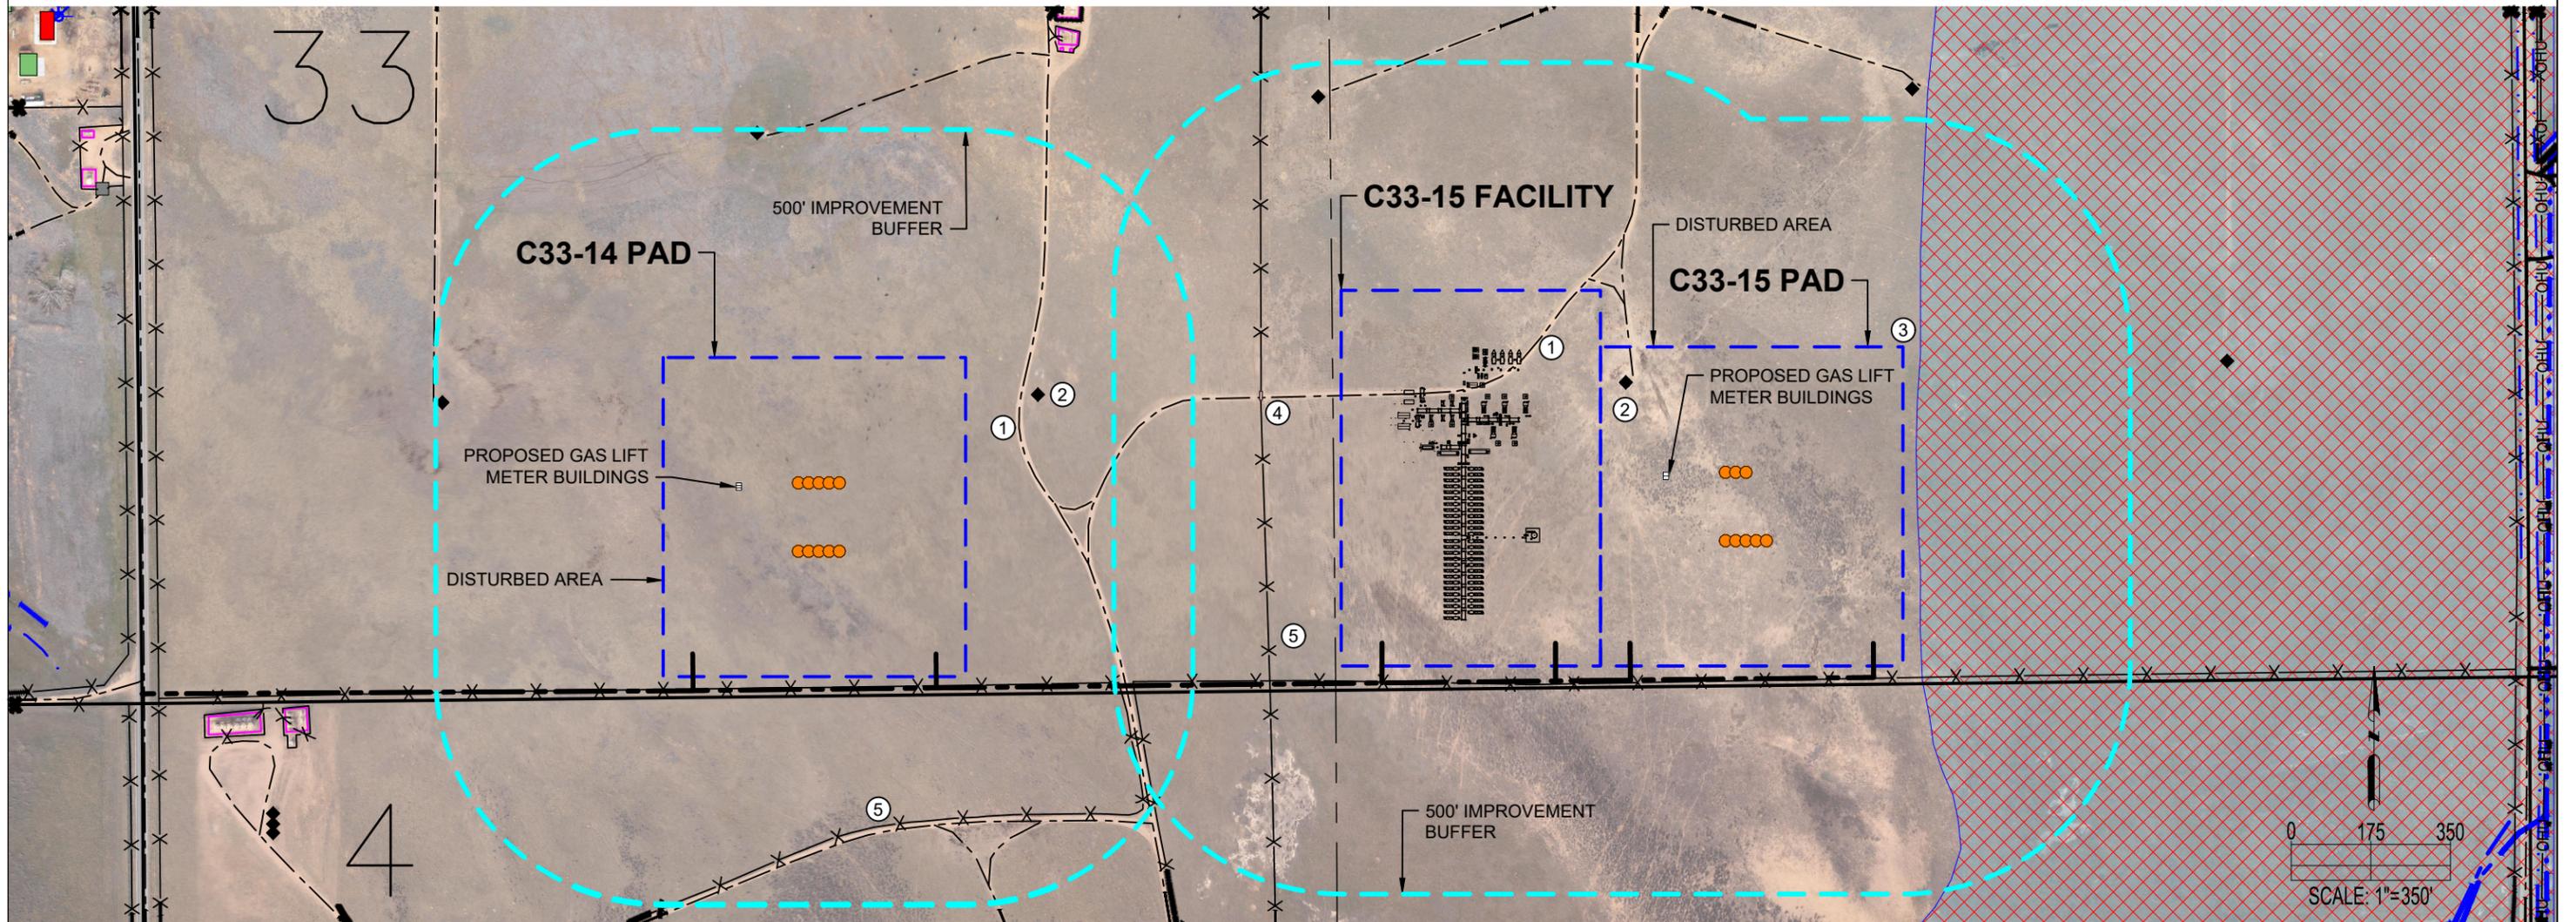

### C33-14 PAD

IMPROVEMENTS: (AS MEASURED FROM THE PROPOSED EDGE OF DISTURBANCE)	
1. PRIVATE ROAD:	±118' E, ±270' E, ±320' S, ±487' N, 326' S
2. OIL/GAS WELL:	±159' E, ±485' W, ±493' N
3. FLOODPLAIN:	N/A
4. CATTLE GUARD:	N/A
5. FENCE:	±19' S, ±369' SE
PROPERTY LINE:	±39' S

### C33-15 MULTI

IMPROVEMENTS: (AS MEASURED FROM THE PROPOSED EDGE OF DISTURBANCE)	
1. PRIVATE ROAD:	0', 0', ±435' N, ±472' SW
2. OIL/GAS WELL:	0', ±428' N
3. FLOODPLAIN:	±29' E
4. CATTLE GUARD:	±173' W
5. FENCE:	0', ±26' S, ±158' W, ±482' SW
PROPERTY LINE:	±39' S

**DISCLAIMER:**  
THIS PLOT DOES NOT REPRESENT A MONUMENTED LAND SURVEY AND SHOULD NOT BE RELIED UPON TO DETERMINE BOUNDARY LINES, PROPERTY OWNERSHIP OR OTHER PROPERTY INTERESTS. PARCEL LINES, IF DEPICTED HAVE NOT BEEN FIELD VERIFIED AND MAY BE BASED UPON PUBLICLY AVAILABLE DATA THAT ALSO HAS NOT BEEN INDEPENDENTLY VERIFIED.

CURRENT SURFACE USE: RANGELAND  
FUTURE SURFACE USE: RANGELAND

 8620 Wolff Court Westminster, CO 80031 (303) 928-7128 www.ascentgeomatics.com	FIELD DATE: 09-20-18	DRAWING DATE: 05-19-20	SITE NAME: C33-14 PAD, C33-15 FACILITY & C33-15 PAD SURFACE LOCATION: SEC. 33, T4N, R64W, 6TH P.M. WELD COUNTY, COLORADO	DATA SOURCE: AERIAL IMAGERY: ASCENT 11/2017 WATER WELLS: COLORADO DWR NHD: USGS  PUBLICLY AVAILABLE DATA SOURCES HAVE NOT BEEN INDEPENDENTLY VERIFIED BY ASCENT.	<b>LEGEND:</b> ● = PROPOSED WELL ◆ = EXISTING WELL --- = EXISTING ROAD X X = FENCE ---OHU--- = OVERHEAD UTILITY ○ = 500' RADIUS [ ] = DISTURBANCE AREA [X] = FLOODPLAIN [ ] = CATTLE GAURD * = WATER WELL --- = SECTION LINE - - - = CENTER SECTION LINE [ ] = BUILDING [ ] = BUILDING UNIT	[ ] = GATE [ ] = DITCH [ ] = STREAM [ ] = EXISTING FACILITY [ ] = PROPOSED ACCESS ROAD
	DRAWN BY: JW	CHECKED BY: IJM				