


Section 18
T. 2 S., R. 97 W.
6th. P.M.

8



0 400 800
GRAPHIC SCALE IN FEET
1 INCH = 800 FEET

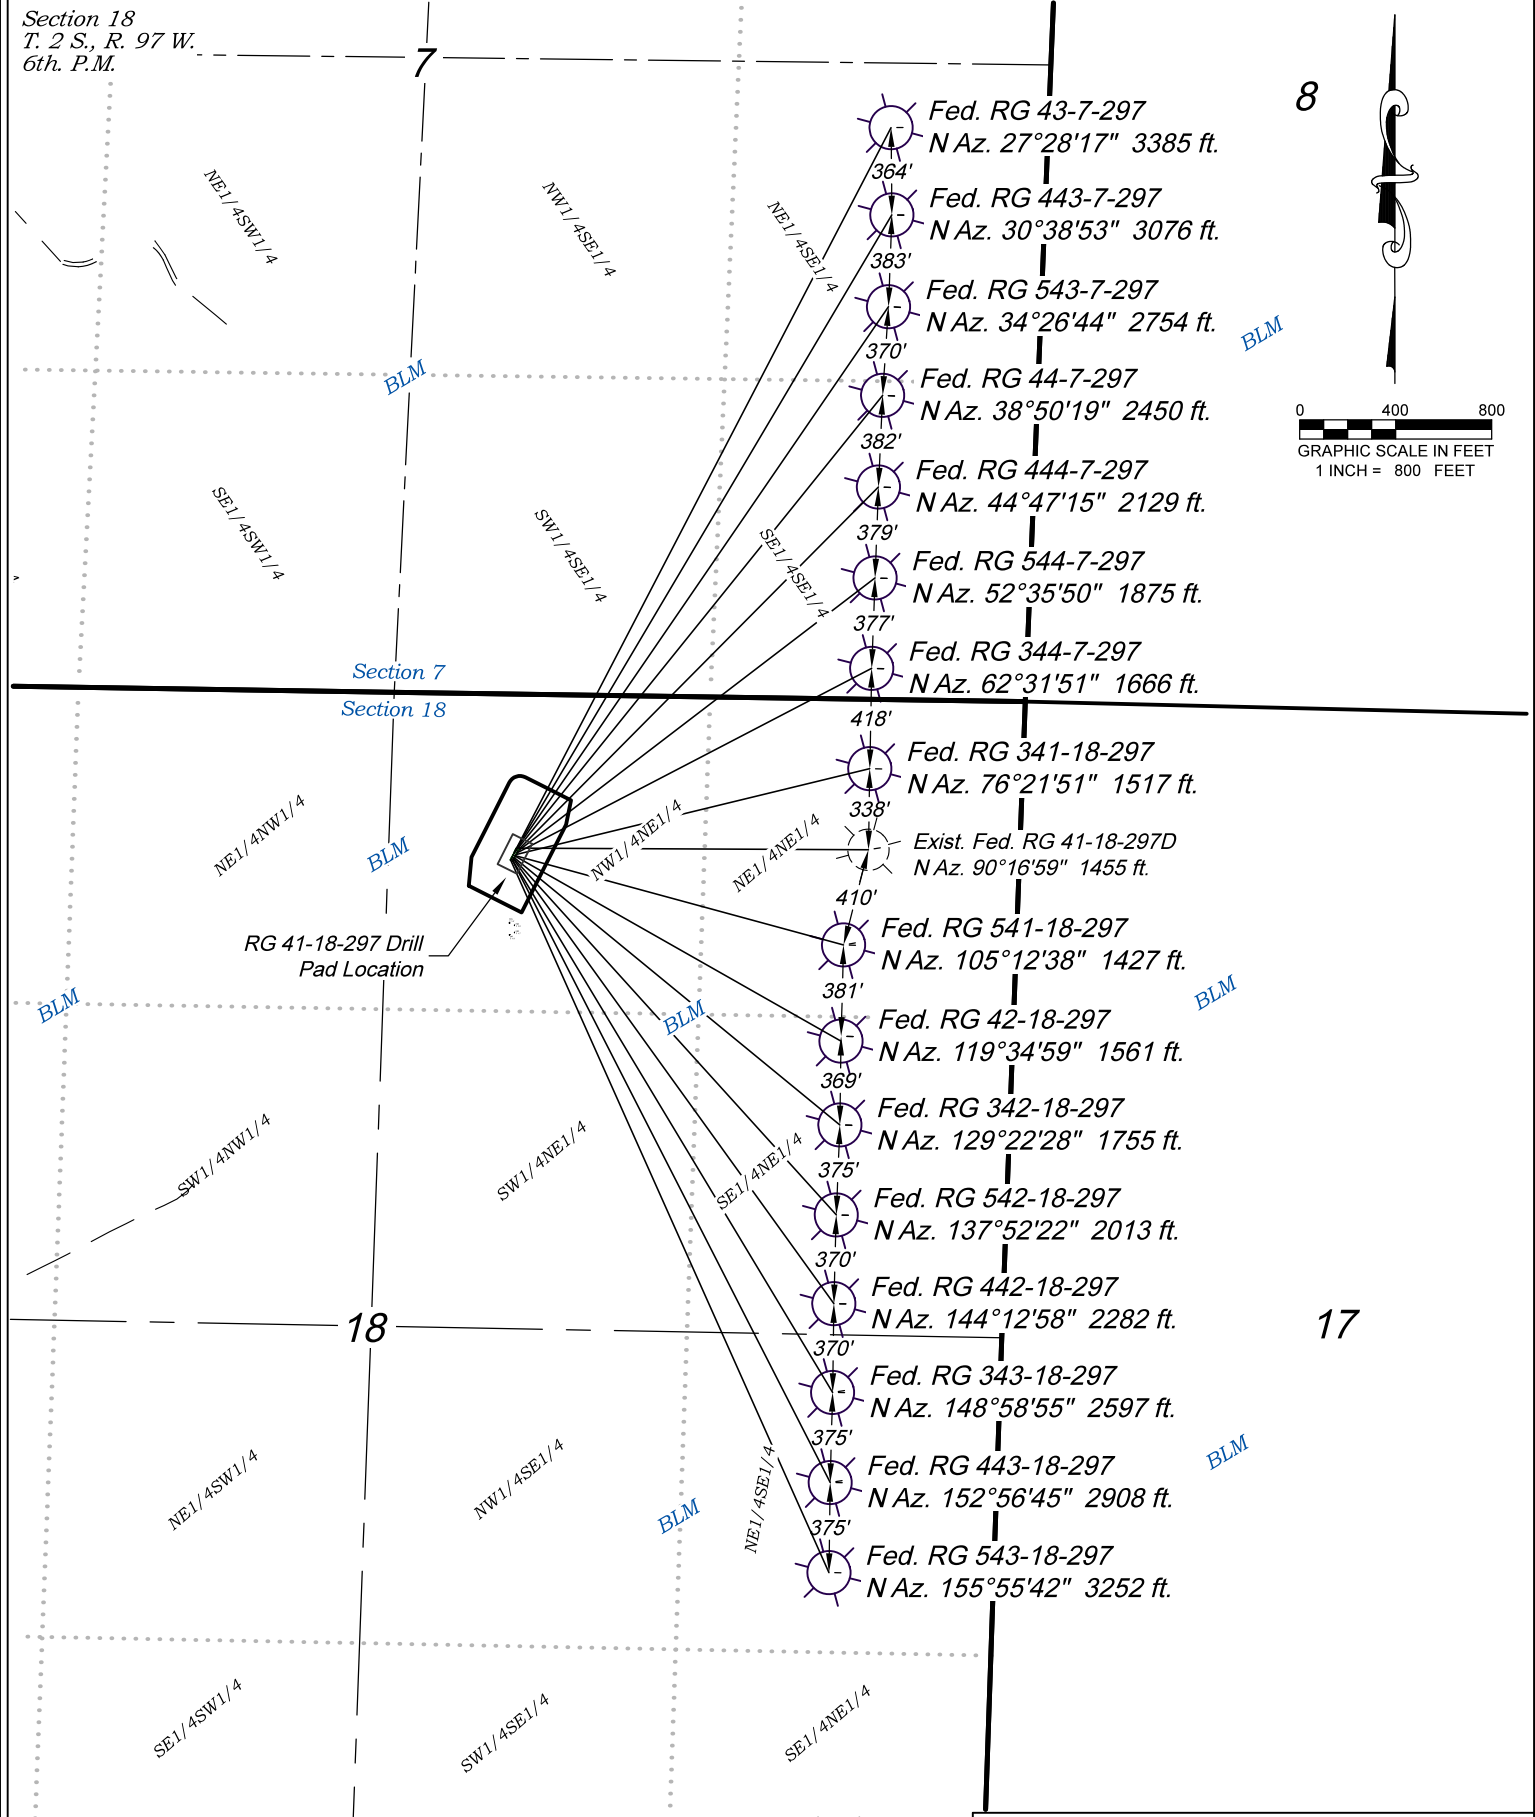

Section 7
Section 18

18

17

REVISED: 3/19/20

136 East Third Street
Rifle, Colorado 81650
Ph. (970) 625-2720
Fax (970) 625-2773

BOOKCLIFF
Survey Services, Inc.

SCALE:	1" = 800'
DATE:	9/04/19
PLAT:	3 of 7
PROJECT:	Highlands
DFT:	cs

Construction Plan Prepared for:

TEP Rocky Mountain LLC

RG 41-18-297 Drill Pad - Plat 3
MULTI-WELL PLAN