


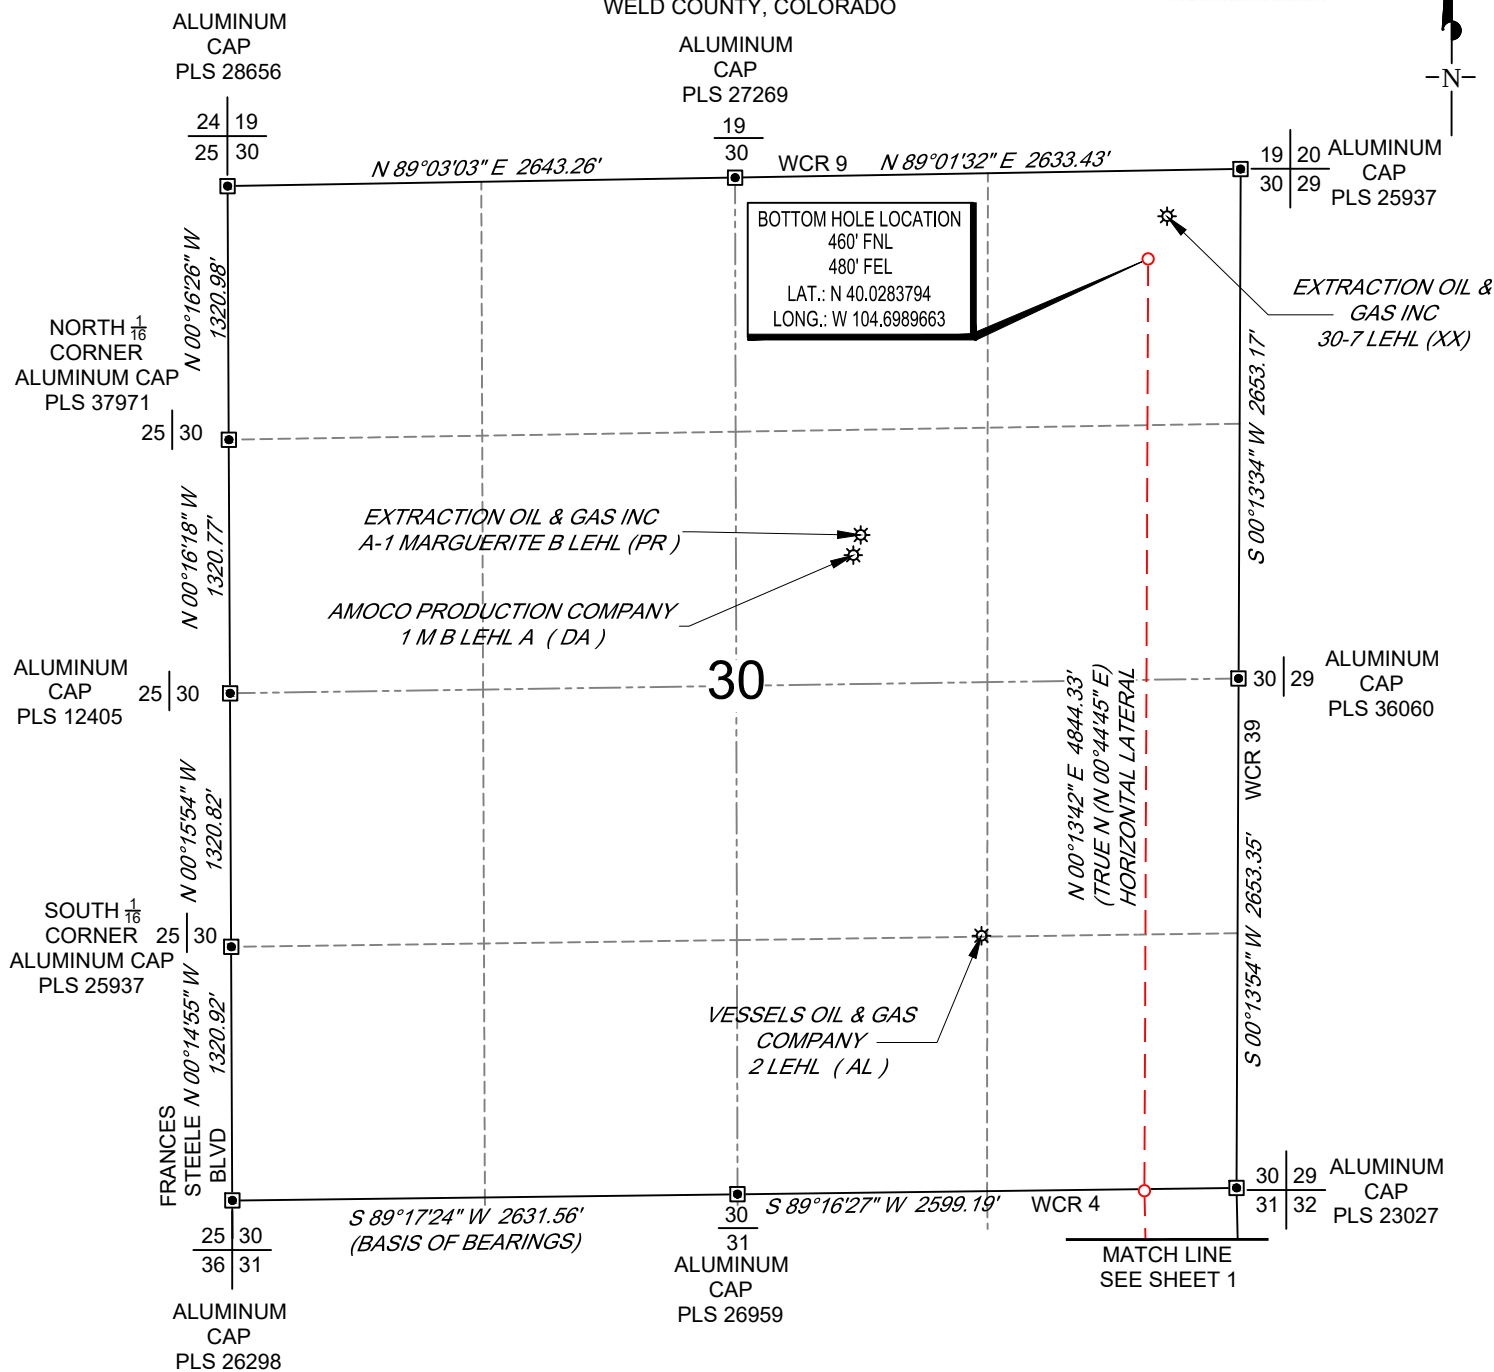

SCALE: 1" = 1000'  
0' 500' 1000'

# BOTTOM HOLE MAP

SHL SW/4 SE/4, SECTION 31, TOWNSHIP 1-N, RANGE 65-W  
LPL SE/4 SE/4, SECTION 31, TOWNSHIP 1-N, RANGE 65-W  
DP NE/4 NE/4, SECTION 31, TOWNSHIP 1-N, RANGE 65-W  
BHL NE/4 NE/4, SECTION 30, TOWNSHIP 1-N, RANGE 65-W  
WELD COUNTY, COLORADO



VERDAD RESOURCES  
COUNTYLINE 3130-06H  
JOB NO. 118679

|         |                             |           |            |
|---------|-----------------------------|-----------|------------|
| JLS     | 07/12/2018                  | REVISION: |            |
| SHEET : | 2 OF 2                      | PAV       | 05/28/2020 |
| FILE:   | LO_COUNTYLINE_3130_06H_REV3 |           |            |

**TOPOGRAPHIC**  
LOYALTY INNOVATION LEGACY  
520 Stacy Court Ste B, Lafayette, CO 80026  
303.666.0379 www.topographic.com