


SCALE: 1" = 1000'
0' 500' 1000'

WELL LOCATION MAP

SHL SW/4 SE/4, SECTION 31, TOWNSHIP 1-N, RANGE 65-W
LPL LOT 2, SECTION 1, TOWNSHIP 1-S, RANGE 66-W
BHL SW/4 SE/4, SECTION 12, TOWNSHIP 1-S, RANGE 66-W
WELD AND ADAMS COUNTY, COLORADO

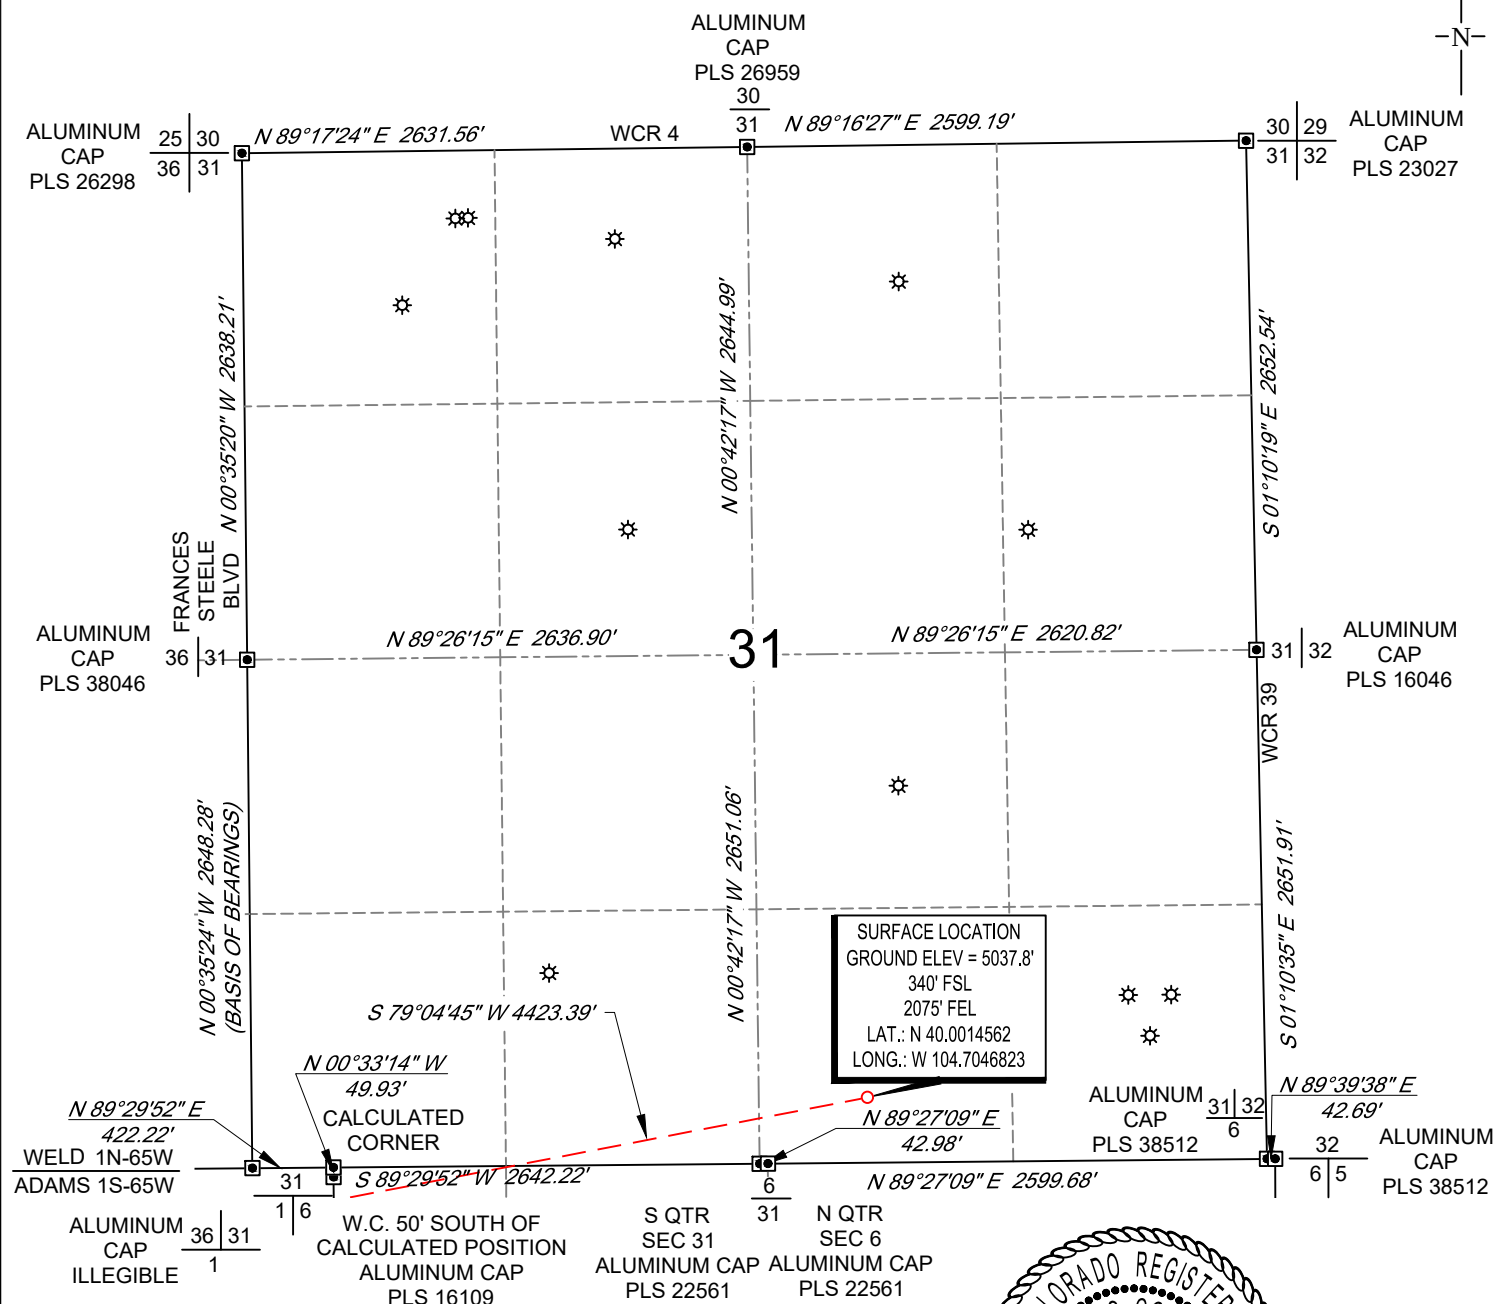


NOTES

1. Horizontal (NAD 83) and vertical (NAVD 88) datum is based on the Trimble VRS Network or OPUS Solution.
2. All directions, distances, and dimensions shown hereon are based on coordinates from the "Colorado coordinate system of 1983 north zone" (article 52 of title 38, C.R.S.).
3. All section line dimensions shown hereon are based on field measurements of existing monuments and/or physical evidence found in the field unless otherwise indicated.
4. Physical features shown hereon are for graphical representation only.
5. See Form 2A, if applicable for visible improvements within 500' of wellhead.
6. Distances to nearest section lines are measured perpendicularly.
7. This is not a land survey nor land survey plat.

PDOP Reading: 1.5 Instrument Operator: **Zac Keating**

Date Surveyed: **05/24/2019**

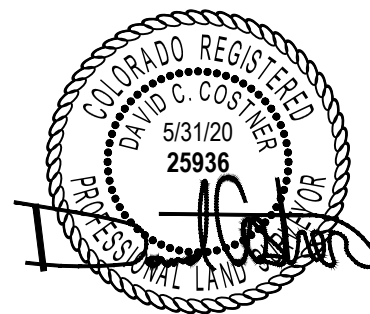

SURVEYOR'S STATEMENT

The undersigned hereby states that the well location shown hereon was staked on the ground based on existing monumentation and/or physical evidence found in the field and is correct to the best of my knowledge, information and belief.



VERDAD RESOURCES
COUNTY LINE 3112-02H
JOB NO. 116940

JLS	07/12/2018	REVISION:	
SHEET :	1 OF 4	PAV	05/28/2020
FILE:	LO_COUNTY_LINE_3112_02H_REV3		

SCALE: 1" = 1000'


0' 500' 1000'

WELL LOCATION MAP

SHL SW/4 SE/4, SECTION 31, TOWNSHIP 1-N, RANGE 65-W
LPL LOT 2, SECTION 1, TOWNSHIP 1-S, RANGE 66-W
BHL SW/4 SE/4, SECTION 12, TOWNSHIP 1-S, RANGE 66-W
WELD AND ADAMS COUNTY, COLORADO



31

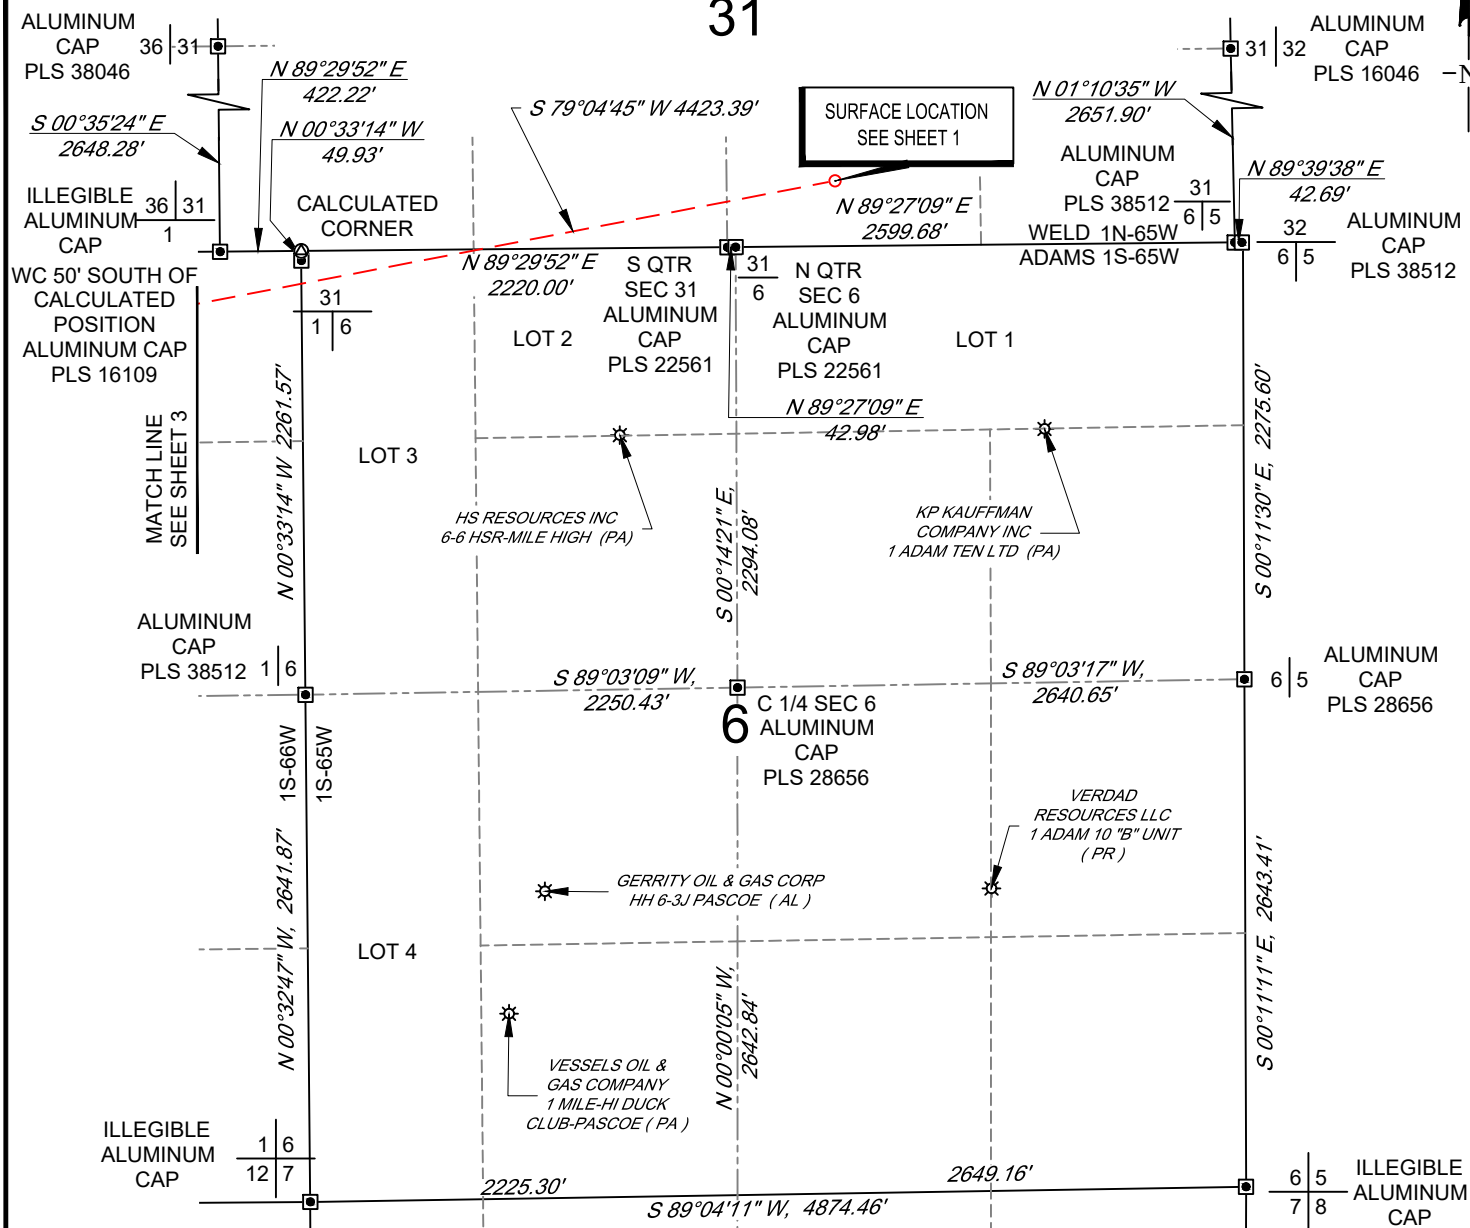

NOTES

1. Horizontal (NAD 83) and vertical (NAVD 88) datum is based on the Trimble VRS Network or OPUS Solution.
2. All directions, distances, and dimensions shown hereon are based on coordinates from the "Colorado coordinate system of 1983 north zone" (article 52 of title 38, C.R.S.).
3. All section line dimensions shown hereon are based on field measurements of existing monuments and/or physical evidence found in the field unless otherwise indicated.
4. Physical features shown hereon are for graphical representation only.
5. See Form 2A, if applicable for visible improvements within 500' of wellhead.
6. Distances to nearest section lines are measured perpendicularly.
7. This is not a land survey nor land survey plat.

PDOP Reading: 1.5 Instrument Operator: **Zac Keating**
Date Surveyed: **05/24/2019**



SURVEYOR'S STATEMENT

The undersigned hereby states that the well location shown hereon was staked on the ground based on existing monumentation and/or physical evidence found in the field and is correct to the best of my knowledge, information and belief.





VERDAD RESOURCES COUNTY LINE 3112-02H JOB NO. 116940	MML	05/01/2018	REVISION:	
	SHEET :	2 OF 4	PAV	05/27/2020
	FILE:LO_COUNTY_LINE_3112_02H_REV3	MML	06/02/2019	

SCALE: 1" = 1000'

0' 500' 1000'

BOTTOM HOLE MAP

SHL SW/4 SE/4, SECTION 31, TOWNSHIP 1-N, RANGE 65-W
 LPL LOT 2, SECTION 1, TOWNSHIP 1-S, RANGE 66-W
 BHL SW/4 SE/4, SECTION 12, TOWNSHIP 1-S, RANGE 66-W
 WELD AND ADAMS COUNTY, COLORADO

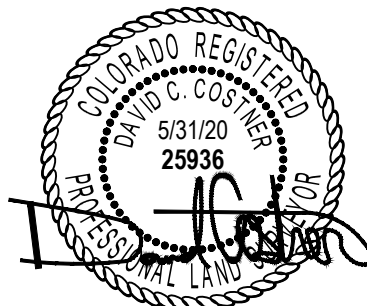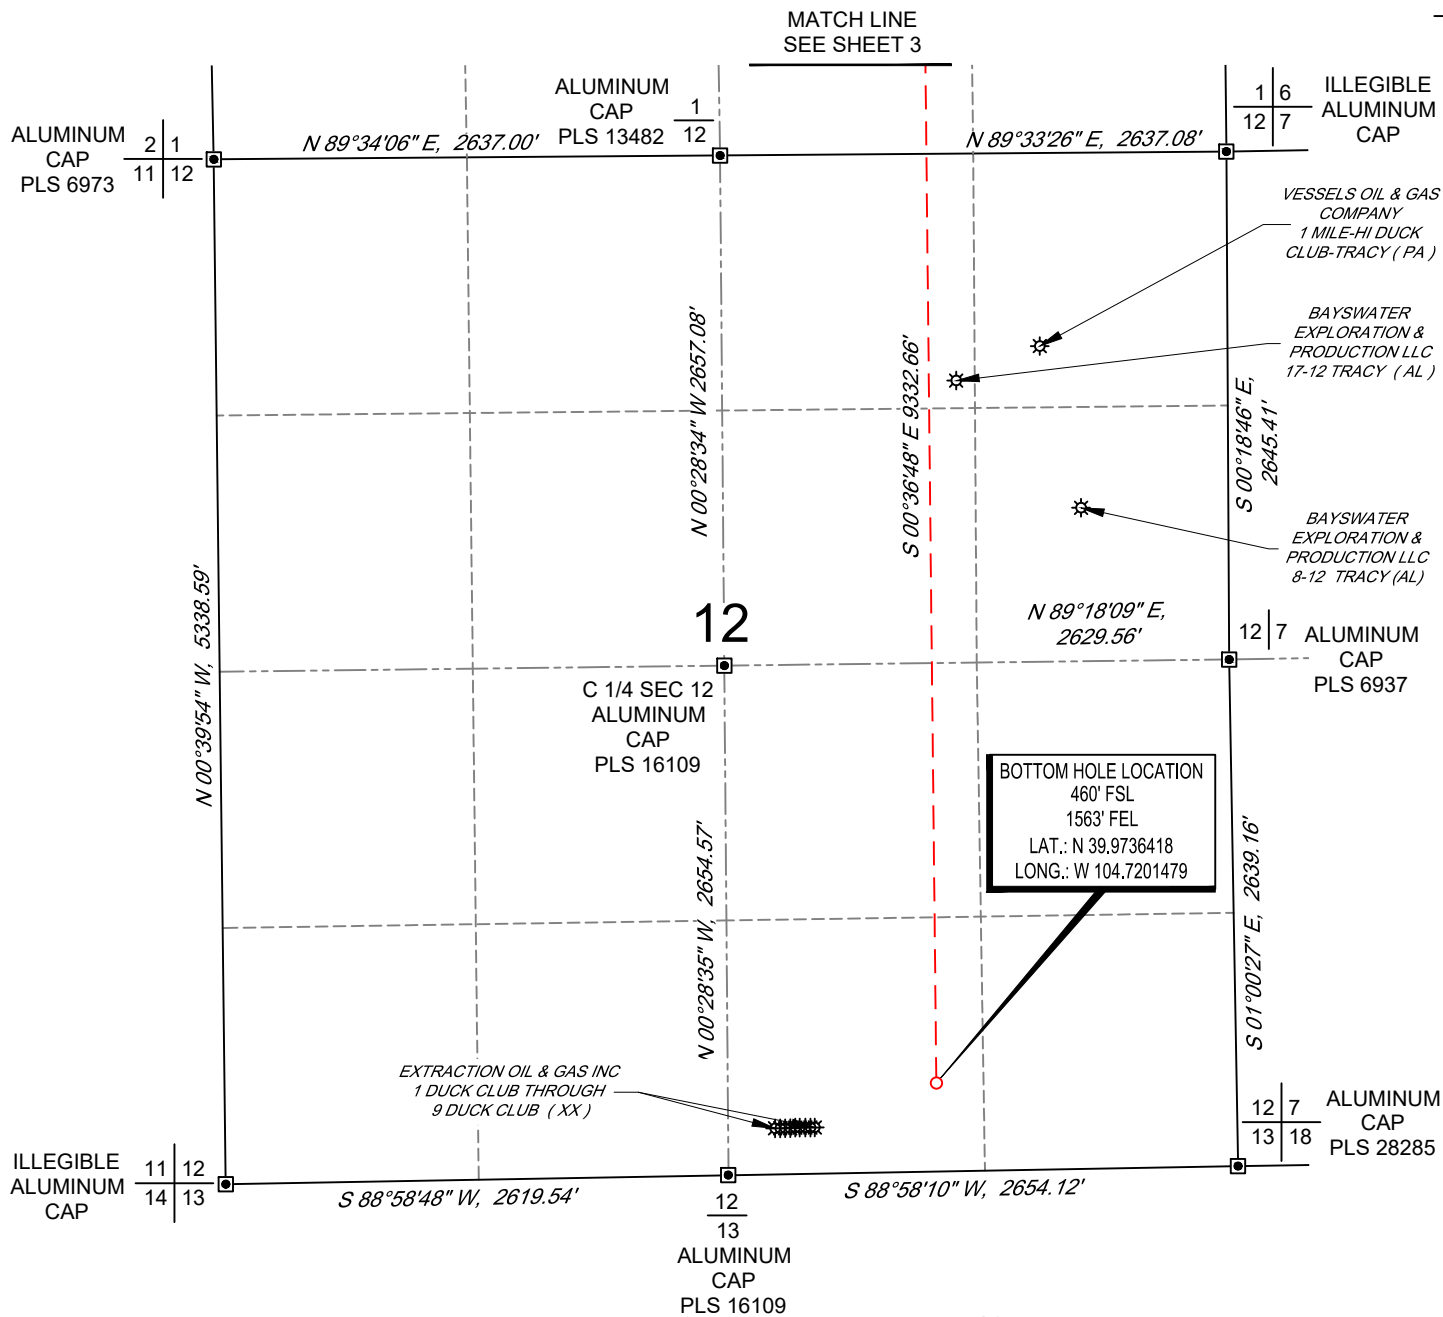

VERDAD RESOURCES COUNTY LINE 3112-02H JOB NO. 116940	MML	05/01/2018	REVISION:	
	SHEET :	4 OF 4	PAV	05/27/2020
	FILE:LO_COUNTY_LINE_3112_02H_REV3	MML	06/02/2019	

