




# T2N, R68W

N. 1/4 COR.  
SEC. 23, T2N, R68W  
FOUND 2 1/2" ALUM. CAP  
ILLEGIBLE

NW. COR.  
SEC. 23, T2N, R68W  
FOUND 3 1/4" ALUM. CAP  
ILLEGIBLE

NE. COR.  
SEC. 23, T2N, R68W  
FOUND 2 1/2" ALUM. CAP  
P.L.S. NO. 29415

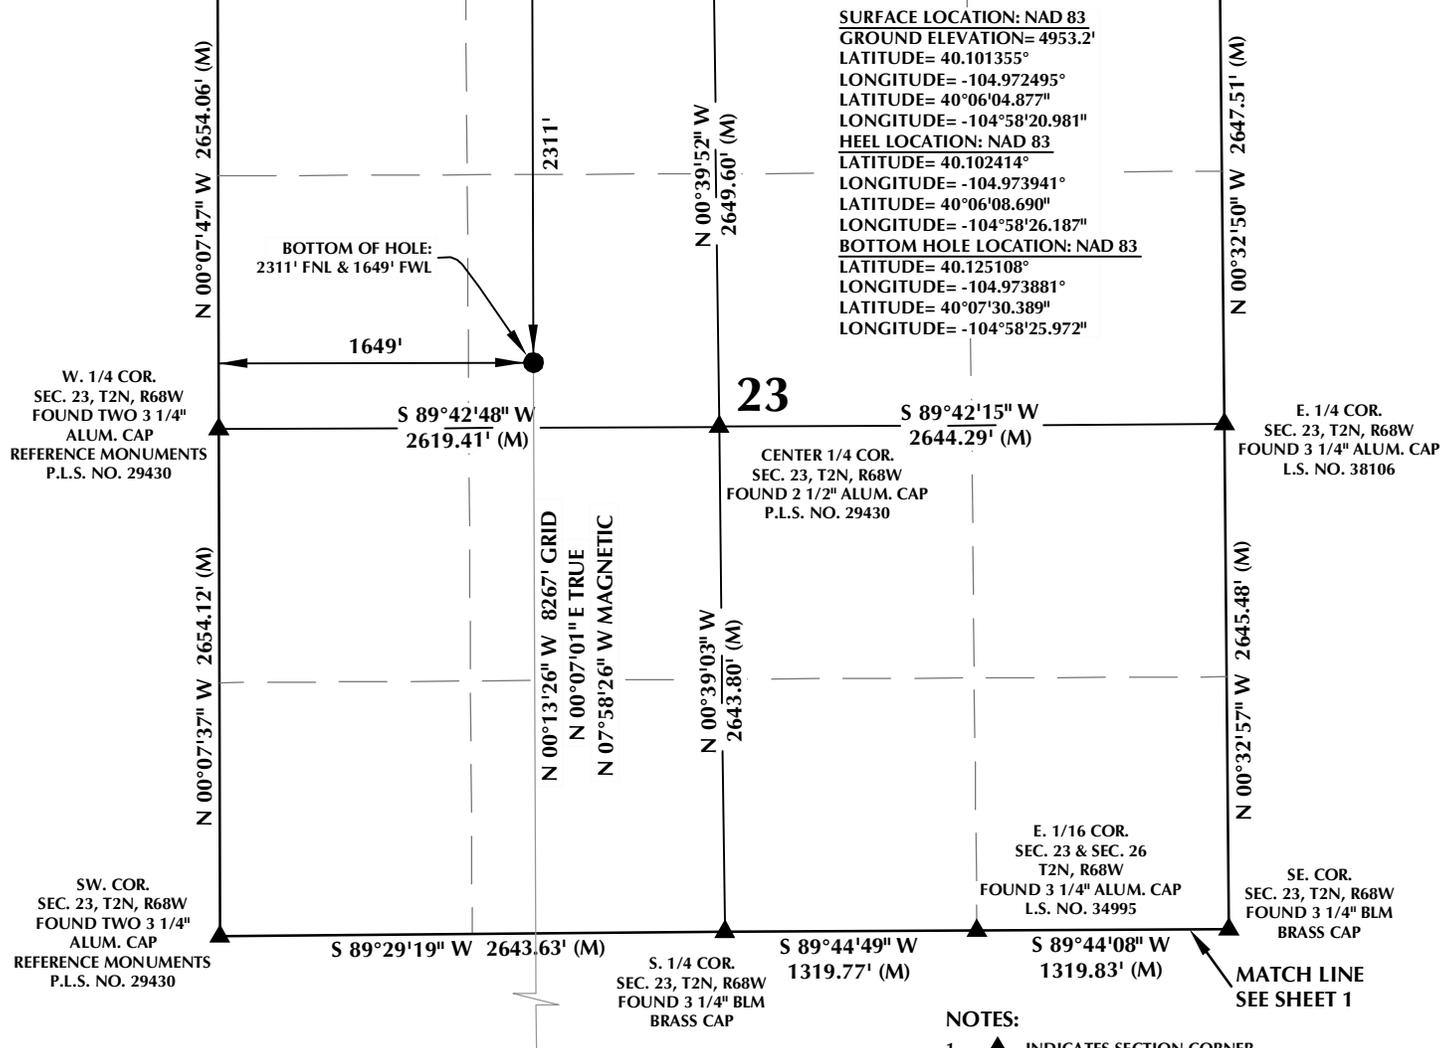


## CERTIFICATE OF SURVEYOR:

THIS IS TO CERTIFY THAT THE ABOVE PLAT WAS PREPARED FROM FIELD NOTES OF ACTUAL SURVEY MADE BY ME OR UNDER MY SUPERVISION AND THAT THE SAME IS TRUE AND CORRECT TO THE BEST OF MY KNOWLEDGE AND BELIEF. THIS CERTIFICATE DOES NOT REPRESENT A LAND SURVEY PLAT OR IMPROVEMENT SURVEY PLAT AS DEFINED BY C.R.S. 38-51-302 AND CANNOT BE RELIED UPON TO DETERMINE OWNERSHIP.

*Randall K. French*  
38512  
PROFESSIONAL LAND SURVEYOR  
1/10/2020  
RANDALL K. FRENCH  
PROFESSIONAL LAND SURVEYOR  
COLORADO REGISTRATION NUMBER: 38512

NOTICE:  
ACCORDING TO COLORADO STATE LAW YOU MUST COMMENCE LEGAL ACTION BASED UPON ANY DEFECT IN THIS SURVEY WITHIN THREE YEARS AFTER YOU FIRST DISCOVER SUCH DEFECT. IN NO EVENT MAY ANY ACTION BASED UPON ANY DEFECT IN THIS SURVEY BE COMMENCED MORE THAN TEN YEARS FROM THE DATE ON THE CERTIFICATION SHOWN HEREON.

NOTE:  
MAGNETIC NORTH IS  
CURRENT AS OF 12/9/2019.  
MAGNETIC NORTH CHANGES  
WEST 0°06' PER YEAR.  
MAGNETIC MODEL: WMM-2020.

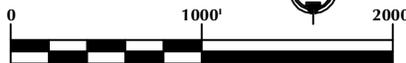

SCALE: 1" = 1000'

## NOTES:

- ▲ INDICATES SECTION CORNER.
- INDICATES CALCULATED CORNER.
- DRAWING LATITUDE AND LONGITUDE COORDINATES ARE NAD 83 (2011)(EPOCH:2010).
- ELEVATION BASED ON NAVD88 (GEOID12B).
- BASIS OF BEARING DERIVED FROM COLORADO COORDINATE SYSTEM OF 1983 NORTH ZONE.
- ALL MEASURED DISTANCES ARE GRID.
- COMBINED SCALE FACTOR: .99972700 CALCULATED FROM THE N. 1/4 CORNER OF SECTION 26, T2N, R68W.
- OPERATOR: NICK KACZMARCZYK / PDOP = 1.4.
- SEE ADDENDUM TO WELL LOCATION CERTIFICATE FOR EXISTING IMPROVEMENTS WITHIN 500' OF THE WELL PAD.
- WELL FOOTAGES ARE MEASURED AT RIGHT ANGLES TO THE SECTION LINES.
- THE BOTTOM OF HOLE BEARS N00°13'26"W, 8267' FROM THE HEEL LOCATION.

## WELL PAD - NELSON 28-35HZ

NELSON 35-17HZ  
WELL LOCATION CERTIFICATE  
336' FNL & 2069' FWL NENW (SURFACE)  
LOCATED IN SECTION 35  
50' FSL & 1664' FWL SESW (HEEL)  
LOCATED IN SECTION 26  
2311' FNL & 1649' FWL SENW (BOTTOM)  
LOCATED IN SECTION 23  
T2N, R68W, 6TH P.M.  
WELD COUNTY, COLORADO

**Kerr-McGee Oil &  
Gas Onshore L.P.**  
1099 18th Street  
Denver, Colorado 80202




## CONSULTING, LLC

SHERIDAN OFFICE  
1095 Saberton Avenue  
Sheridan, Wyoming 82801  
Phone 307-674-0609

LOVELAND OFFICE  
6706 North Franklin Avenue  
Loveland, Colorado 80538  
Phone 970-776-4331

DRAFTED BY:	LMO	CHECKED BY:	RKF	SHEET NO:
DATE DRAFTED:	2/12/19	DATE SURVEYED:	12/9/19	2
REVISED:	1/10/2020	FILE NAME:	16-193	2 OF 2

K:\NADARKO\2016\2016\_193\_NELSON\_T2N\_R68W\_SEC\_35\GIS\Maps\_ABC\NELSON 28-35HZ\NELSON 35-17HZ.mxd 2/12/2019 9:48:57 AM

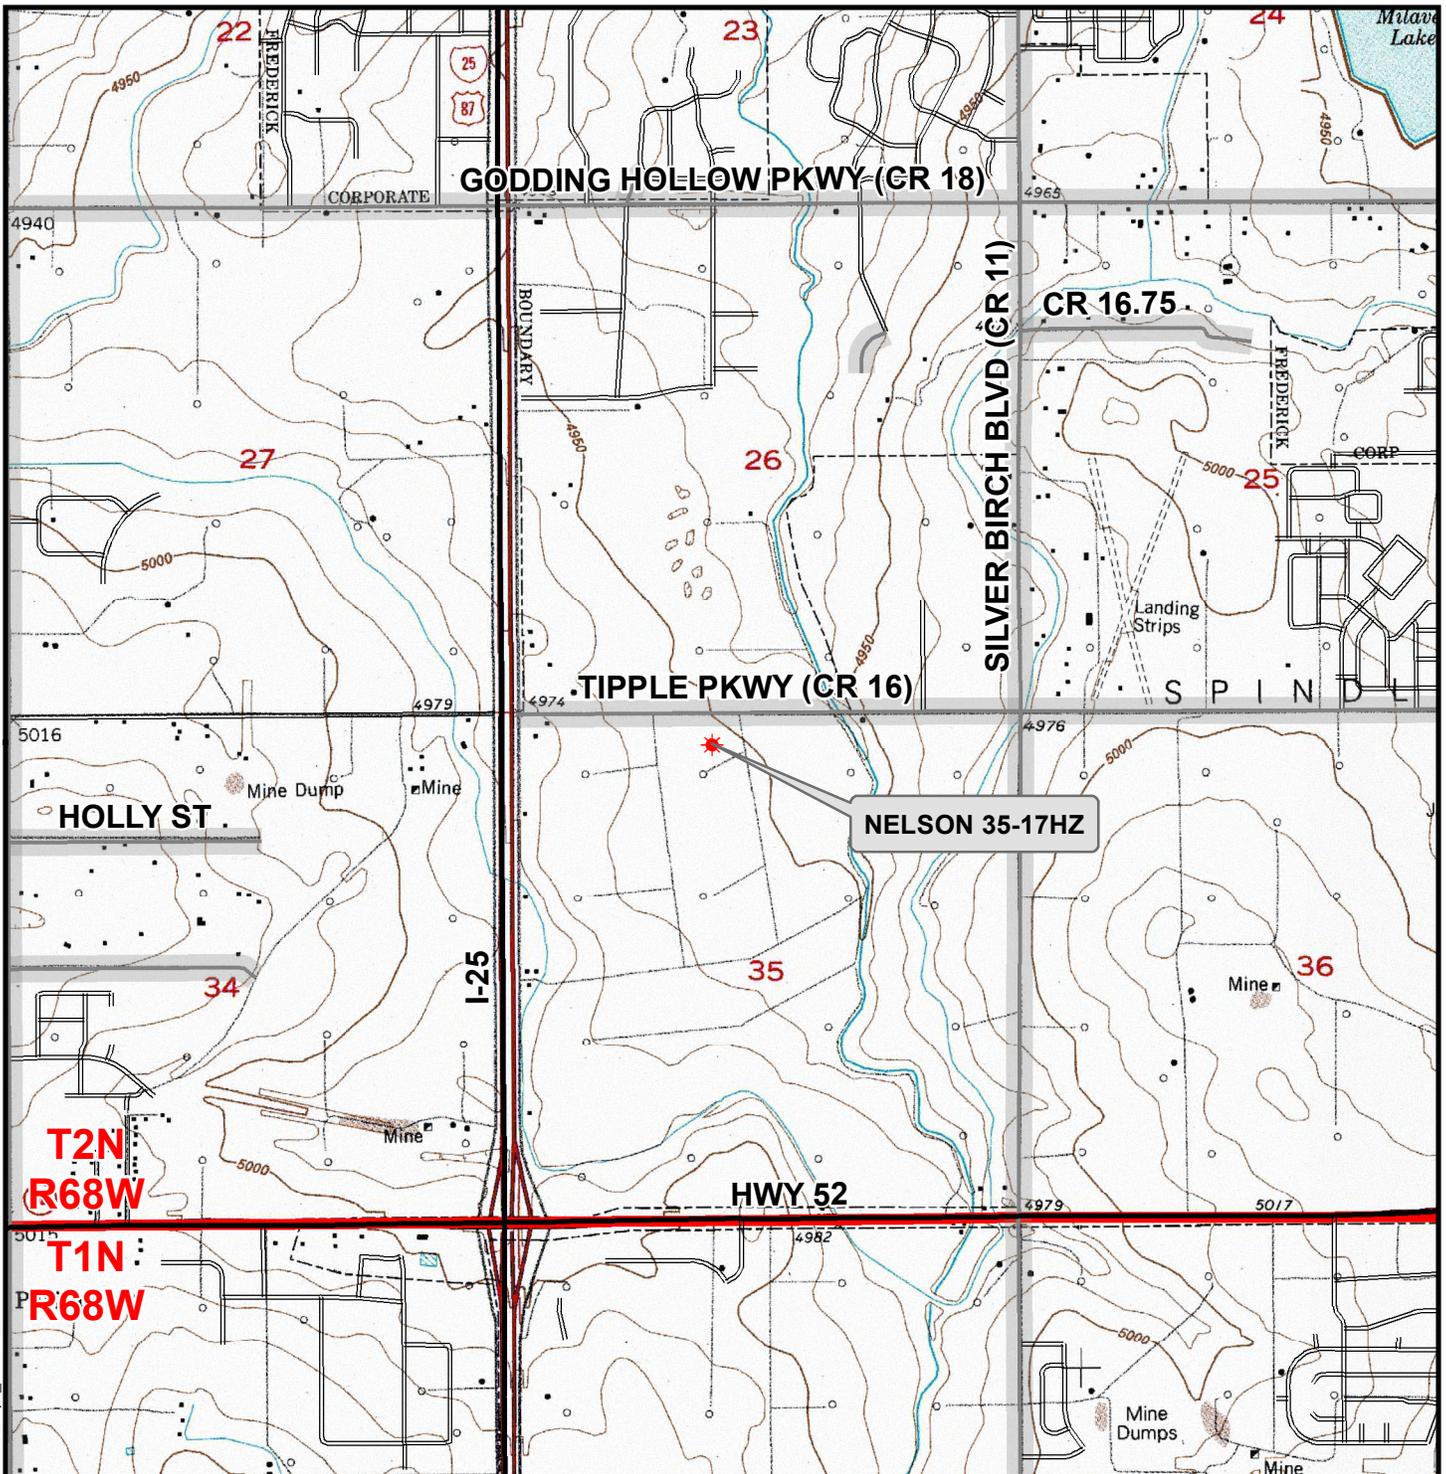

**Legend**

- Well - Proposed
- Road - Primitive - Existing
- Road - Improved - Existing
- Road - County - Existing
- Road - Highway - Existing

**WELL PAD - NELSON 28-35HZ**  
**GENERAL LOCATION MAP**  
**NELSON 35-17HZ**  
**LOCATED IN SECTION 35**  
**T2N, R68W, 6th P.M.**  
**WELD COUNTY, COLORADO**

**Kerr-McGee Oil & Gas Onshore L.P.**  
 1099 18th Street  
 Denver, Colorado 80202



**CONSULTING, LLC**  
 SHERIDAN OFFICE 1095 Saberton Avenue Sheridan, Wyoming 82801 Phone 307-674-0609  
 LOVELAND OFFICE 6706 North Franklin Avenue Loveland, Colorado 80538 Phone 970-776-4331

SCALE: 1" = 2,000ft	NAD83 CO-Nft
DRAWN: DP	DATE: 10 Jan 2020
REVISED:	DATE: