

T2N, R68W 26

W. 1/4 COR.
SEC. 26, T2N, R68W
FOUND 3 1/4" ALUM. CAP
P.L.S. NO. 29430

CENTER 1/4 COR.
SEC. 26, T2N, R68W
FOUND 2" ALUM. CAP
P.L.S. NO. 23500

S. 1/16 COR.
SEC. 25 & SEC. 26, T2N, R68W
FOUND 2 1/2" ALUM. CAP
P.L.S. NO. 38512

NW. COR.
SEC. 35, T2N, R68W
FOUND 3 1/4" ALUM. CAP
ILLEGIBLE

N. 1/4 COR.
SEC. 35, T2N, R68W
FOUND 3 1/4" BRASS CAP
ILLEGIBLE

NE. COR.
SEC. 35, T2N, R68W
FOUND 2" ALUM. CAP
ILLEGIBLE


W. 1/4 COR.
SEC. 35, T2N, R68W
FOUND 3 1/4" ALUM. CAP
P.L.S. NO. 18482

CENTER 1/4 COR.
SEC. 35, T2N, R68W
FOUND 2 1/2" ALUM. CAP
P.L.S. NO. 38065

E. 1/4 COR.
SEC. 35, T2N, R68W
FOUND 3 1/4" BLM BRASS CAP

SW. COR.
SEC. 35, T2N, R68W
FOUND 3 1/4" ALUM. CAP
P.L.S. NO. 23524

SE. COR.
SEC. 35, T2N, R68W
FOUND 2 1/2" ALUM. CAP
ILLEGIBLE

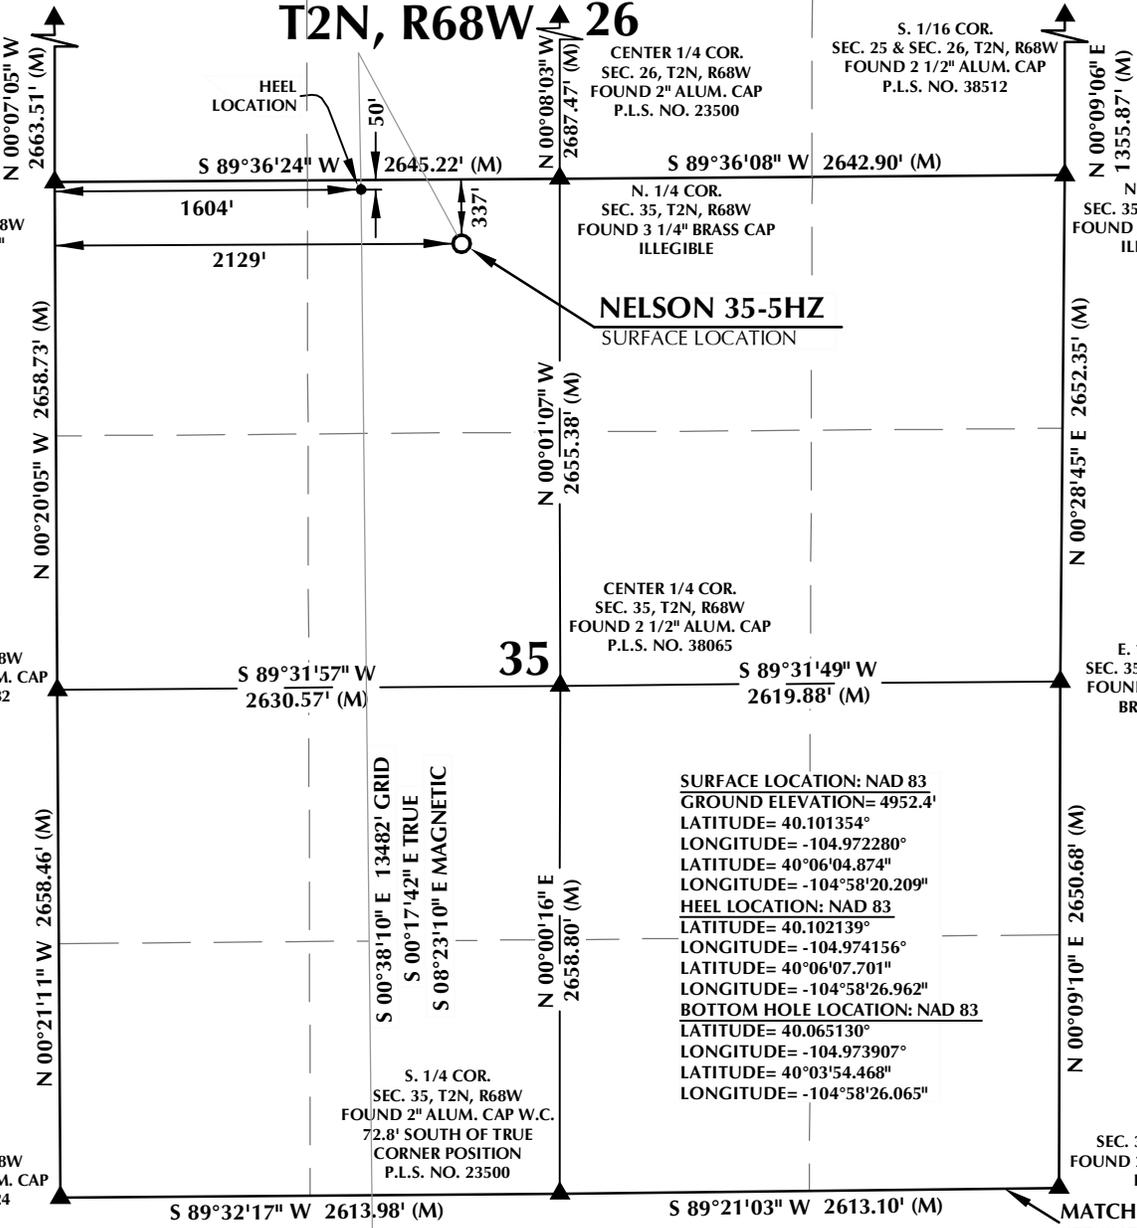

SURFACE LOCATION: NAD 83
GROUND ELEVATION=4952.4'
LATITUDE= 40.101354°
LONGITUDE= -104.972280°
LATITUDE= 40°06'04.874"
LONGITUDE= -104°58'20.209"
HEEL LOCATION: NAD 83
LATITUDE= 40.102139°
LONGITUDE= -104.974156°
LATITUDE= 40°06'07.701"
LONGITUDE= -104°58'26.962"
BOTTOM HOLE LOCATION: NAD 83
LATITUDE= 40.065130°
LONGITUDE= -104.973907°
LATITUDE= 40°03'54.468"
LONGITUDE= -104°58'26.065"

S. 1/4 COR.
SEC. 35, T2N, R68W
FOUND 2" ALUM. CAP W.C.
72.8' SOUTH OF TRUE
CORNER POSITION
P.L.S. NO. 23500

WELLBORE CONTINUES INTO SECTION 2, T1N, R68W

NOTES:

- ▲ INDICATES SECTION CORNER.
- INDICATES CALCULATED CORNER.
- DRAWING LATITUDE AND LONGITUDE COORDINATES ARE NAD 83 (2011)(EPOCH:2010).
- ELEVATION BASED ON NAVD88 (GEOID12B).
- BASIS OF BEARING DERIVED FROM COLORADO COORDINATE SYSTEM OF 1983 NORTH ZONE.
- ALL MEASURED DISTANCES ARE GRID.
- COMBINED SCALE FACTOR: .99972700 CALCULATED FROM THE N. 1/4 CORNER OF SECTION 26, T2N, R68W.
- OPERATOR: NICK KACZMARCZYK / PDOP = 1.5.
- SEE ADDENDUM TO WELL LOCATION CERTIFICATE FOR EXISTING IMPROVEMENTS WITHIN 500' OF THE WELL PAD.
- WELL FOOTAGES ARE MEASURED AT RIGHT ANGLES TO THE SECTION LINES.
- THE BOTTOM OF HOLE BEARS S00°38'10"E, 13482' FROM THE HEEL LOCATION.



CERTIFICATE OF SURVEYOR:

THIS IS TO CERTIFY THAT THE ABOVE PLAT WAS PREPARED FROM FIELD NOTES OF ACTUAL SURVEY MADE BY ME OR UNDER MY SUPERVISION AND TO THE BEST OF MY KNOWLEDGE AND BELIEF. THIS CERTIFICATE DOES NOT REPRESENT A LAND SURVEY PLAT OR IMPROVEMENT SURVEY PLAT AS DEFINED BY C.R.S. 19-51-302 AND CANNOT BE RELIED UPON TO DETERMINE OWNERSHIP.

Randall K. French
38512
PROFESSIONAL LAND SURVEYOR
1/10/2020
RANDALL K. FRENCH
PROFESSIONAL LAND SURVEYOR
COLORADO REGISTRATION NUMBER: 38512

NOTICE:
ACCORDING TO COLORADO STATE LAW YOU MUST COMMENCE LEGAL ACTION BASED UPON ANY DEFECT IN THIS SURVEY WITHIN THREE YEARS AFTER YOU FIRST DISCOVER SUCH DEFECT. IN NO EVENT MAY ANY ACTION BASED UPON ANY DEFECT IN THIS SURVEY BE COMMENCED MORE THAN TEN YEARS FROM THE DATE ON THE CERTIFICATION SHOWN HEREON.

NOTE:
MAGNETIC NORTH IS CURRENT AS OF 12/9/2019.
MAGNETIC NORTH CHANGES WEST 0°06' PER YEAR.
MAGNETIC MODEL: WMM-2020.

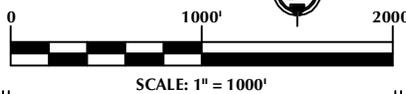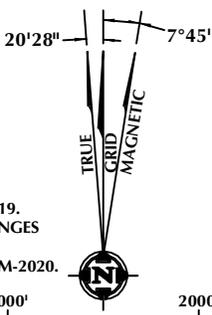

WELL PAD - NELSON 28-35HZ

NELSON 35-5HZ
WELL LOCATION CERTIFICATE
337' FNL & 2129' FWL NENW (SURFACE)
50' FNL & 1604' FWL NENW (HEEL)
LOCATED IN SECTION 35, T2N, R68W, 6TH P.M.
2432' FSL & 1694' FWL NESW (BOTTOM)
LOCATED IN SECTION 11, T1N, R68W, 6TH P.M.
WELD COUNTY, COLORADO

Kerr-McGee Oil & Gas Onshore L.P.
1099 18th Street
Denver, Colorado 80202



CONSULTING, LLC

SHERIDAN OFFICE
1095 Saberton Avenue
Sheridan, Wyoming 82801
Phone 307-674-0609


LOVELAND OFFICE
6706 North Franklin Avenue
Loveland, Colorado 80538
Phone 970-776-4331

DRAFTED BY:	LMO	CHECKED BY:	RKF	SHEET NO:
DATE DRAFTED:	2/12/19	DATE SURVEYED:	12/9/19	1
REVISED:	1/10/2020	FILE NAME:	16-193	1 OF 3

T1N, R68W

NW. COR.
SEC. 2, T1N, R68W
FOUND 3 1/4" ALUM. CAP
P.L.S. NO. 23524

NE. COR.
SEC. 2, T1N, R68W
FOUND 2 1/2" ALUM. CAP
ILLEGIBLE

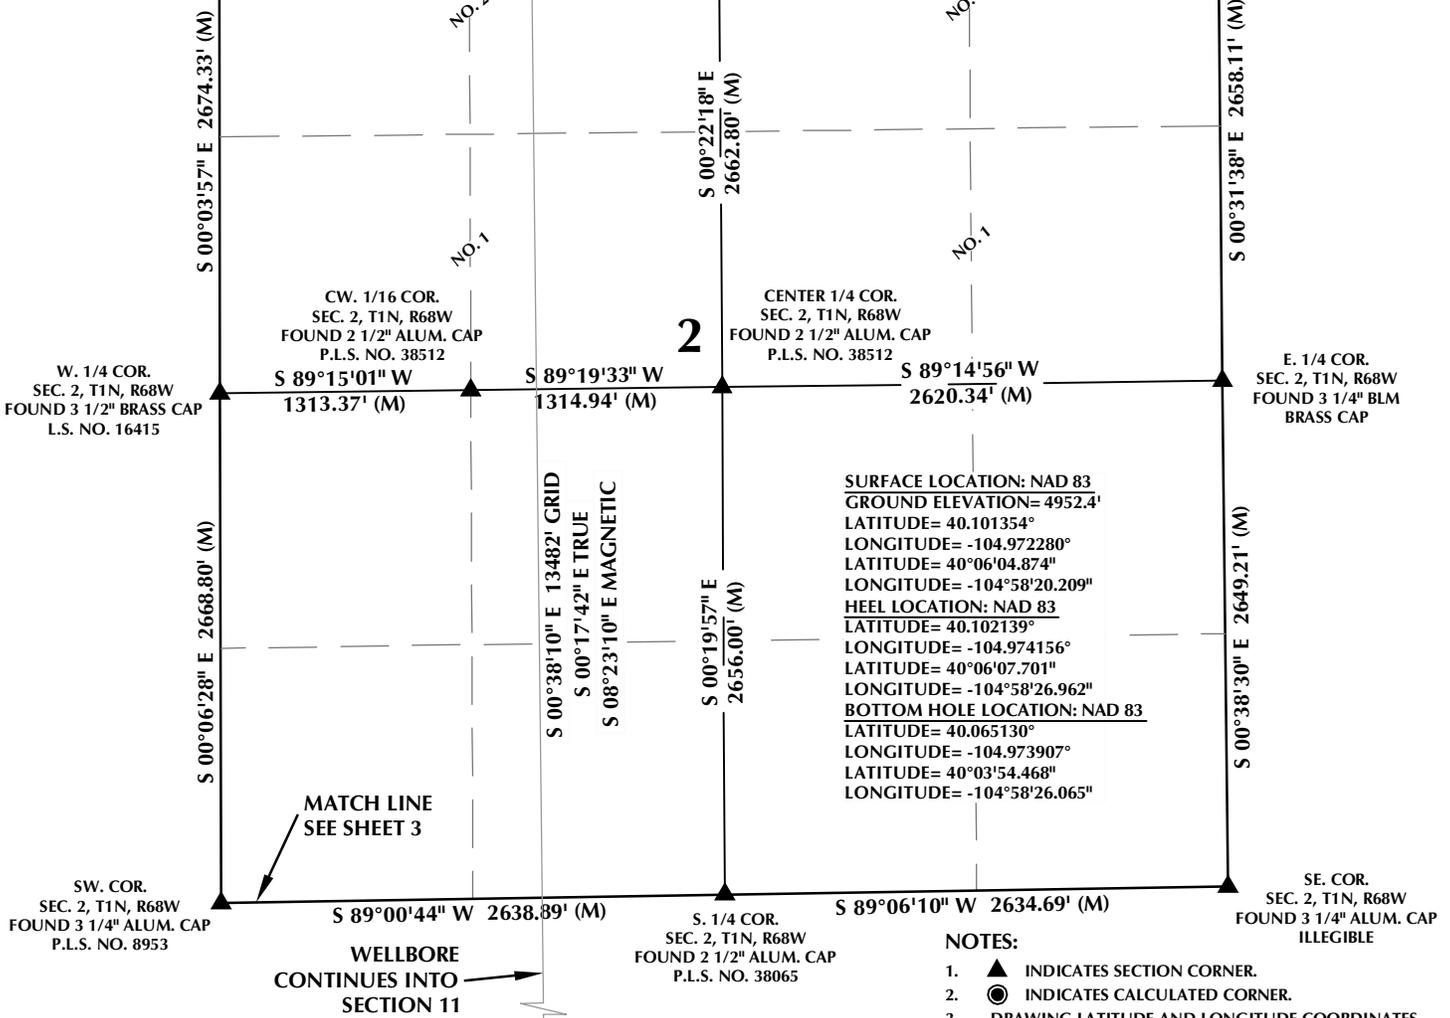


CERTIFICATE OF SURVEYOR:

THIS IS TO CERTIFY THAT THE ABOVE PLAT WAS PREPARED FROM FIELD NOTES OF ACTUAL SURVEY MADE BY ME OR UNDER MY SUPERVISION AND TO THE SAME OR TRUE AND CORRECT TO THE BEST OF MY KNOWLEDGE AND BELIEF. THIS CERTIFICATE DOES NOT REPRESENT A LAND SURVEY PLAT OR IMPROVEMENT SURVEY PLAT AS DEFINED BY C.R.S. 19-51-302 AND CANNOT BE RELIED UPON TO DETERMINE OWNERSHIP.

Randall K. French
 RANDALL K. FRENCH
 PROFESSIONAL LAND SURVEYOR
 COLORADO REGISTRATION NUMBER: 38512
 1/10/2020

NOTICE:
 ACCORDING TO COLORADO STATE LAW YOU MUST COMMENCE LEGAL ACTION BASED UPON ANY DEFECT IN THIS SURVEY WITHIN THREE YEARS AFTER YOU FIRST DISCOVER SUCH DEFECT. IN NO EVENT MAY ANY ACTION BASED UPON ANY DEFECT IN THIS SURVEY BE COMMENCED MORE THAN TEN YEARS FROM THE DATE ON THE CERTIFICATION SHOWN HEREON.

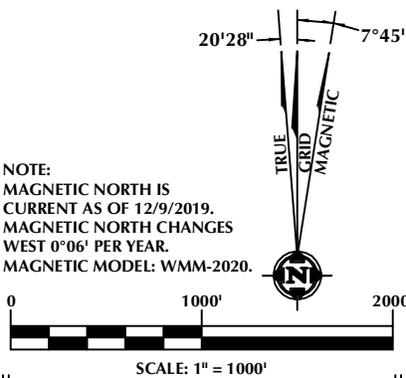

NOTES:

- ▲ INDICATES SECTION CORNER.
- INDICATES CALCULATED CORNER.
- DRAWING LATITUDE AND LONGITUDE COORDINATES ARE NAD 83 (2011)(EPOCH:2010).
- ELEVATION BASED ON NAVD88 (GEOID12B).
- BASIS OF BEARING DERIVED FROM COLORADO COORDINATE SYSTEM OF 1983 NORTH ZONE.
- ALL MEASURED DISTANCES ARE GRID.
- COMBINED SCALE FACTOR: .99972700 CALCULATED FROM THE N. 1/4 CORNER OF SECTION 26, T2N, R68W.
- OPERATOR: NICK KACZMARCZYK / PDOP = 1.5.
- SEE ADDENDUM TO WELL LOCATION CERTIFICATE FOR EXISTING IMPROVEMENTS WITHIN 500' OF THE WELL PAD.
- WELL FOOTAGES ARE MEASURED AT RIGHT ANGLES TO THE SECTION LINES.
- THE BOTTOM OF HOLE BEARS S00°38'10"E, 13482' FROM THE HEEL LOCATION.
- NO. 1 & NO. 2 AS SHOWN HEREON ARE GOVERNMENT LOTS 1 & 2 PER THE ORIGINAL GLO SURVEY.

WELL PAD - NELSON 28-35HZ

NELSON 35-5HZ
 WELL LOCATION CERTIFICATE
 337' FNL & 2129' FWL NENW (SURFACE)
 50' FNL & 1604' FWL NENW (HEEL)
 LOCATED IN SECTION 35, T2N, R68W, 6TH P.M.
 2432' FSL & 1694' FWL NESW (BOTTOM)
 LOCATED IN SECTION 11, T1N, R68W, 6TH P.M.
 WELD COUNTY, COLORADO

Kerr-McGee Oil & Gas Onshore L.P.
 1099 18th Street
 Denver, Colorado 80202




CONSULTING, LLC

SHERIDAN OFFICE
 1095 Saberton Avenue
 Sheridan, Wyoming 82801
 Phone 307-674-0609

LOVELAND OFFICE
 6706 North Franklin Avenue
 Loveland, Colorado 80538
 Phone 970-776-4331

DRAFTED BY:	LMO	CHECKED BY:	RKF	SHEET NO:
DATE DRAFTED:	2/12/19	DATE SURVEYED:	12/9/19	2
REVISED:	1/10/2020	FILE NAME:	16-193	2 OF 3

T1N, R68W

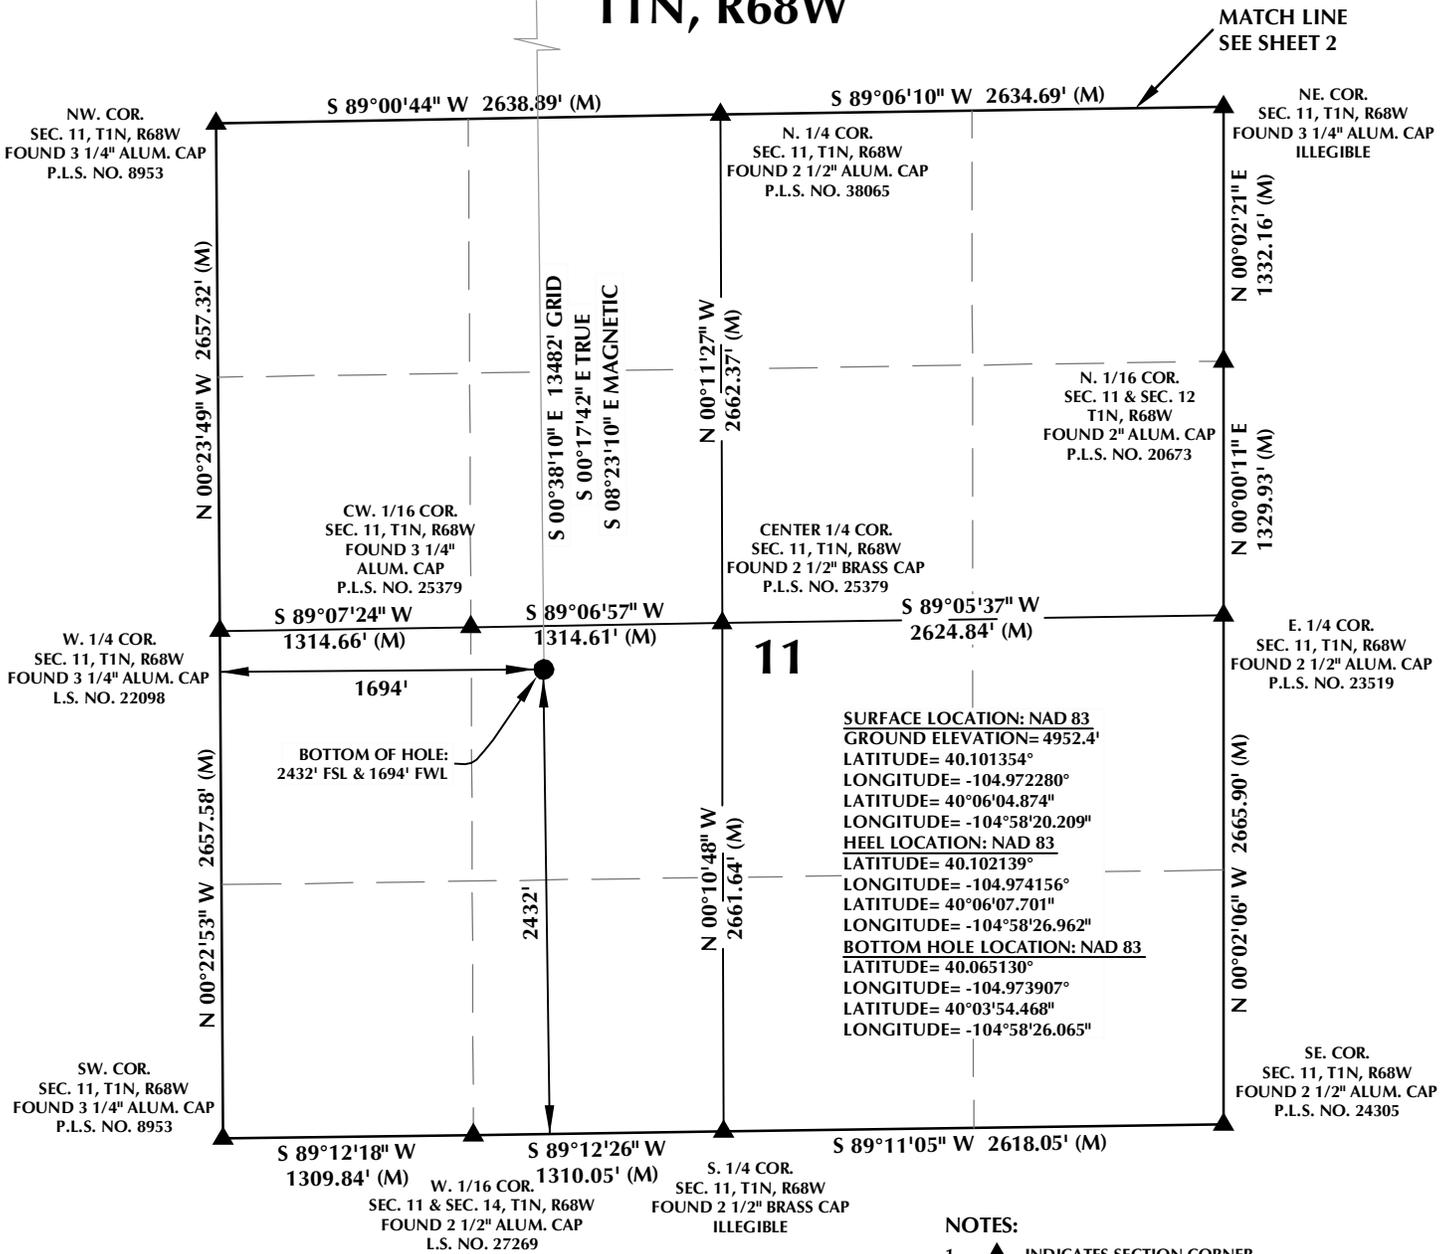



CERTIFICATE OF SURVEYOR:

THIS IS TO CERTIFY THAT THE ABOVE PLAT WAS PREPARED FROM FIELD NOTES OF ACTUAL SURVEY MADE BY ME OR UNDER MY SUPERVISION AND TO THE BEST OF MY KNOWLEDGE AND BELIEF. THIS CERTIFICATE DOES NOT REPRESENT A LAND SURVEY PLAT OR IMPROVEMENT SURVEY PLAT AS DEFINED BY C.R.S. 19-51-102 AND CANNOT BE RELIED UPON TO DETERMINE OWNERSHIP.

Randall K. French
RANDALL K. FRENCH
 PROFESSIONAL LAND SURVEYOR
 COLORADO REGISTRATION NUMBER: 38512
 1/10/2020

NOTICE:
 ACCORDING TO COLORADO STATE LAW YOU MUST COMMENCE A LEGAL ACTION BASED UPON ANY DEFECT IN THIS SURVEY WITHIN THREE YEARS AFTER YOU FIRST DISCOVER SUCH DEFECT. IN NO EVENT MAY ANY ACTION BASED UPON ANY DEFECT IN THIS SURVEY BE COMMENCED MORE THAN TEN YEARS FROM THE DATE ON THE CERTIFICATION SHOWN HEREON.

NOTE:
 MAGNETIC NORTH IS CURRENT AS OF 12/9/2019.
 MAGNETIC NORTH CHANGES WEST 0°06' PER YEAR.
 MAGNETIC MODEL: WMM-2020.

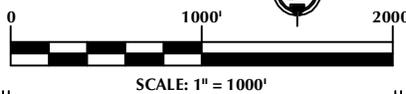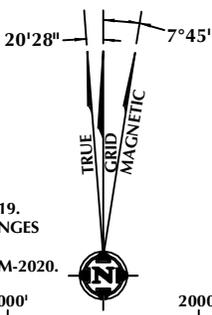

WELL PAD - NELSON 28-35HZ

NELSON 35-5HZ
WELL LOCATION CERTIFICATE
 337' FNL & 2129' FWL NENW (SURFACE)
 50' FNL & 1604' FWL NENW (HEEL)
 LOCATED IN SECTION 35, T2N, R68W, 6TH P.M.
 2432' FSL & 1694' FWL NESW (BOTTOM)
 LOCATED IN SECTION 11, T1N, R68W, 6TH P.M.
 WELD COUNTY, COLORADO

Kerr-McGee Oil & Gas Onshore L.P.
 1099 18th Street
 Denver, Colorado 80202


609 CONSULTING, LLC

SHERIDAN OFFICE
 1095 Saberton Avenue
 Sheridan, Wyoming 82801
 Phone 307-674-0609

LOVELAND OFFICE
 6706 North Franklin Avenue
 Loveland, Colorado 80538
 Phone 970-776-4331

DRAFTED BY: LMO	CHECKED BY: RKF	SHEET NO: 3 3 OF 3
DATE DRAFTED: 2/12/19	DATE SURVEYED: 12/9/19	
REVISED: 1/10/2020	FILE NAME: 16-193	

K:\ANADARKO\2016\2016_193_NELSON_T2N_R68W_SEC_35\GIS\Maps_ABC\NELSON_28-35\HZ\NELSON_35-5HZ.mxd 1/8/2020 4:47:07 PM

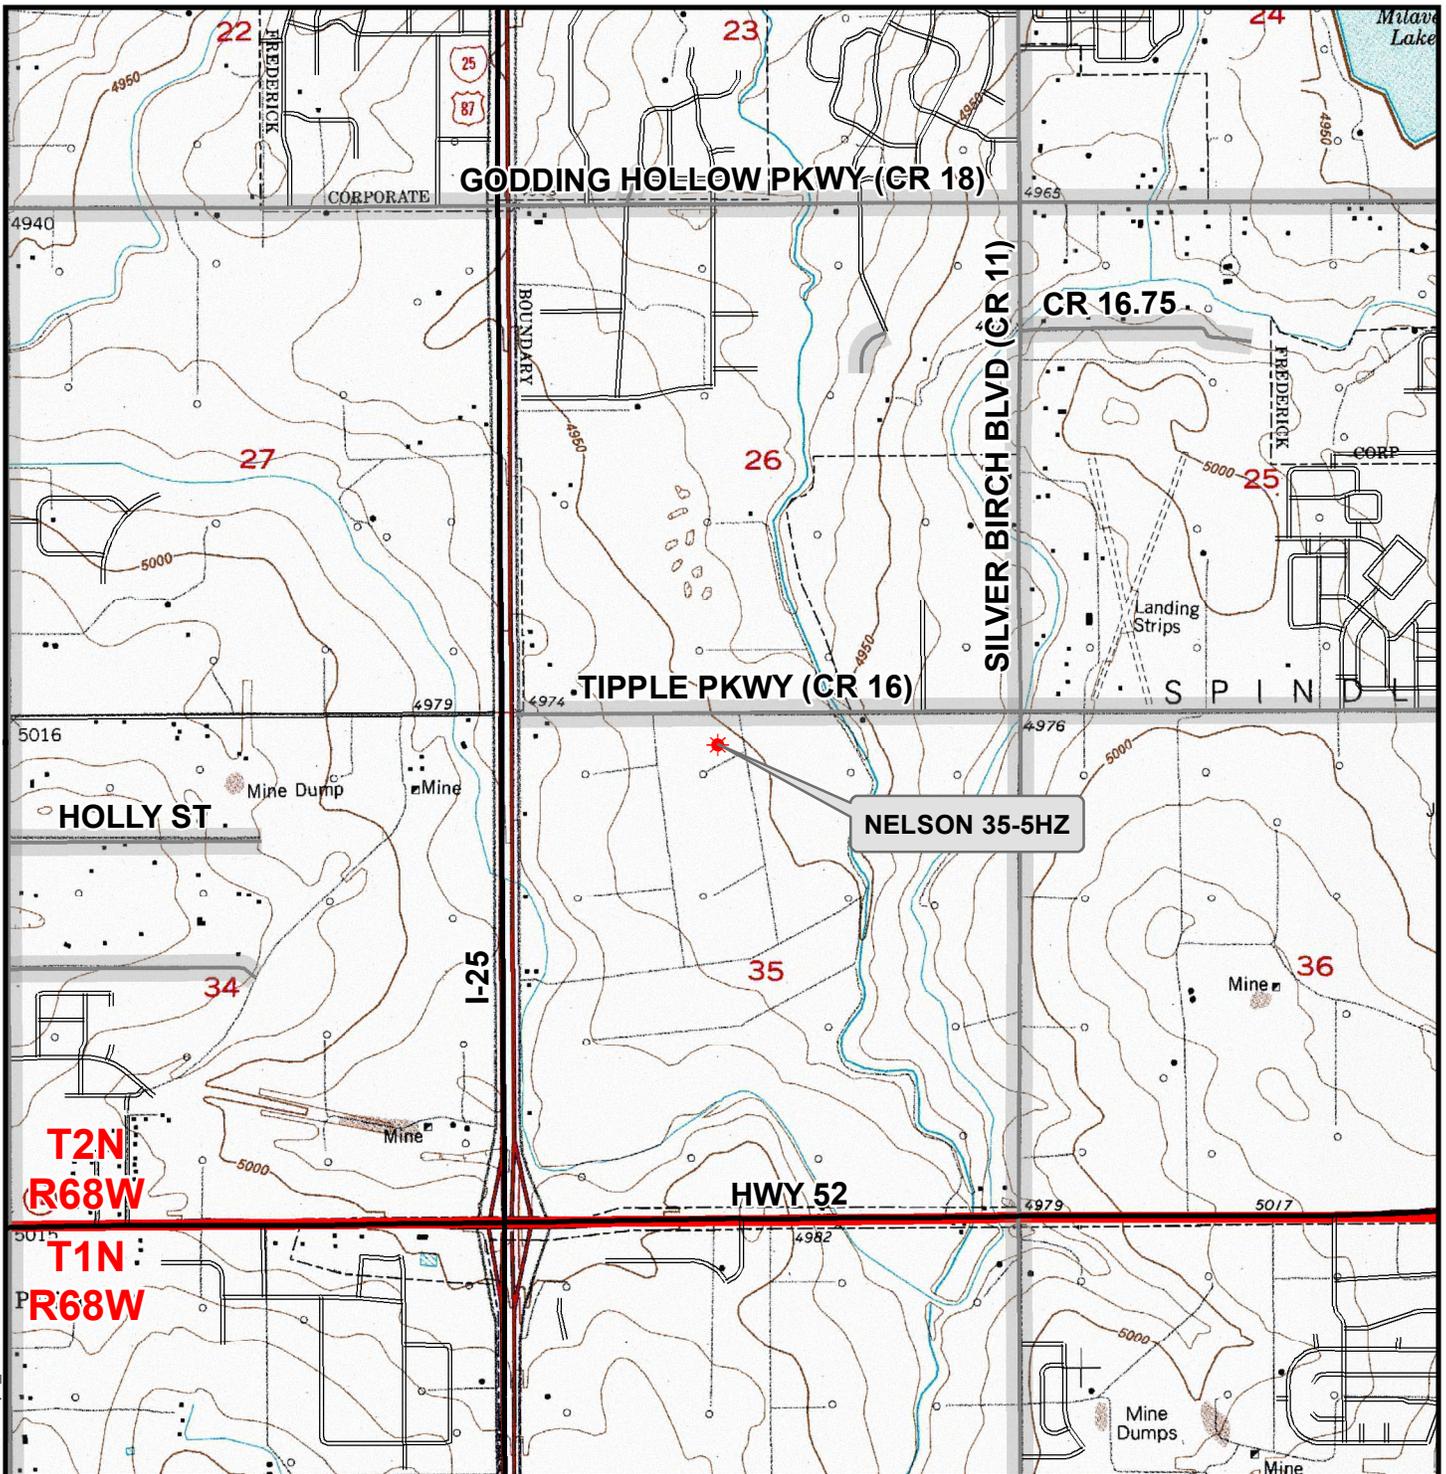

Legend

- Well - Proposed
- Road - Primitive - Existing
- Road - County - Existing
- Road - Improved - Existing
- Road - Highway - Existing

WELL PAD - NELSON 28-35HZ
 GENERAL LOCATION MAP
 NELSON 35-5HZ
 LOCATED IN SECTION 35
 T2N, R68W, 6th P.M.
 WELD COUNTY, COLORADO

**Kerr-McGee Oil &
 Gas Onshore L.P.**
 1099 18th Street
 Denver, Colorado 80202



CONSULTING, LLC
 SHERIDAN OFFICE 1095 Saberton Avenue
 Sheridan, Wyoming 82801 Phone 307-674-0609
 LOVELAND OFFICE 6706 North Franklin Avenue
 Loveland, Colorado 80538 Phone 970-776-4331

SCALE: 1" = 2,000ft	NAD83 CO-Nft
DRAWN: DP	DATE: 10 Jan 2020
REVISED:	DATE: