

# LEGEND:

- = PROPOSED WELLHEAD.
- = TARGET BOTTOM HOLE.
- ▲ = SECTION CORNERS LOCATED. (NAD 83)
- ◆ = TOP PRODUCTION ZONE.

NOTE:  
• Distances referenced on plat to section lines are perpendicular.


T4S, R65W, 6th P.M.

CRESTONE PEAK RESOURCES OPERATING LLC

SUNSET #4-65 21-22 4BH  
SW 1/4 SW 1/4, SECTION 21, T4S, R65W, 6th P.M.  
ARAPAHOE COUNTY, COLORADO

## BASIS OF ELEVATION

BENCHMARK 374 LOCATED ON THE SECTION LINE BETWEEN SECTIONS 12 & 13, T5S, R64W, 6th. P.M., TAKEN FROM 1988 PUBLISHED DATUM BY THE UNITED STATES DEPARTMENT OF THE INTERIOR, GEOLOGICAL SURVEY AS BEING 6054.61 FEET.

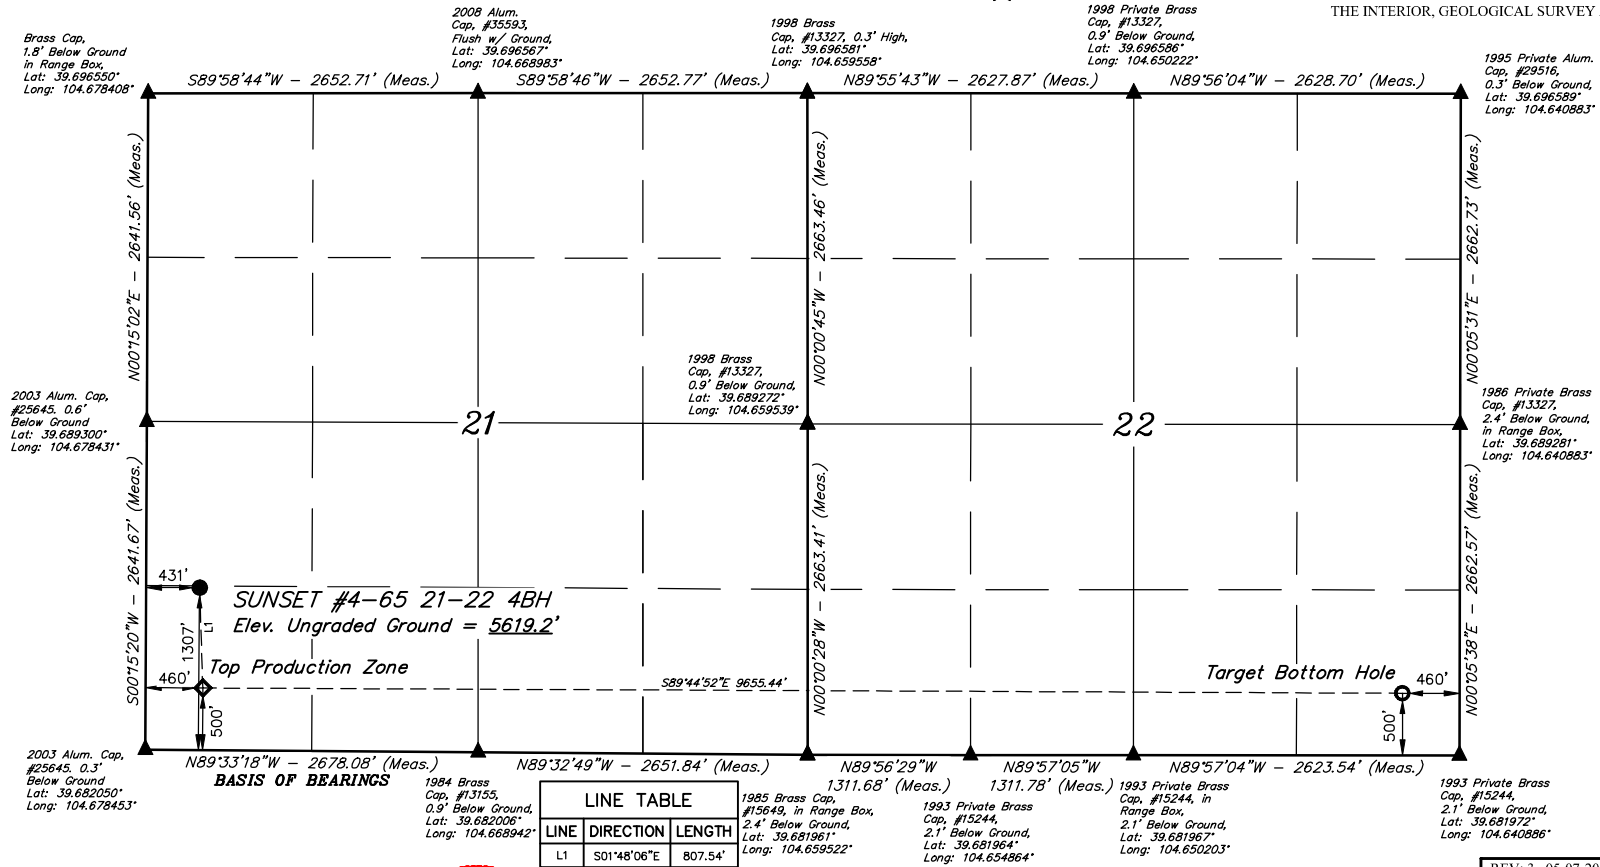

CERTIFICATE OF RECORDING  
THIS IS TO CERTIFY THAT THE ABOVE DESCRIBED PLAT HAS BEEN RECORDED IN THE PUBLIC RECORDS OF THE STATE OF COLORADO AND THAT THE SAME ARE TRUE AND CORRECT TO THE BEST OF MY KNOWLEDGE AND BELIEF.

RECORDED LAND SURVEYOR  
REG. NO. 28285  
STATE OF COLORADO  
JAN 20 2018

NAD 83 (SURFACE LOCATION)	NAD 83 (TOP PRODUCTION ZONE)	NAD 83 (TARGET BOTTOM HOLE)
LATITUDE = 39°41'08.27" (39.685629)	LATITUDE = 39°41'00.29" (39.683414)	LATITUDE = 39°41'00.04" (39.683344)
LONGITUDE = 104°40'36.88" (104.676910)	LONGITUDE = 104°40'36.53" (104.676815)	LONGITUDE = 104°38'33.07" (104.642519)
NAD 27 (SURFACE LOCATION)	NAD 27 (TOP PRODUCTION ZONE)	NAD 27 (TARGET BOTTOM HOLE)
LATITUDE = 39°41'08.31" (39.685642)	LATITUDE = 39°41'00.34" (39.683427)	LATITUDE = 39°41'00.09" (39.683357)
LONGITUDE = 104°40'34.99" (104.676385)	LONGITUDE = 104°40'34.64" (104.676289)	LONGITUDE = 104°38'31.18" (104.641995)
STATE PLANE NAD 83 (CO. CEN.)	STATE PLANE NAD 83 (CO. CEN.)	STATE PLANE NAD 83 (CO. CEN.)
N: 1675668.86 E: 3231647.27	N: 1674862.29 E: 3231681.54	N: 1674926.03 E: 3241333.91
STATE PLANE NAD 27 (CO. CEN.)	STATE PLANE NAD 27 (CO. CEN.)	STATE PLANE NAD 27 (CO. CEN.)
N: 675661.23 E: 2231801.11	N: 674854.67 E: 2231835.39	N: 674918.57 E: 2241487.68

PDOP = 1.3

REV: 3 05-07-20 M.D.  
(COMPANY, WELL NAME, TPZ & BHL CHANGE)



UELS, LLC  
Corporate Office \* 85 South 200 East  
Vernal, UT 84078 \* (435) 789-1017

SURVEYED BY	JONATHAN BAYLIFF, J.C.	04-20-18	SCALE
DRAWN BY	L.C.S.	11-03-16	1" = 1000'

WELL LOCATION PLAT