



T6N, R62W, 6th P.M.

HIGHPOINT OPERATING CORPORATION

PURCELL 6-62-25 24 SESW PAD
PURCELL 6-62-35-0801B
SE 1/4 SW 1/4, SECTION 25, T6N, R62W, 6th P.M.
WELD COUNTY, COLORADO

BASIS OF BEARINGS
TRANSVERSE MERCATOR PROJECTION WITH
A CENTRAL MERIDIAN OF W105°00'00".

BASIS OF ELEVATION
OPUS SOLUTION GENERATED NAVD 88

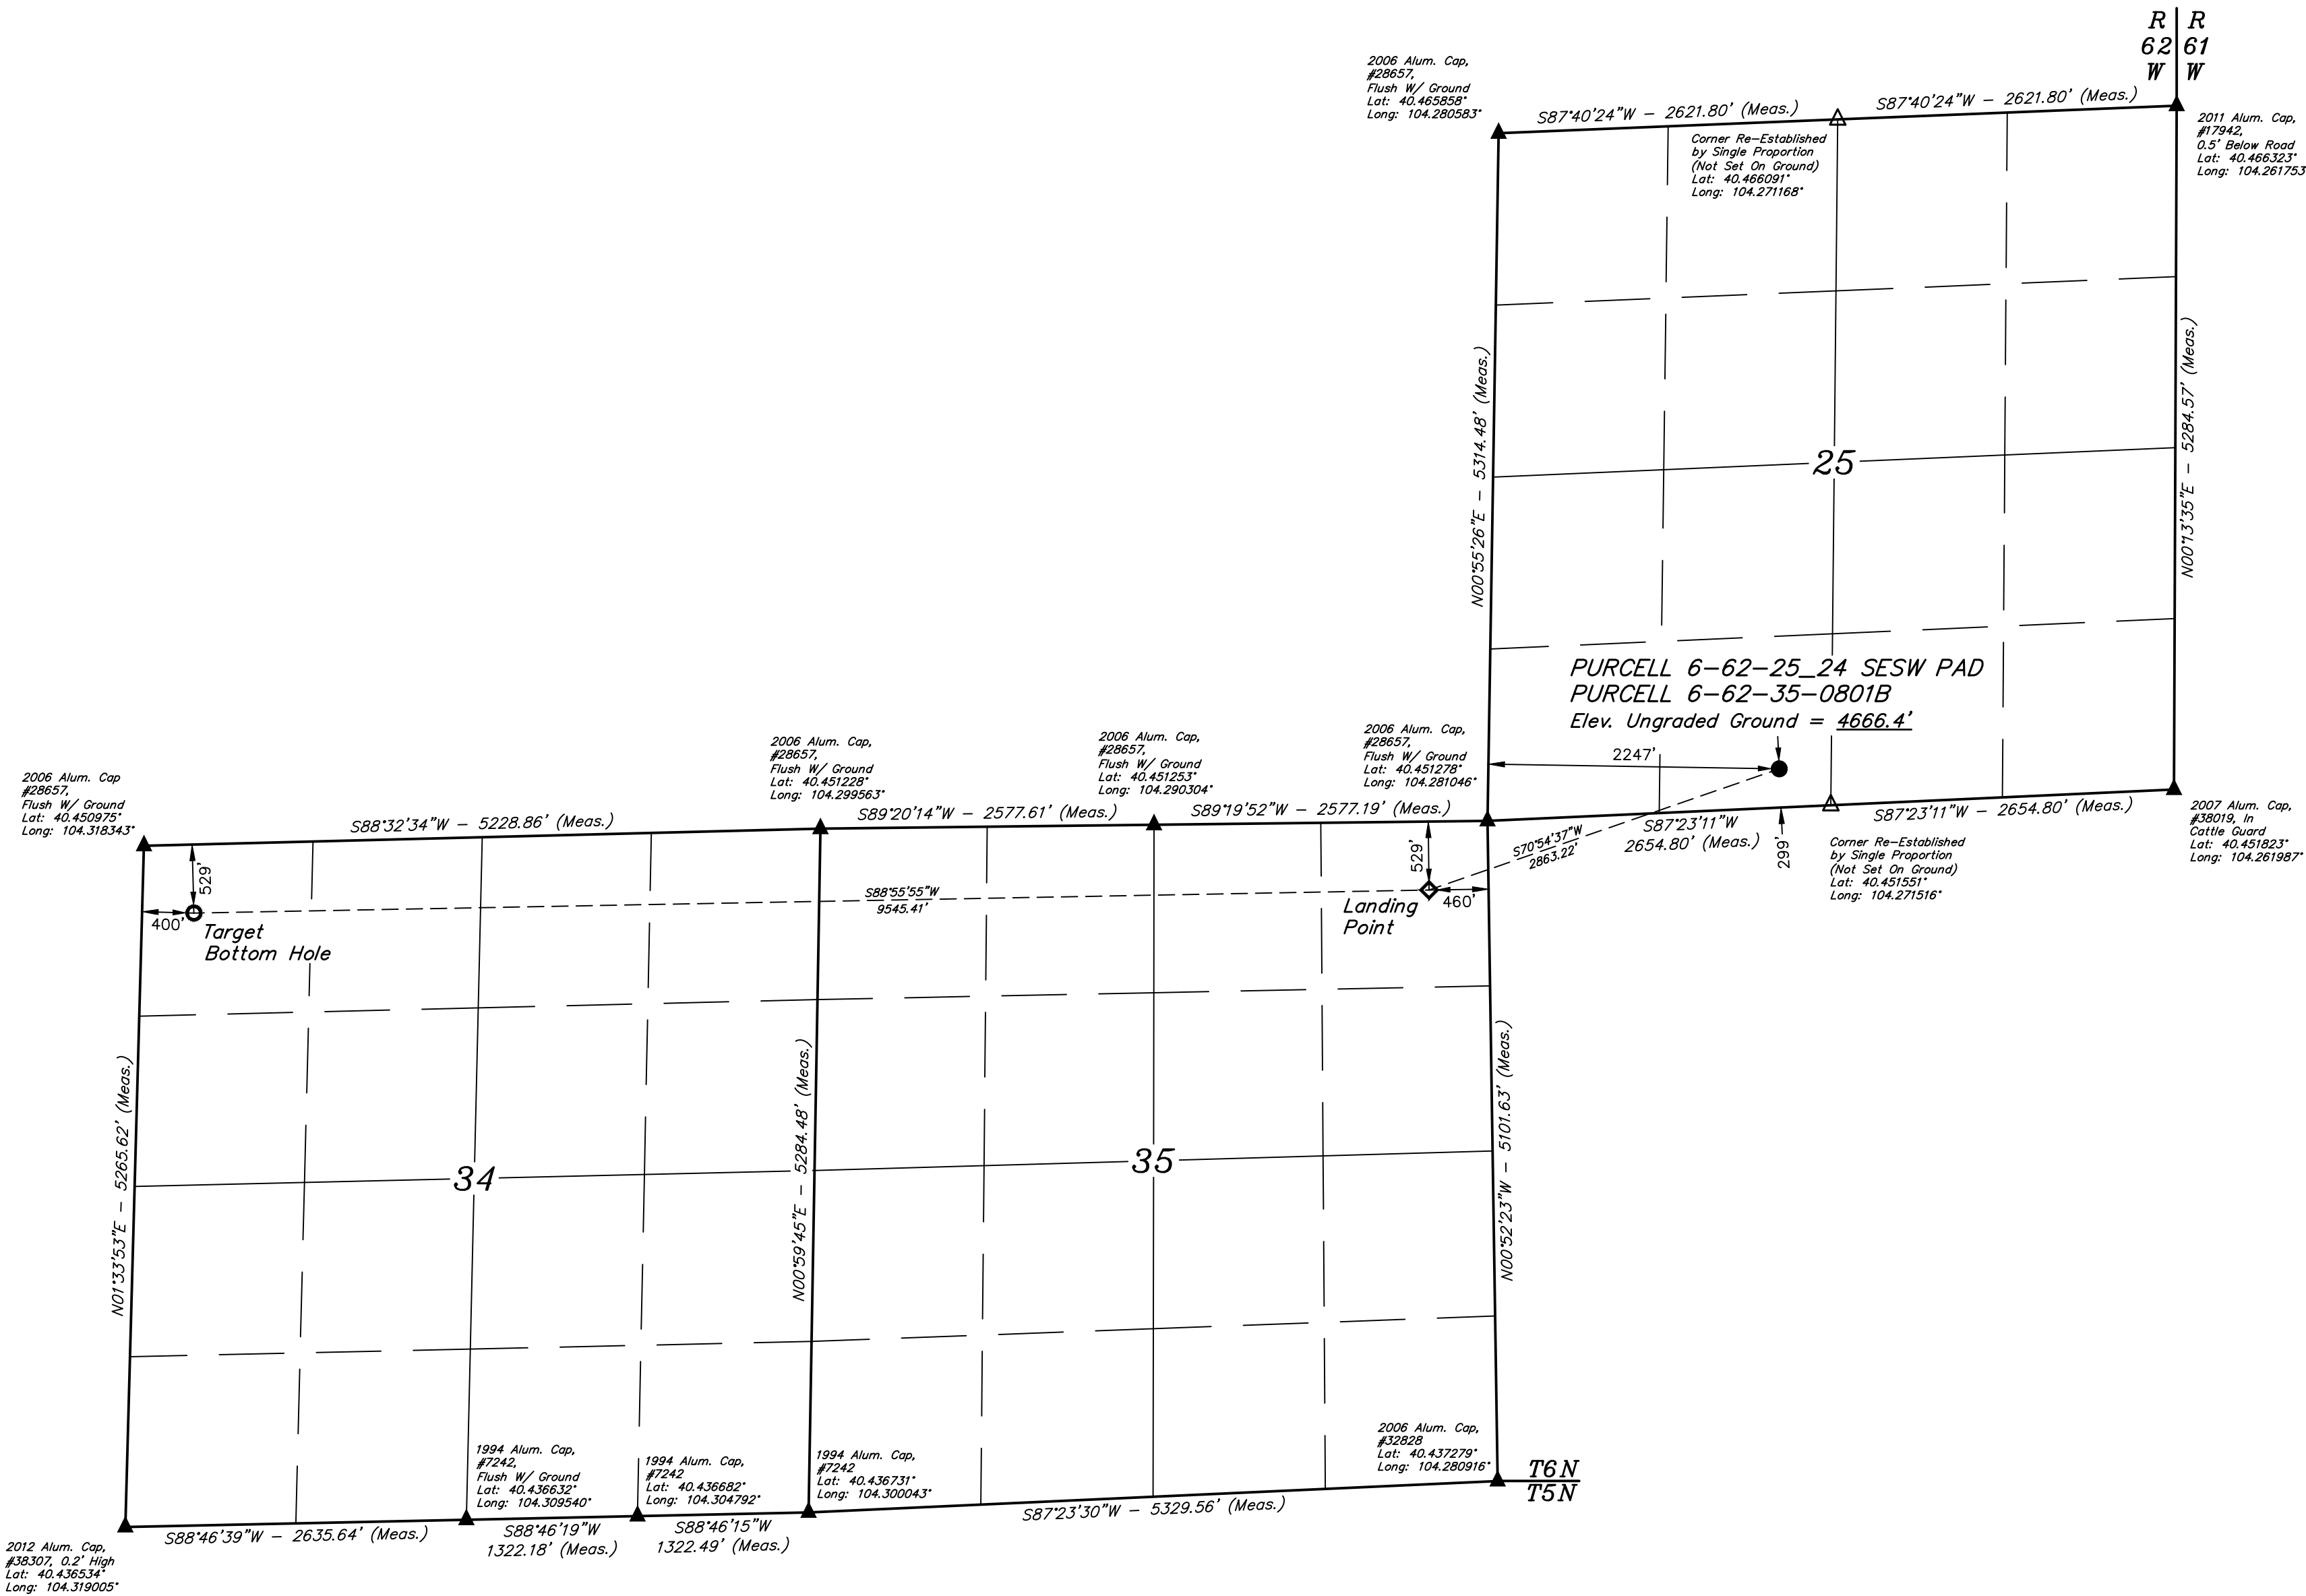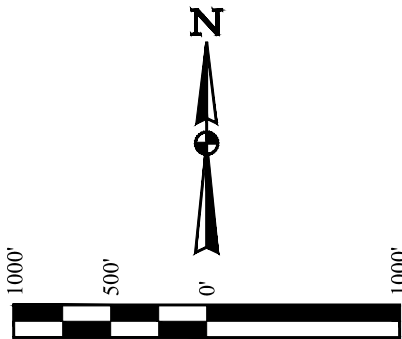

- LEGEND:
- = PROPOSED WELLHEAD.
 - ◆ = LANDING POINT.
 - = TARGET BOTTOM HOLE.
 - ▲ = SECTION CORNERS LOCATED. (NAD 83)
 - △ = SECTION CORNERS RE-ESTABLISHED. (Not Set on Ground.) (NAD 83)

PDOP = 1.3

NAD 83 (SURFACE LOCATION)	NAD 83 (LANDING POINT)	NAD 83 (TARGET BOTTOM HOLE)
LATITUDE = 40°27'08.39" (40.452331°)	LATITUDE = 40°26'59.36" (40.449822°)	LATITUDE = 40°26'58.35" (40.449542°)
LONGITUDE = 104°16'22.58" (104.272938°)	LONGITUDE = 104°16'37.67" (104.282685°)	LONGITUDE = 104°19'01.09" (104.316971°)
NAD 27 (SURFACE LOCATION)	NAD 27 (LANDING POINT)	NAD 27 (TARGET BOTTOM HOLE)
LATITUDE = 40°27'08.45" (40.452348°)	LATITUDE = 40°26'59.42" (40.449840°)	LATITUDE = 40°26'58.41" (40.449559°)
LONGITUDE = 104°16'20.76" (104.272432°)	LONGITUDE = 104°16'55.84" (104.282179°)	LONGITUDE = 104°18'59.27" (104.316464°)
STATE PLANE NAD 83 (CO. NORTH)	STATE PLANE NAD 83 (CO. NORTH)	STATE PLANE NAD 83 (CO. NORTH)
N: 1409987.18' E: 3341474.65'	N: 1409035.91' E: 3338775.02'	N: 1408804.57' E: 3329235.37'
STATE PLANE NAD 27 (CO. NORTH)	STATE PLANE NAD 27 (CO. NORTH)	STATE PLANE NAD 27 (CO. NORTH)
N: 409988.23' E: 2341624.43'	N: 409037.00' E: 2338924.80'	N: 408805.70' E: 2329385.12'

CERTIFICATE OF RECORDING
THIS IS TO CERTIFY THAT THE ABOVE SURVEY WAS PREPARED AND PLOTTED
NOTES OF ACTUAL SURVEYS MADE BY ME OR UNDER MY SUPERVISION
AND THAT THE SAME ARE TRUE AND CORRECT TO THE BEST OF MY
KNOWLEDGE AND BELIEF.

REGISTERED LAND SURVEYOR
REGISTRATION NO. 28285
STATE OF COLORADO



UELS, LLC
Corporate Office * 85 South 200 East
Vernal, UT 84078 * (435) 789-1017

SURVEYED BY RYAN WILLIAMS 09-20-19 SCALE
DRAWN BY C.C. 09-20-19 1" = 1000'

WELL LOCATION PLAT