


LOCATION DRAWING GADDIS 3-36HZ HORIZONTAL MULTI-WELL PAD

NE1/4 NW1/4 SECTION 36, TOWNSHIP 4 NORTH, RANGE 68 WEST, 6TH P.M.

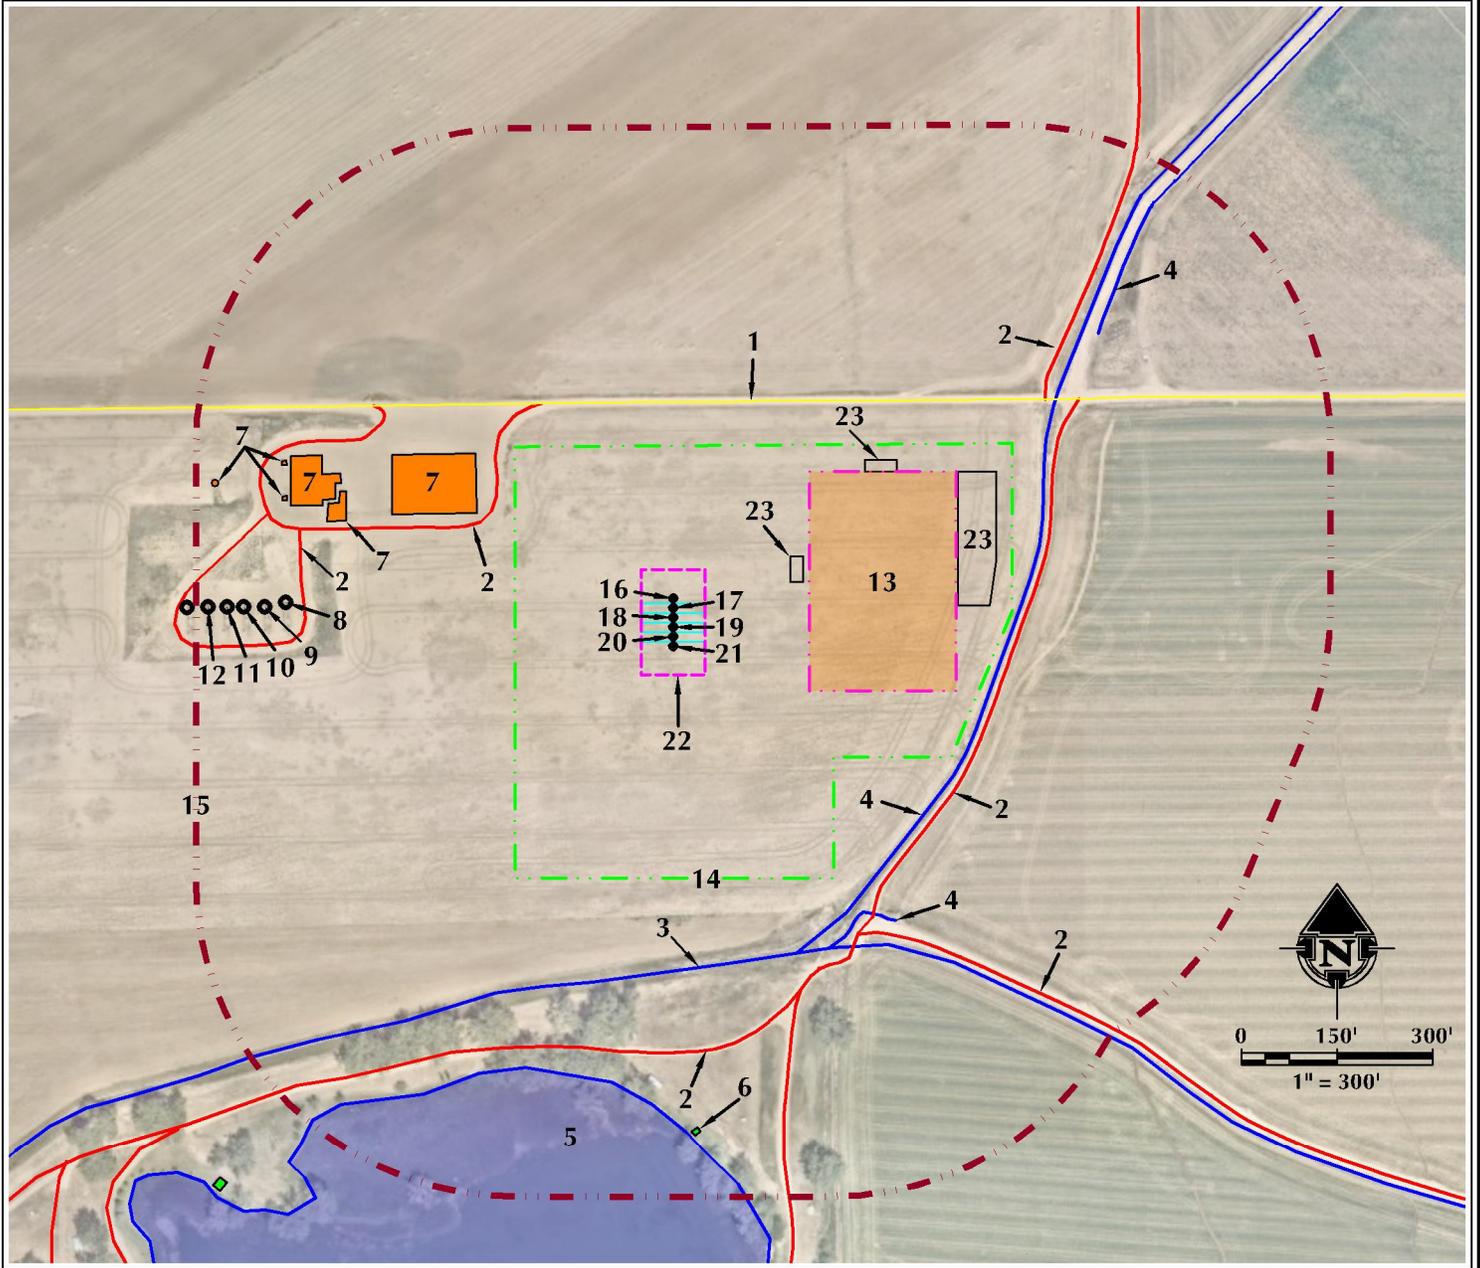

- | | | |
|---|---|---|
| <ol style="list-style-type: none"> 1. COUNTY ROAD 40 IS ±304' N. 2. EXISTING PRIVATE ROADS ARE ±316' NW, ±529' E, ±578' W, ±600' SE, ±644' S AND ±663' NE. 3. FARMER EXTENSION CANAL IS ±579' S. 4. EXISTING DITCHES ARE ±516' E, ±575' SE AND ±786' NE. 5. DAVIS RESERVOIR IS ±763' S. 6. EXISTING BUILDING IS ±830' S. 7. EXISTING FACILITIES ARE ±337' W, ±528' W, ±551' W, ±626' W, ±642' W AND ±737' W. | <ol style="list-style-type: none"> 8. *EXISTING WELL: GADDIS 36M-443 IS ±609' W. 9. *EXISTING WELL: GADDIS 36J-223 IS ±642' W. 10. *EXISTING WELL: GADDIS 36J-303 IS ±674' W. 11. *EXISTING WELL: GADDIS 36J-243 IS ±701' W. 12. *EXISTING WELL: GADDIS 36E-323 IS ±730' W. 13. PROPOSED GADDIS 3-36HZ FACILITY PAD IS ±214' E 14. OPERATIONAL DISTURBANCE AREA 15. 500' BUFFER 16. PROPOSED WELL: GADDIS 36-1HZ 17. PROPOSED WELL: GADDIS 36-2HZ | <ol style="list-style-type: none"> 18. PROPOSED WELL: GADDIS 36-3HZ 19. PROPOSED WELL: GADDIS 36-4HZ 20. PROPOSED WELL: GADDIS 36-5HZ 21. PROPOSED WELL: GADDIS 36-6HZ 22. PUMP JACK OPERATIONS AREA 23. TEMPORARY EQUIPMENT AREA |
|---|---|---|

*SURFACE FEATURE NOT FIELD VERIFIED

LEGEND

- | | | |
|---|--|--|
| <ul style="list-style-type: none"> ● EXISTING WELL ○ PROPOSED WELL ✕ EXISTING FENCE — PUBLIC ROAD — PRIVATE ROAD — POND | <ul style="list-style-type: none"> - - - 500' BUFFER - - - DISTURBANCE AREA - - - PUMP JACK AREA - - - PROPOSED FACILITY - - - DITCH/CANAL/DRAINAGE | <ul style="list-style-type: none"> — DP — OVERHEAD POWER LINE — EXISTING FACILITY — EXISTING BUILDINGS — RESIDENCE/BUILDING UNIT — TEMPORARY EQUIPMENT AREA |
|---|--|--|

*** REFERENCE LOCATION ***
 ALL MEASUREMENTS ARE MADE FROM
 REFERENCE WELL: GADDIS 36-1HZ
 LAT: 40.276572° LONG: -104.953885° (NAD83)
 EXISTING GROUND ELEVATION = 5046.1'
 WELL FOOTAGES: 302' FNL & 1906' FWL

SURFACE USE: DRYLAND CROP

NEAREST BUILDING UNIT: ±2912' S

PREPARED FOR:
Kerr-McGee Oil & Gas Onshore L.P.

DATE SURVEYED: 3/10/2020
 DATE: 4/8/2020
 DRAFTER: LMO
 REVISED: 5/6/2020

DATA SOURCES:
 - AERIAL COURTESY OF ESRI, INC.

609 CONSULTING, LLC
 LOVELAND OFFICE
 6706 North Franklin Avenue
 Loveland, Colorado 80538
 Phone 970-776-4331

SHERIDAN OFFICE
 1095 Saberton Avenue
 Sheridan, Wyoming 82801
 Phone 307-674-0609