




Well Name HORSETAIL 07F-1807		API Number 051234178200			County Weld		
Section 7	Township 10	Township N/S Dir N	Range 57	Range E/W Dir W	Meridian	Quarter 1 SE	Quarter 2 NW

Lateral/Horizontal - Original Hole, 7/30/2020 2:39:05 PM

Vertical schematic (actual)

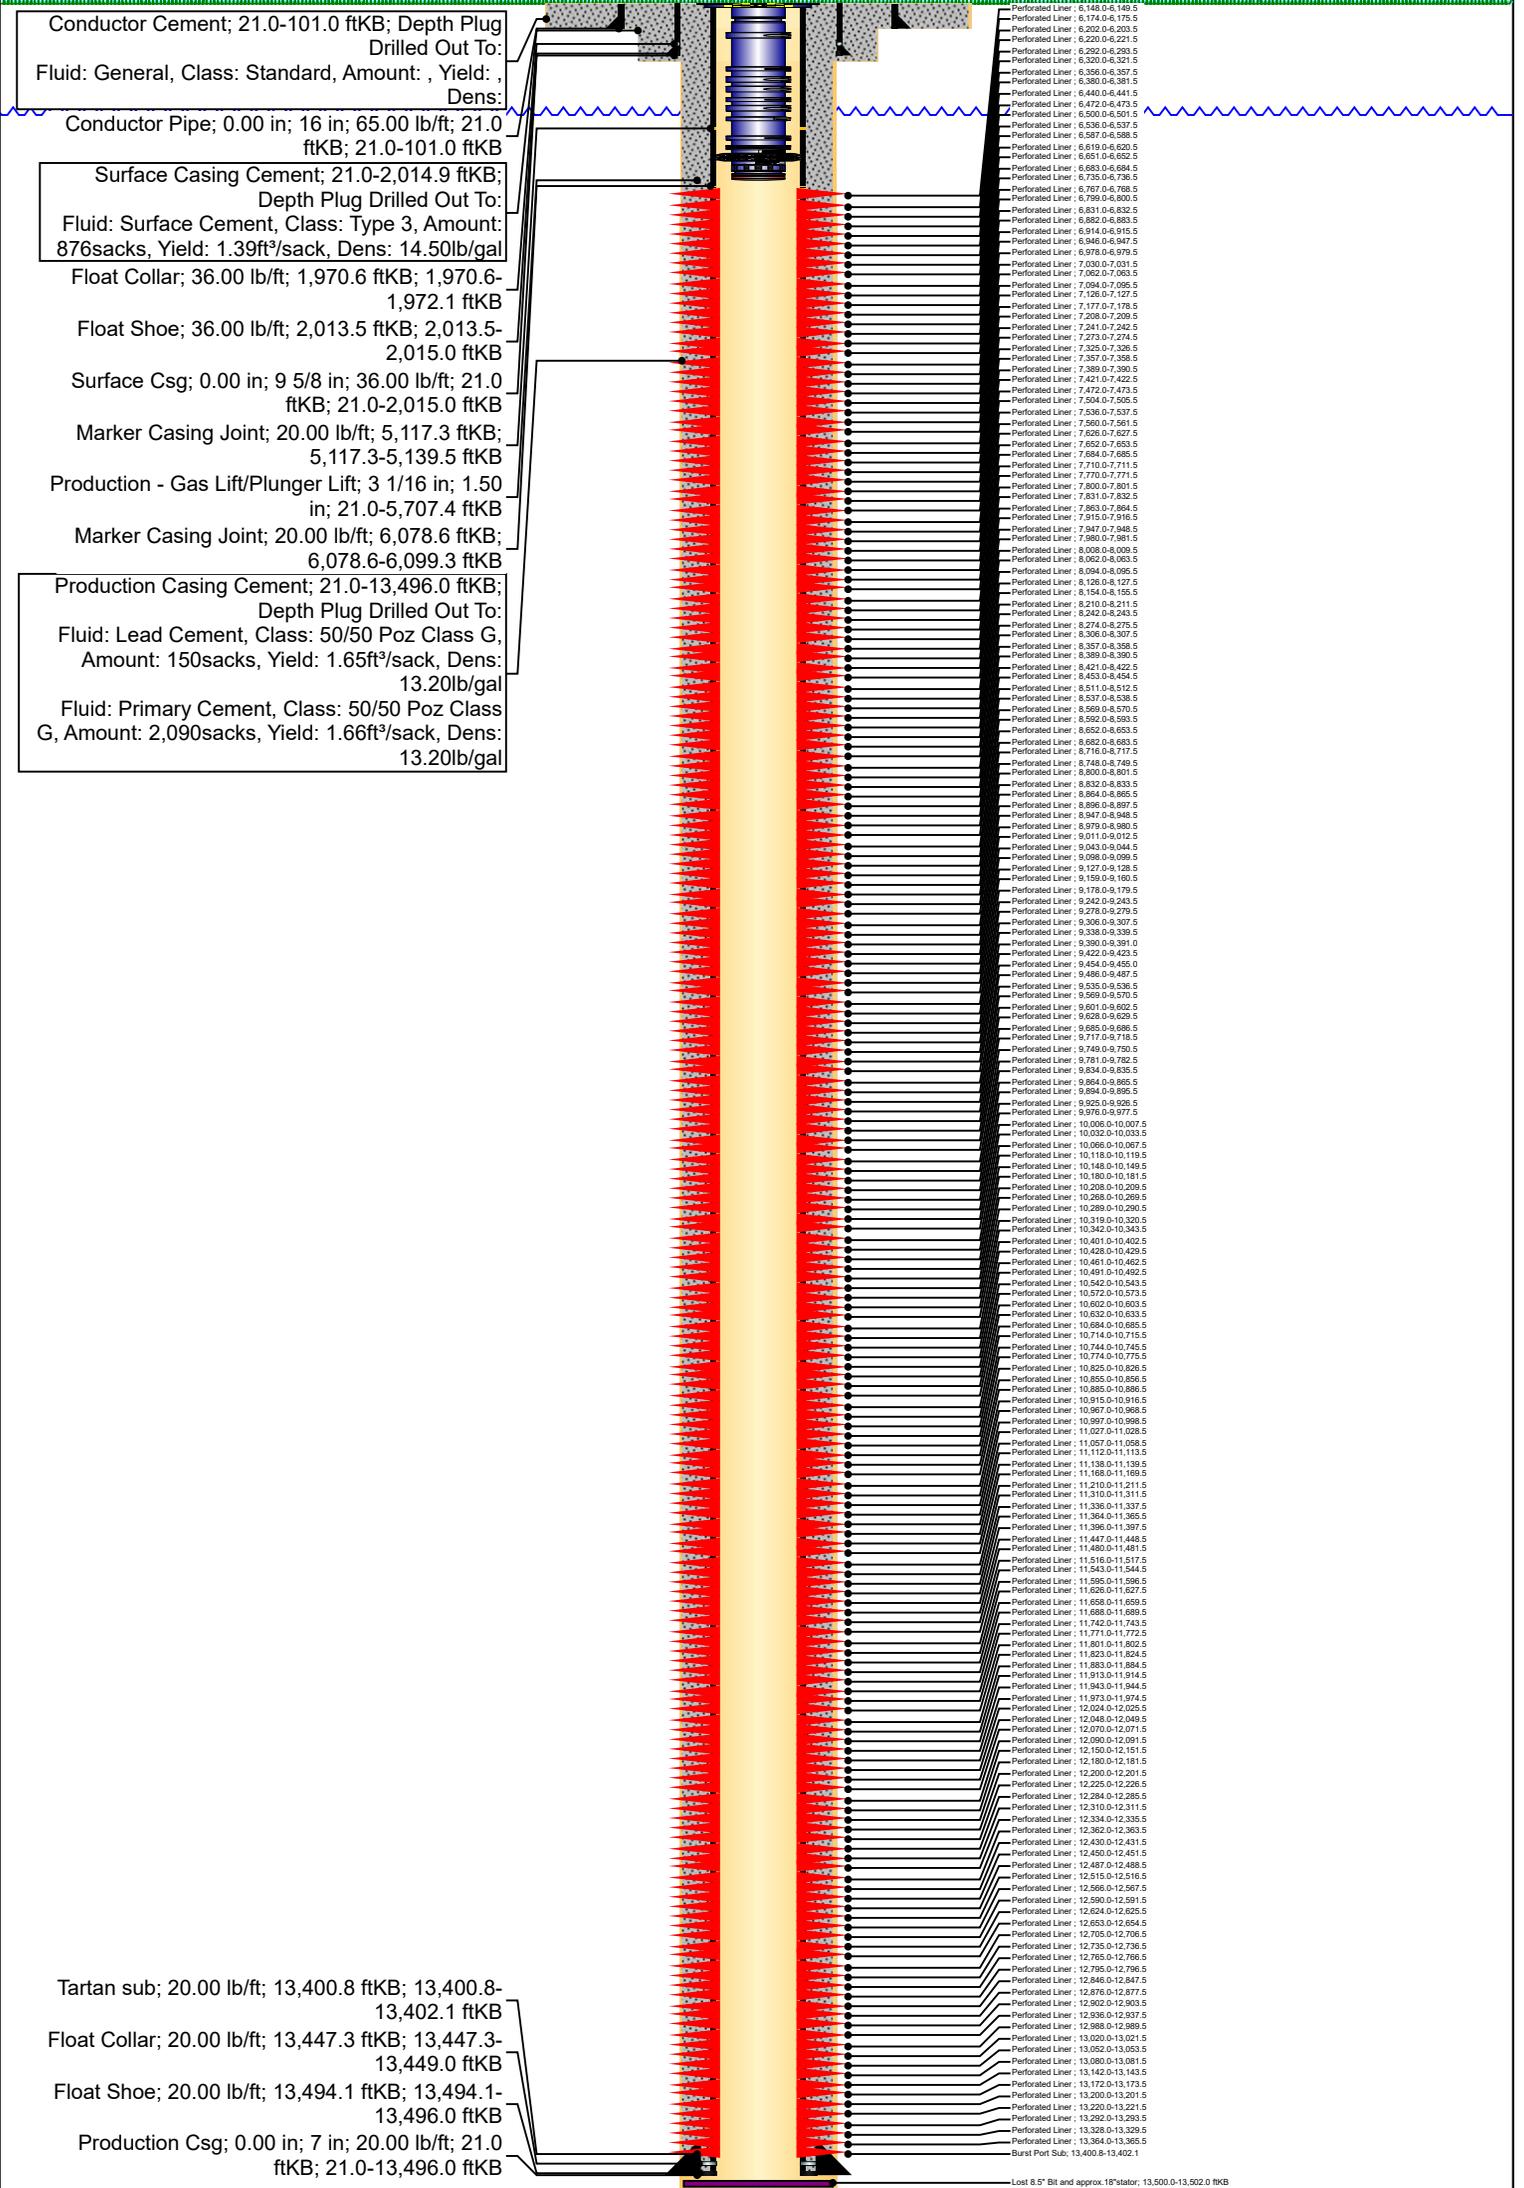

Lost 8.5" Bit and approx. 18" slator; 13,500.0-13,502.0 ftKB