




DRILLING COMPANY, INC.
WICHITA, KANSAS

Proposed Wellbore Diagram

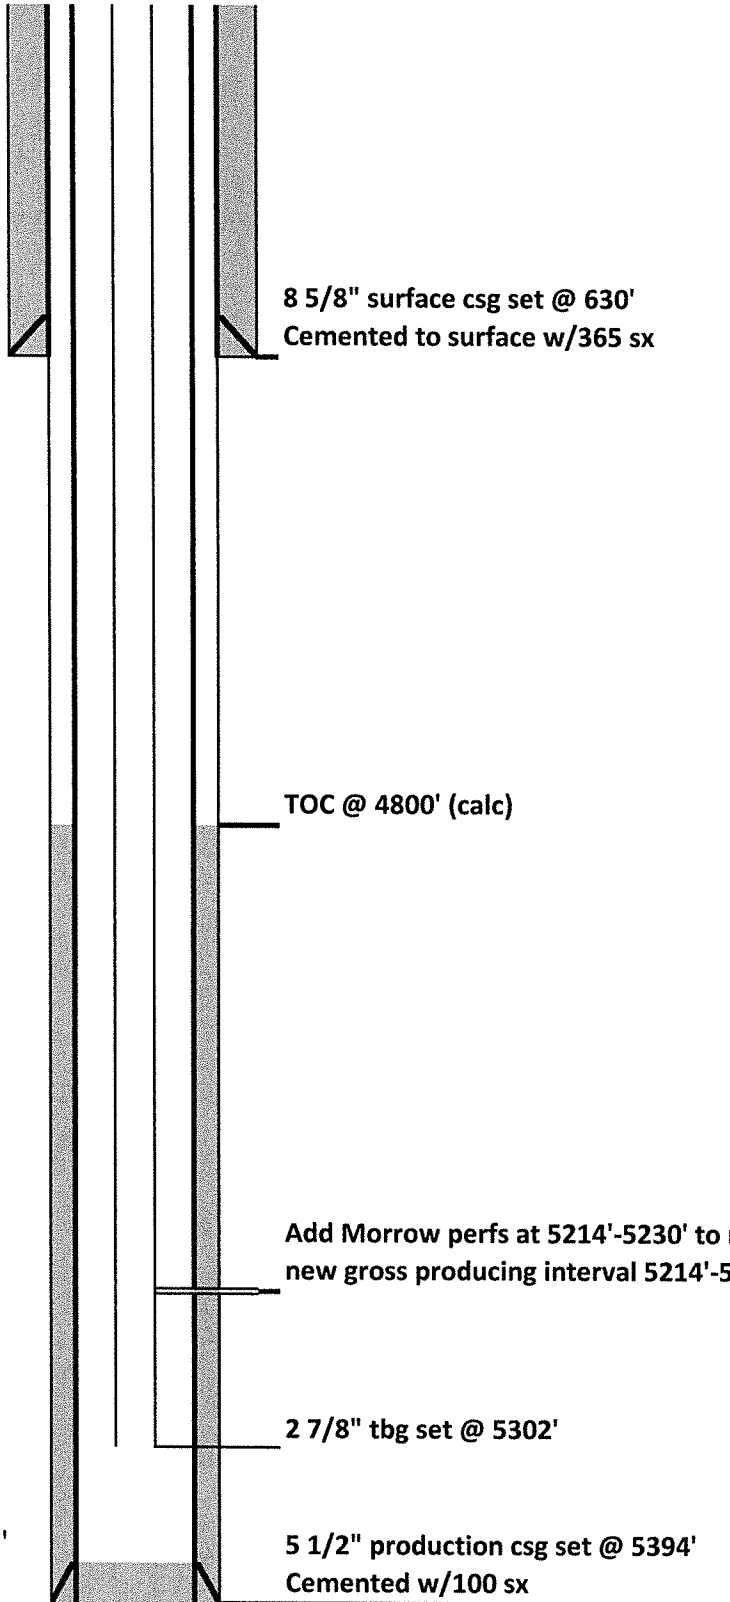

Date:	8/18/2020
Well Name:	NWAU #3
F/K/A:	Joe 13-24 #3
Former Op:	UPRC
Date of Xfer:	12/31/1991
Location:	1780' FSL & 460' FWL NW/4 SW/4 24-13S-43W
County:	Cheyenne
State:	Colorado
API:	05-017-07182
GL:	4054'
KB:	4064'
Spud Date:	7/26/1990
DFP Morrow:	8/23/1990