


Ground Level

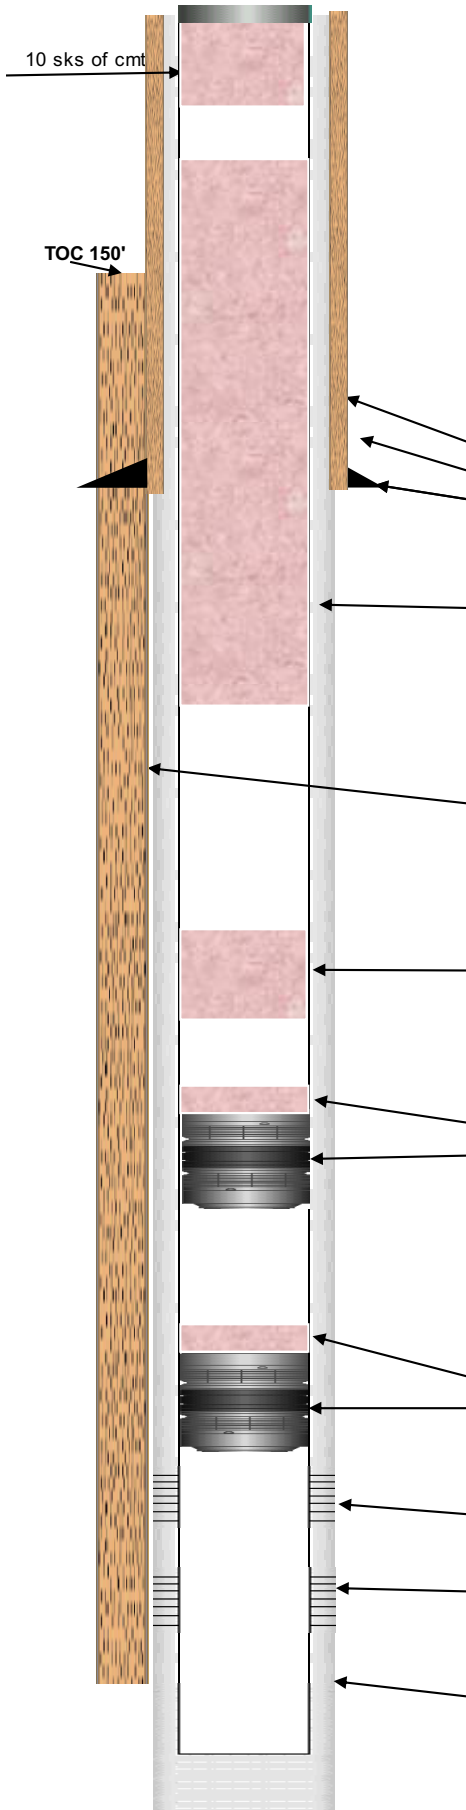

COMPANY Public Service Company Of Colorado				DATE 5/1/2020	
LEASE Storage Unit #2 API# 05-087-07441					
Surface Casing	Weight	Grade	Thread	Depth	
8-5/8"	24#	J-55	LT&C	293'	
Prod Casing	Weight	Grade	Thread	Depth	
5-1/2"	15.5#	J-55	LT&C	6497'	
Tubing String	Size	Weight	Grade	Thread	Depth
	2 7/8	6.5#	J-55	8rd EUE	6415'
Second String	Size	Weight	Grade	Thread	Depth
Prepared for:		Perforations: J Sand 6381' to 6390' and 6415' to 6420'.			
ITEM No#	Length	Description	ID	OD	Depth
1		280 sks of surface cement from 293' - 0'			
2		12-1/4" surface hole	12.25		
3		8-5/8" Surface Casing @ 293'	7.972	8.625	293.00
4		90 sacks of cement inside casing plug. Tagged @ 53' on 8/5/2020			
5		Top of cement @ 150'. CBL dated 8/4/20 Cemented W/ 1265 Sks of Howco Lite & 225 Sks of 50/500 PozMix on 5/26/1978			
6		20 Sacks of cement from 2380 to 2506'			
7		4 sacks of cement on top of CIBP			
8		CIBP @ 5330'			
9		4 sacks of cement on top of CIBP			
10		CIBP @ 6331'			
11		J Sand Perfs 6381' to 6390'			
12		J Sand Perfs 6415' to 6420'			
13		5-1/2" Casing landed @ 6497'.	4.825	5.5	6497.00
PREPARED BY Jeff Schneider			PHONE: 970-381-9588		
OFFICE Fort Morgan, CO		PHONE 970-867-9437		INVOICE #	