




Lat40°, Inc. 6250 W. 10th Street, Unit 2, Greeley, CO 970-515-5294

MULTI-WELL PLAN

HOMESTEAD 1N66W34 PAD

THIS MAP DOES NOT REPRESENT A BOUNDARY SURVEY

SECTION: 34
TOWNSHIP: 1N
RANGE: 66W
6TH. P.M.
WELD COUNTY, CO

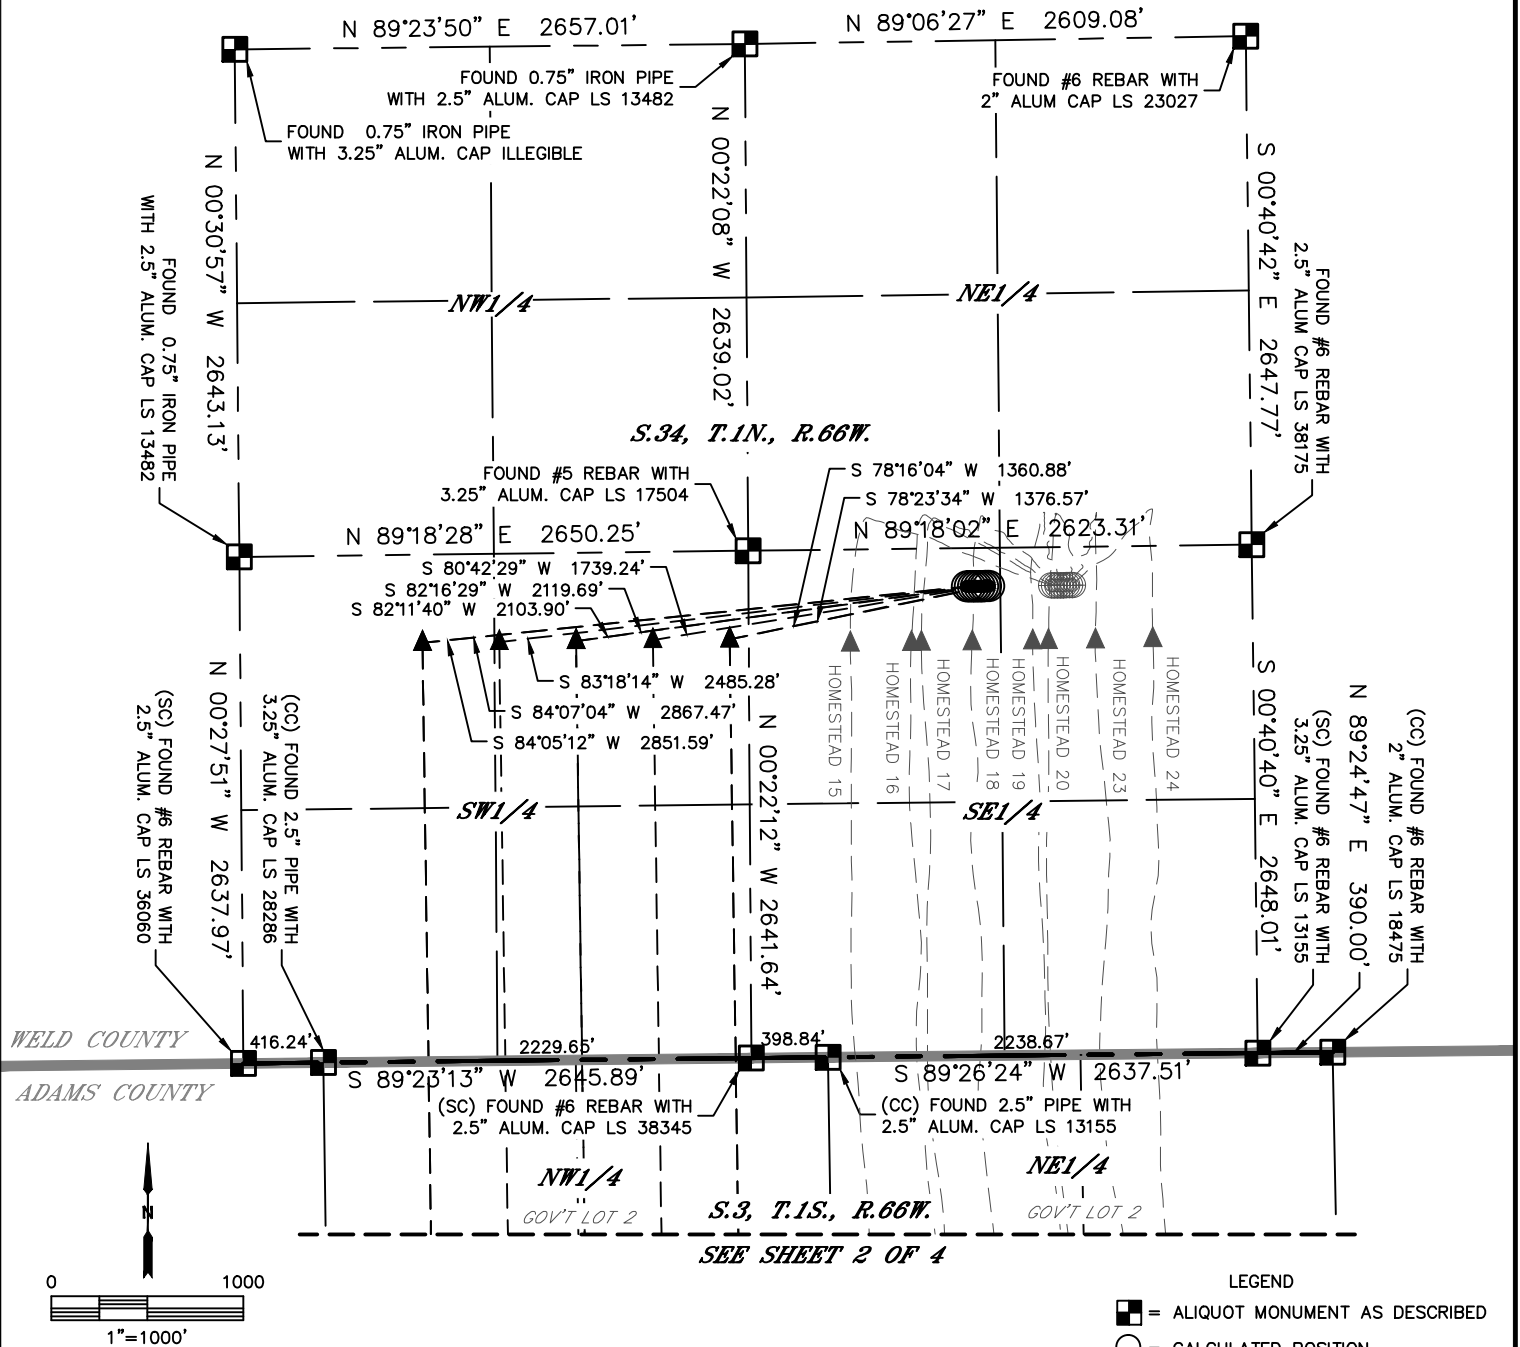

#	WELL NAME	BHL FOOTAGE	BHL LAT°	BHL LONG°	BHL S-T-R
1	HOMESTEAD 3	460 FSL 550 FWL	39.97364	-104.76903	10-1S-66
2	HOMESTEAD 4	460 FSL 550 FWL	39.97364	-104.76903	10-1S-66
3	HOMESTEAD 5	460 FSL 950 FWL	39.97364	-104.76761	10-1S-66
4	HOMESTEAD 6	460 FSL 1350 FWL	39.97364	-104.76618	10-1S-66
5	HOMESTEAD 7	460 FSL 1350 FWL	39.97364	-104.76618	10-1S-66
6	HOMESTEAD 8	460 FSL 1750 FWL	39.97365	-104.76475	10-1S-66
7	HOMESTEAD 9	460 FSL 2150 FWL	39.97365	-104.76333	10-1S-66
8	HOMESTEAD 10	460 FSL 2150 FWL	39.97365	-104.76333	10-1S-66

- LEGEND
- = ALIQUOT MONUMENT AS DESCRIBED
 - = CALCULATED POSITION
 - = SURFACE HOLE LOCATION (SHL)
 - ▲ = ENTRY POINT LOCATION (EP)
 - _{BH} = BOTTOM HOLE LOCATION (BHL)
 - ⊙ = EXISTING WELL
 - ⊙ = ABANDONED WELL

Lat40°, Inc. 6250 W. 10th Street, Unit 2, Greeley, CO 970-515-5294


MULTI-WELL PLAN

HOMESTEAD 1N66W34 PAD





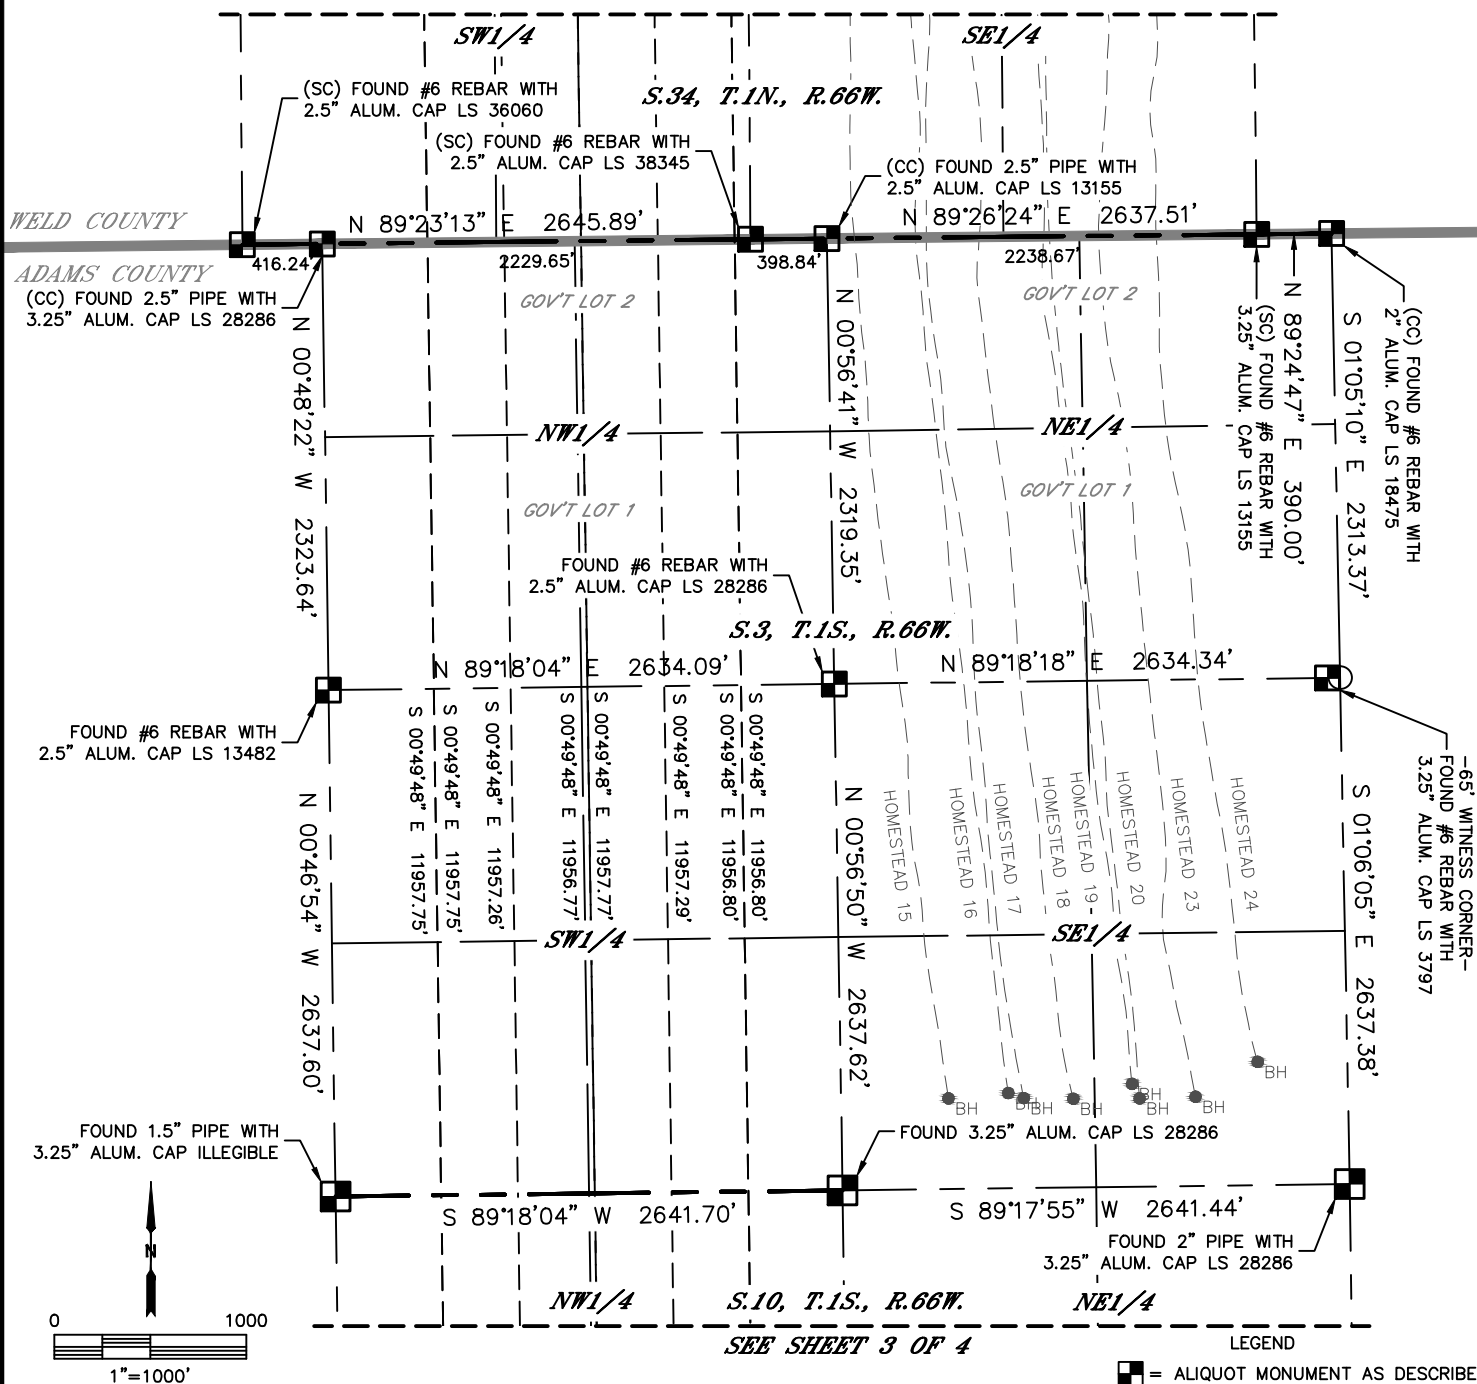


THIS MAP DOES NOT REPRESENT A BOUNDARY SURVEY

SECTION: 34
TOWNSHIP: 1N
RANGE: 66W
6TH. P.M.
WELD COUNTY, CO

SEE SHEET 1 OF 4



#	WELL NAME	BHL FOOTAGE				BHL LAT °	BHL LONG °	BHL S-T-R
1	HOMESTEAD 3	460	FSL	550	FWL	39.97364	-104.76903	10-1S-66
2	HOMESTEAD 4	460	FSL	550	FWL	39.97364	-104.76903	10-1S-66
3	HOMESTEAD 5	460	FSL	950	FWL	39.97364	-104.76761	10-1S-66
4	HOMESTEAD 6	460	FSL	1350	FWL	39.97364	-104.76618	10-1S-66
5	HOMESTEAD 7	460	FSL	1350	FWL	39.97364	-104.76618	10-1S-66
6	HOMESTEAD 8	460	FSL	1750	FWL	39.97365	-104.76475	10-1S-66
7	HOMESTEAD 9	460	FSL	2150	FWL	39.97365	-104.76333	10-1S-66
8	HOMESTEAD 10	460	FSL	2150	FWL	39.97365	-104.76333	10-1S-66

-  = ALIQUOT MONUMENT AS DESCRIBED
 = CALCULATED POSITION
 = SURFACE HOLE LOCATION (SHL)
 = ENTRY POINT LOCATION (EP)
 = BOTTOM HOLE LOCATION (BHL)
 = EXISTING WELL
 = ABANDONED WELL



Lat40°, Inc. 6250 W. 10th Street, Unit 2, Greeley, CO 970-515-5294


MULTI-WELL PLAN

HOMESTEAD 1N66W34 PAD

THIS MAP DOES NOT REPRESENT A BOUNDARY SURVEY

SECTION: 34
TOWNSHIP: 1N
RANGE: 66W
6TH. P.M.
WELD COUNTY, CO

SEE SHEET 2 OF 4

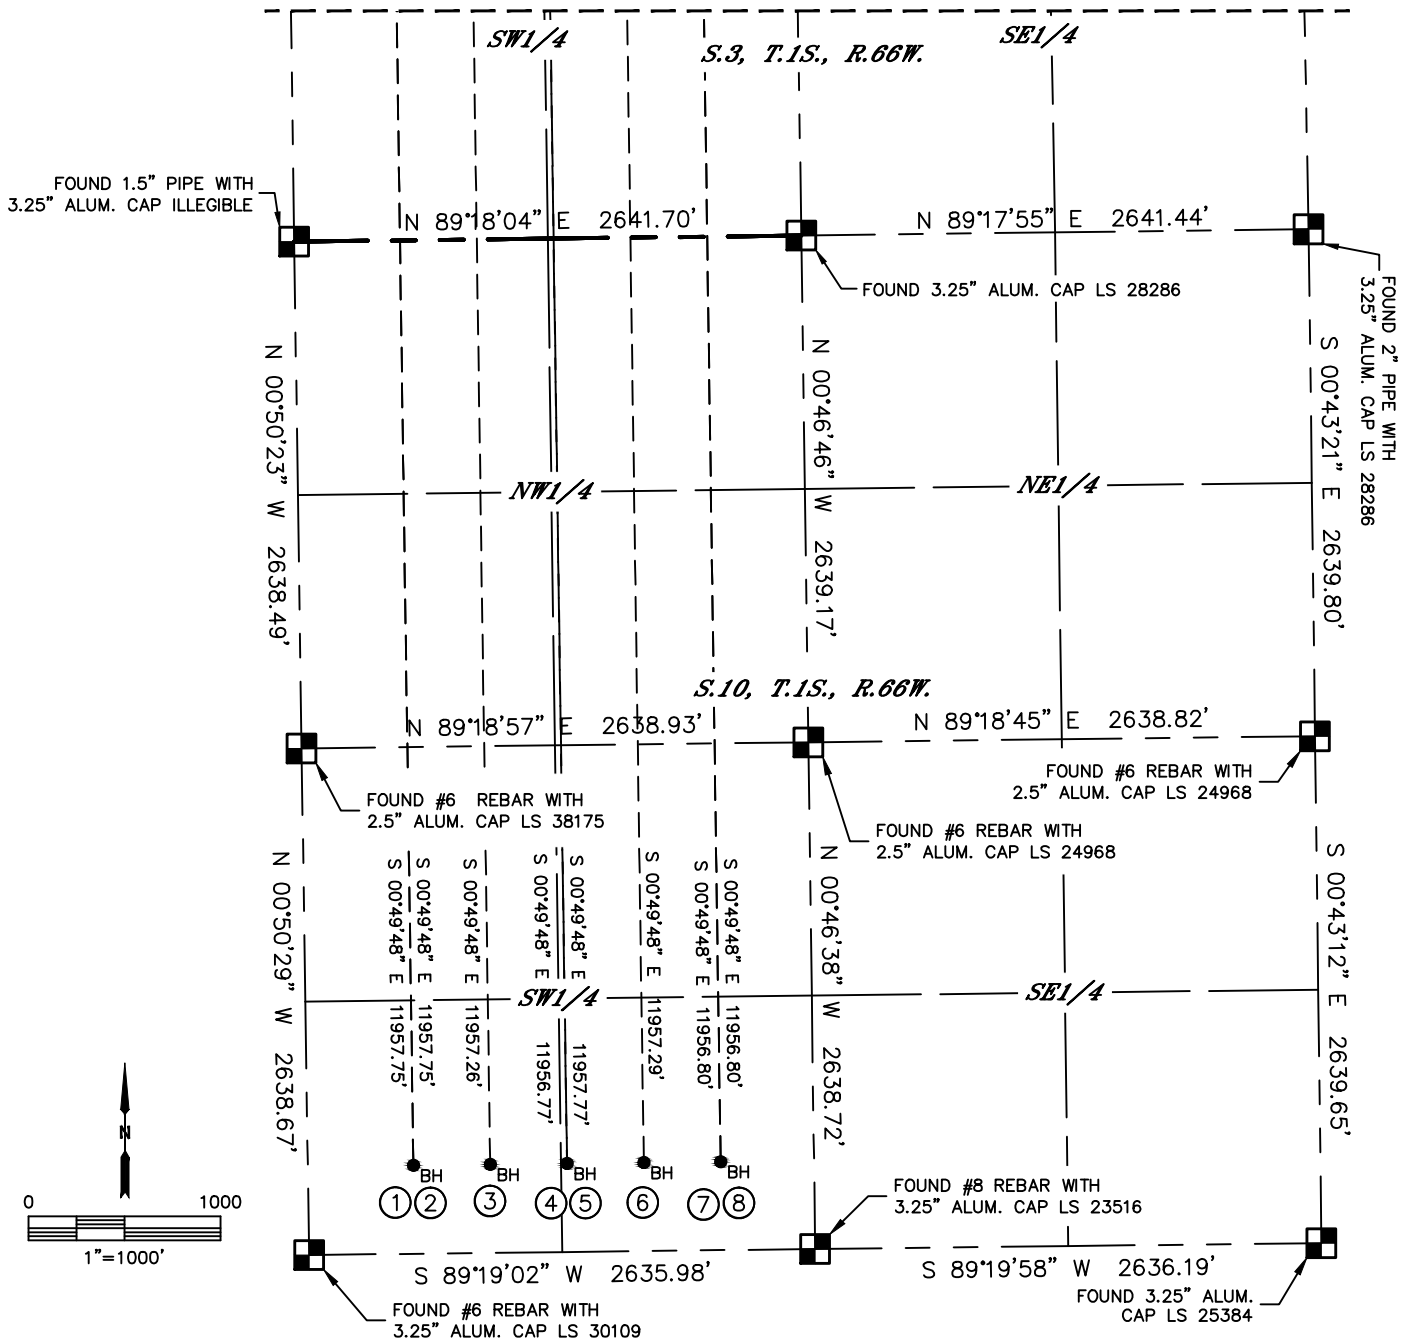

#	WELL NAME	BHL	FOOTAGE	BHL	FOOTAGE	BHL LAT °	BHL LONG °	BHL S-T-R
1	HOMESTEAD 3	460	FSL	550	FWL	39.97364	-104.76903	10-1S-66
2	HOMESTEAD 4	460	FSL	550	FWL	39.97364	-104.76903	10-1S-66
3	HOMESTEAD 5	460	FSL	950	FWL	39.97364	-104.76761	10-1S-66
4	HOMESTEAD 6	460	FSL	1350	FWL	39.97364	-104.76618	10-1S-66
5	HOMESTEAD 7	460	FSL	1350	FWL	39.97364	-104.76618	10-1S-66
6	HOMESTEAD 8	460	FSL	1750	FWL	39.97365	-104.76475	10-1S-66
7	HOMESTEAD 9	460	FSL	2150	FWL	39.97365	-104.76333	10-1S-66
8	HOMESTEAD 10	460	FSL	2150	FWL	39.97365	-104.76333	10-1S-66

SHEET 3 OF 4

DATE: 8/4/2020
PROJECT#: 2014230




Lat40°, Inc. 6250 W. 10th Street, Unit 2, Greeley, CO 970-515-5294

MULTI-WELL PLAN


HOMESTEAD 1N66W34 PAD

SECTION: 34
TOWNSHIP: 1N
RANGE: 66W
6TH. P.M.
WELD COUNTY, CO

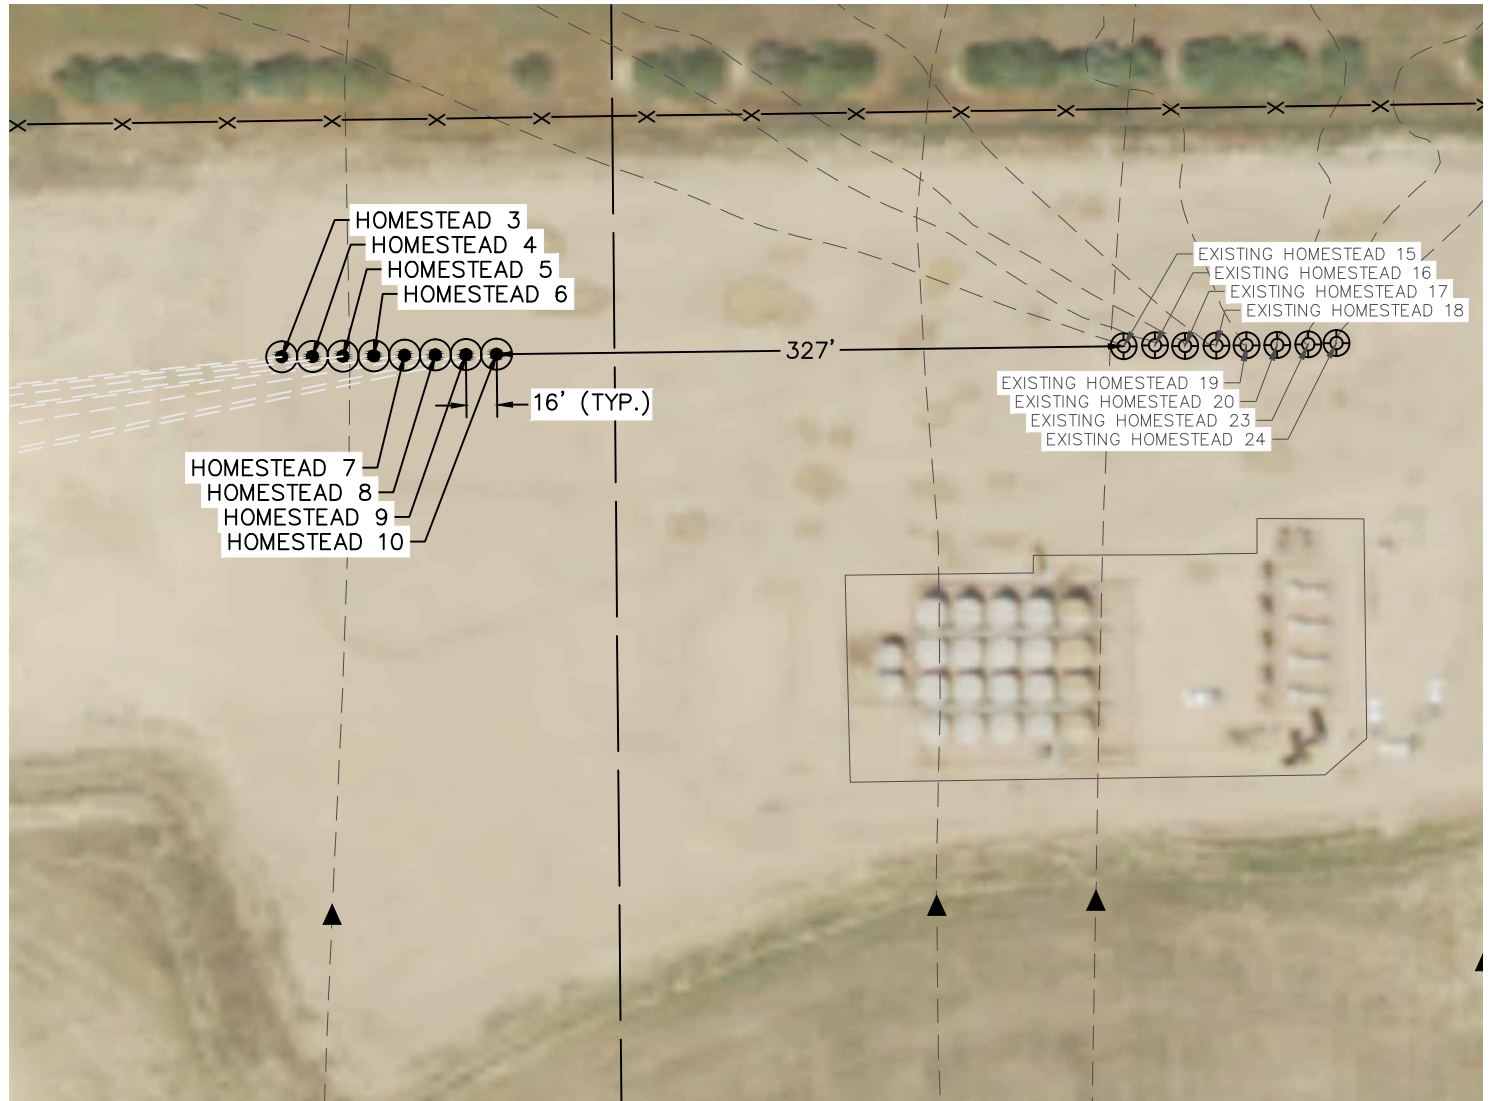

LEGEND

- = ALIQUOT MONUMENT AS DESCRIBED
- = CALCULATED POSITION
- = SURFACE HOLE LOCATION (SHL)
- ▲ = ENTRY POINT LOCATION (EP)
- _{BH} = BOTTOM HOLE LOCATION (BHL)
- ⊙ = EXISTING WELL

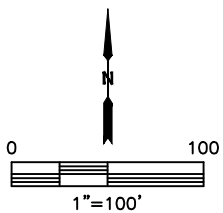

#	WELL NAME	SHL FOOTAGE				SHL LAT °	SHL LONG °	SHL PDOP	SHL ELEV	SHL 1/4/1/4	SHL S-T-R
1	HOMESTEAD 3	2444	FSL	1486	FEL	40.00720	-104.75917	2.2	5138	NWSE	34-1N-66
2	HOMESTEAD 4	2444	FSL	1470	FEL	40.00720	-104.75911	1.6	5138	NWSE	34-1N-66
3	HOMESTEAD 5	2444	FSL	1454	FEL	40.00720	-104.75905	1.6	5138	NWSE	34-1N-66
4	HOMESTEAD 6	2445	FSL	1438	FEL	40.00720	-104.75900	1.6	5138	NWSE	34-1N-66
5	HOMESTEAD 7	2445	FSL	1422	FEL	40.00720	-104.75894	1.6	5137	NWSE	34-1N-66
6	HOMESTEAD 8	2445	FSL	1406	FEL	40.00720	-104.75888	1.6	5137	NWSE	34-1N-66
7	HOMESTEAD 9	2445	FSL	1390	FEL	40.00720	-104.75883	1.7	5137	NWSE	34-1N-66
8	HOMESTEAD 10	2445	FSL	1374	FEI	40.00720	-104.75877	1.6	5137	NWSE	34-1N-66