



410 17th Street, Suite 1400
Denver, CO 80202
(720) 440-6100 phone
(720) 305-0804 fax

Bonanzacrk.com

September 11, 2020

State of Colorado
Oil and Gas Conservation Commission
1120 Lincoln Street, Suite 801
Denver, CO 80203

RE: Proposed Wellbore Spacing Unit
State Pronghorn Federal D14-X44-30HNB
Niobrara New Drill
Lot 3, Section 30, Township 5N, Range 61W, 6th PM
Weld County, Colorado

Dear Director Murphy,

Bonanza Creek Energy Operating Company, LLC. ("Bonanza Creek") is planning to drill the above captioned well in accordance with the provisions of Colorado Oil and Gas Conservation Commission (COGCC) Rule 318A.e.

Bonanza Creek's proposed wellbore spacing unit consists of:

Township 5N, Range 61W (Weld County):
Section 30: S2
Section 29: W2SW
Township 5N, Range 62W (Weld County):
Section 25: E2SE

Total acres: 480ac

The 30 day notification time period has passed and we have not yet received any objections to such well locations or proposed spacing unit, therefore Bonanza Creek hereby requests the Director to approve the above mentioned well. Bonanza Creek respectfully requests the COGCC review the enclosed map illustrating the proposed wellbore spacing unit.

Regards,
Bonanza Creek Energy Operating Company, LLC.

A handwritten signature in black ink, appearing to read 'Kate Miller', with a stylized, cursive script.

Kate Miller
Regulatory Specialist




Lat40°, Inc. 6250 W. 10th Street, Unit 2, Greeley, CO 970-515-5294

SPACING UNIT BUFFER MAP

STATE PRONGHORN FEDERAL D14-X44-30HNB

SECTION: 30
TOWNSHIP: 5N
RANGE: 61W
6TH. P.M.
WELD COUNTY, CO

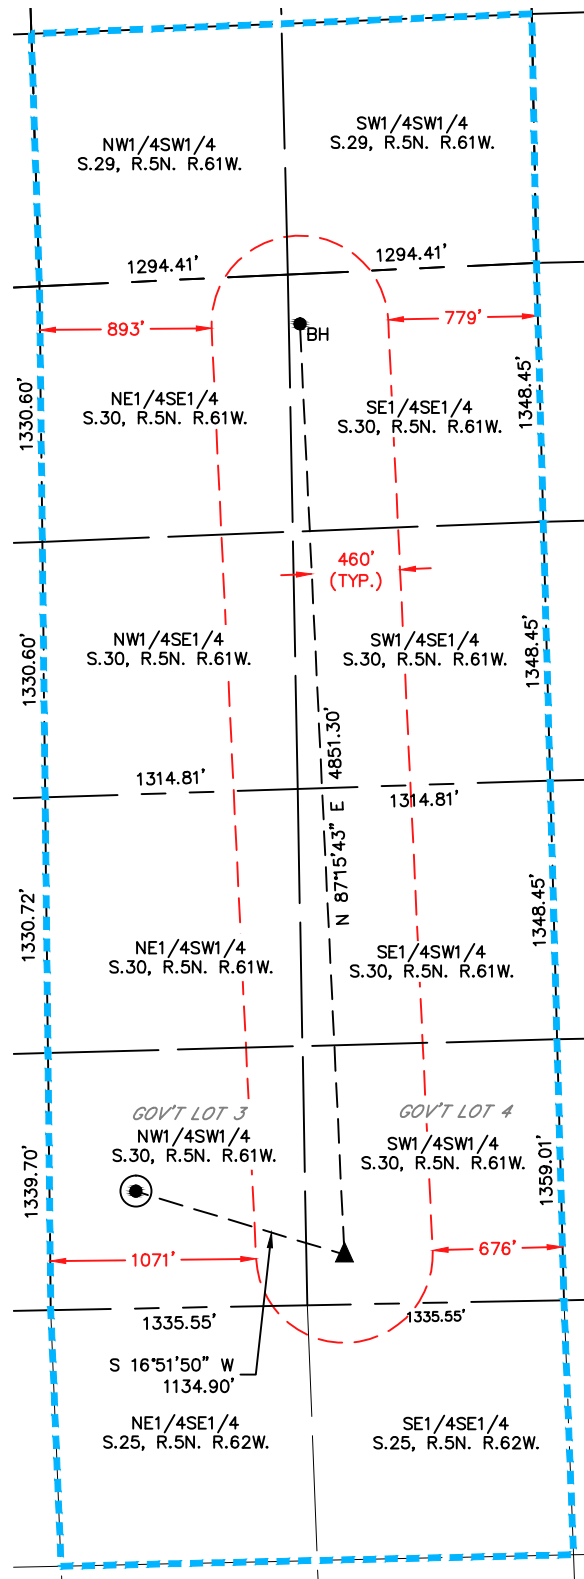

SHL FOOTAGE				SHL LAT °	SHL LONG °	SHL PDOP	SHL ELEV (FT.)	SHL 1/4/1/4	SHL S-T-R
2213	FSL	610	FWL	40.37042	-104.25943	1.7	4526	NWSW	30-5-61

BHL FOOTAGE				BHL LAT °	BHL LONG °	BHL S-T-R	EP FOOTAGE				EP LAT °	EP LONG °	EP S-T-R
1239	FSL	260	FEL	40.36790	-104.24327	30-5-61	1136	FSL	260	FWL	40.36745	-104.26066	30-5-61

DATE: 12/19/2019
PROJECT#: 2018185