

FRANE SURVEYING INC.

Physical Address: 34834 Annie Cir.
Mail to: Box 2372, Elizabeth, CO 80107
Ph. 303-243-0037
www.franesurveying.com
Job # 19-116-BSR "A" #1-19

Frane Surveying of Elizabeth, Colorado, has in accordance with a request from **Mull Drilling CO.** has determined the location of **BSR "A" #1-19** to be **1364 feet FNL**, and **2481 feet FWL**, of SECTION **19**, Township **12s**, Range **53w** of the 6th Principal Meridian, **Lincoln County**, Colorado.

Date: Staked on 06/13/19 drawn on 06/17/19.

Re: Staked by Elijah Frane
Drawn: Drawn by Elijah Frane


500' Location Drawing



THERE ARE NO APPARENT IMPROVEMENTS WITHIN 500' OF PROPOSED WELL PAD.

Production Facility

MULL DRILLING CO.
BSR "A" #1-19
NW 1/4 SEC. 19
LINCOLN, CO. COLO

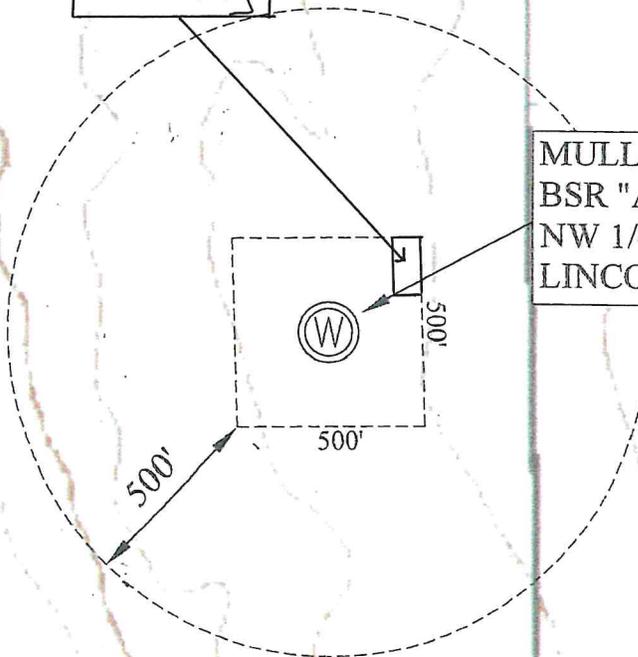

1" = 500'
Scale

5012

19 19