


T9N, R60W, 6th P.M.

- LEGEND:**
 ● = PROPOSED WELLHEAD.
 ◆ = LANDING POINT.
 ○ = TARGET BOTTOM HOLE.
 ▲ = SECTION CORNERS LOCATED. (NAD 83)
 △ = SECTION CORNERS RE-ESTABLISHED. (Not Set on Ground.) (NAD 83)

NOTE:
 Distances referenced on plat to section lines are perpendicular.

LINE TABLE		
LINE	DIRECTION	LENGTH
L1	N02°54'14"E	460.49'
L2	S00°42'04"E	300.01'

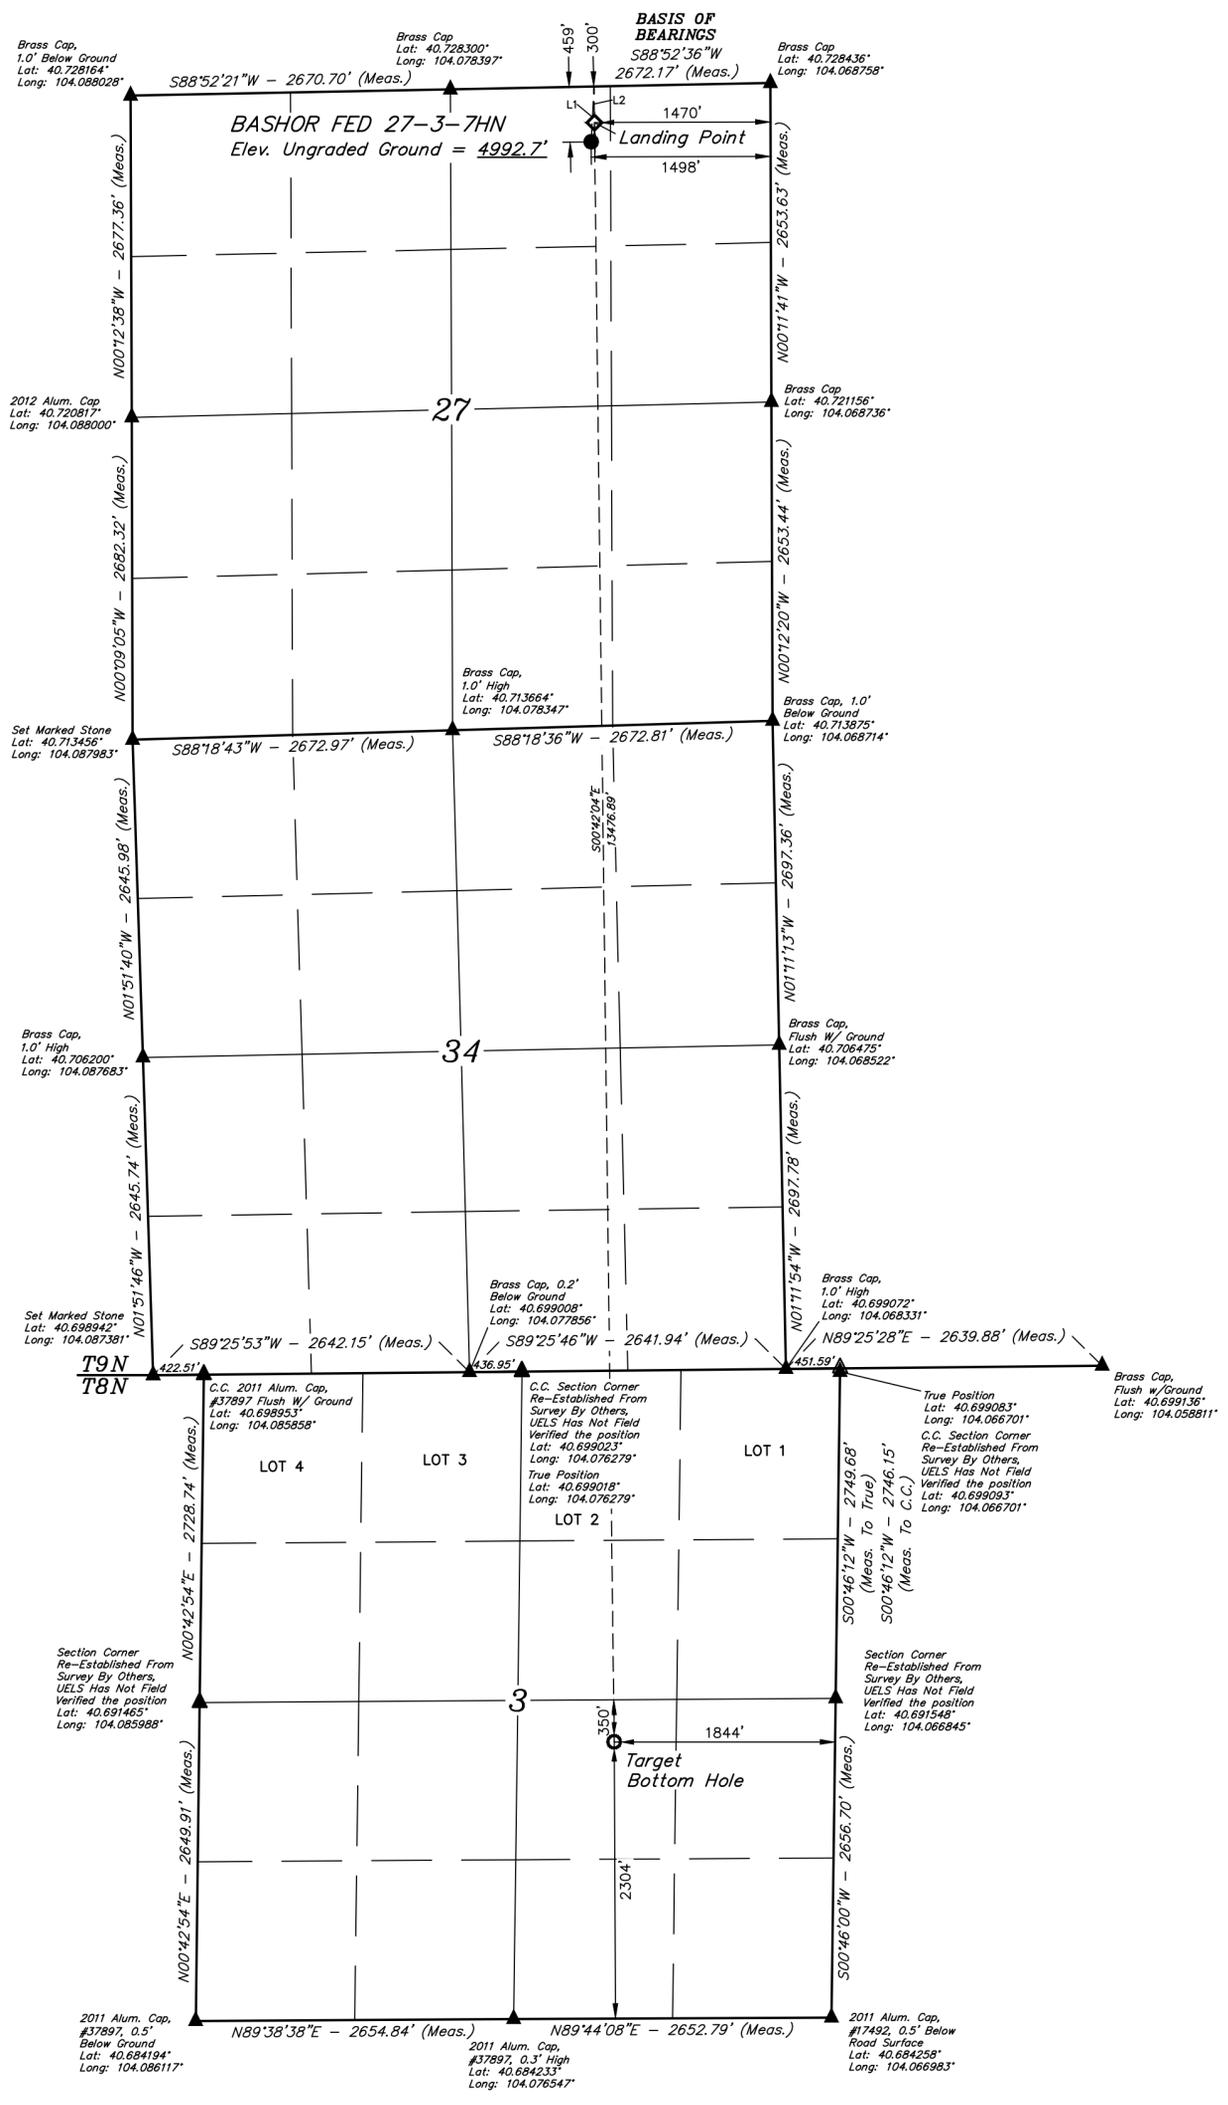

NAD 83 (SURFACE LOCATION)			NAD 83 (LANDING POINT)			NAD 83 (TARGET BOTTOM HOLE)		
LATITUDE = 40°43'37.56" (40.727100)	LATITUDE = 40°43'39.14" (40.727539)	LATITUDE = 40°41'26.01" (40.690559)	LONGITUDE = 104°04'26.97" (104.074157)	LONGITUDE = 104°04'26.61" (104.074059)	LONGITUDE = 104°04'24.65" (104.073514)	LATITUDE = 40°43'37.61" (40.727114)	LATITUDE = 40°43'39.19" (40.727552)	LATITUDE = 40°41'26.06" (40.690573)
LONGITUDE = 104°04'25.15" (104.073653)	LONGITUDE = 104°04'24.80" (104.073555)	LONGITUDE = 104°04'22.83" (104.073010)	STATE PLANE NAD 83 (CO. NORTH)			STATE PLANE NAD 83 (CO. NORTH)		
N: 1510904.06 E: 3395178.88	N: 1511064.32 E: 3395203.46	N: 1497595.83 E: 3395571.25	STATE PLANE NAD 27 (CO. NORTH)			STATE PLANE NAD 27 (CO. NORTH)		
N: 510902.35 E: 2395329.00	N: 511062.60 E: 2395353.58	N: 497594.35 E: 2395721.56						

CERTIFICATE OF RECORD REGISTRATION
 THIS IS TO CERTIFY THAT THE ABOVE SURVEY WAS PREPARED AND FIELD NOTES OF ACTUAL SURVEYS MADE BY ME OR UNDER MY SUPERVISION AND THAT THE SAME ARE TRUE AND CORRECT TO THE BEST OF MY KNOWLEDGE AND BELIEF.
 GREG WEIMER, N.W.
 REGISTERED LAND SURVEYOR
 REGISTRATION NO. 28285
 STATE OF COLORADO
 05-1-20

REV: 1 06-10-20 C:VIE (ADD SECTION & TBH MOVE)

MALLARD EXPLORATION
BASHOR FED 27-3-7HN
NW 1/4 NE 1/4, SECTION 27, T9N, R60W, 6th P.M.
WELD COUNTY, COLORADO

SURVEYED BY	GREG WEIMER, N.W.	02-07-20	SCALE
DRAWN BY	CIVIE	03-24-20	1" = 1000'

WELL LOCATION PLAT

