


WELLBORE DIAGRAM
PETROLEUM ENERGY CORP
ORLANDO #B
NWNE SEC 34 8N 61W
WELD COUNTY
05-123-14086

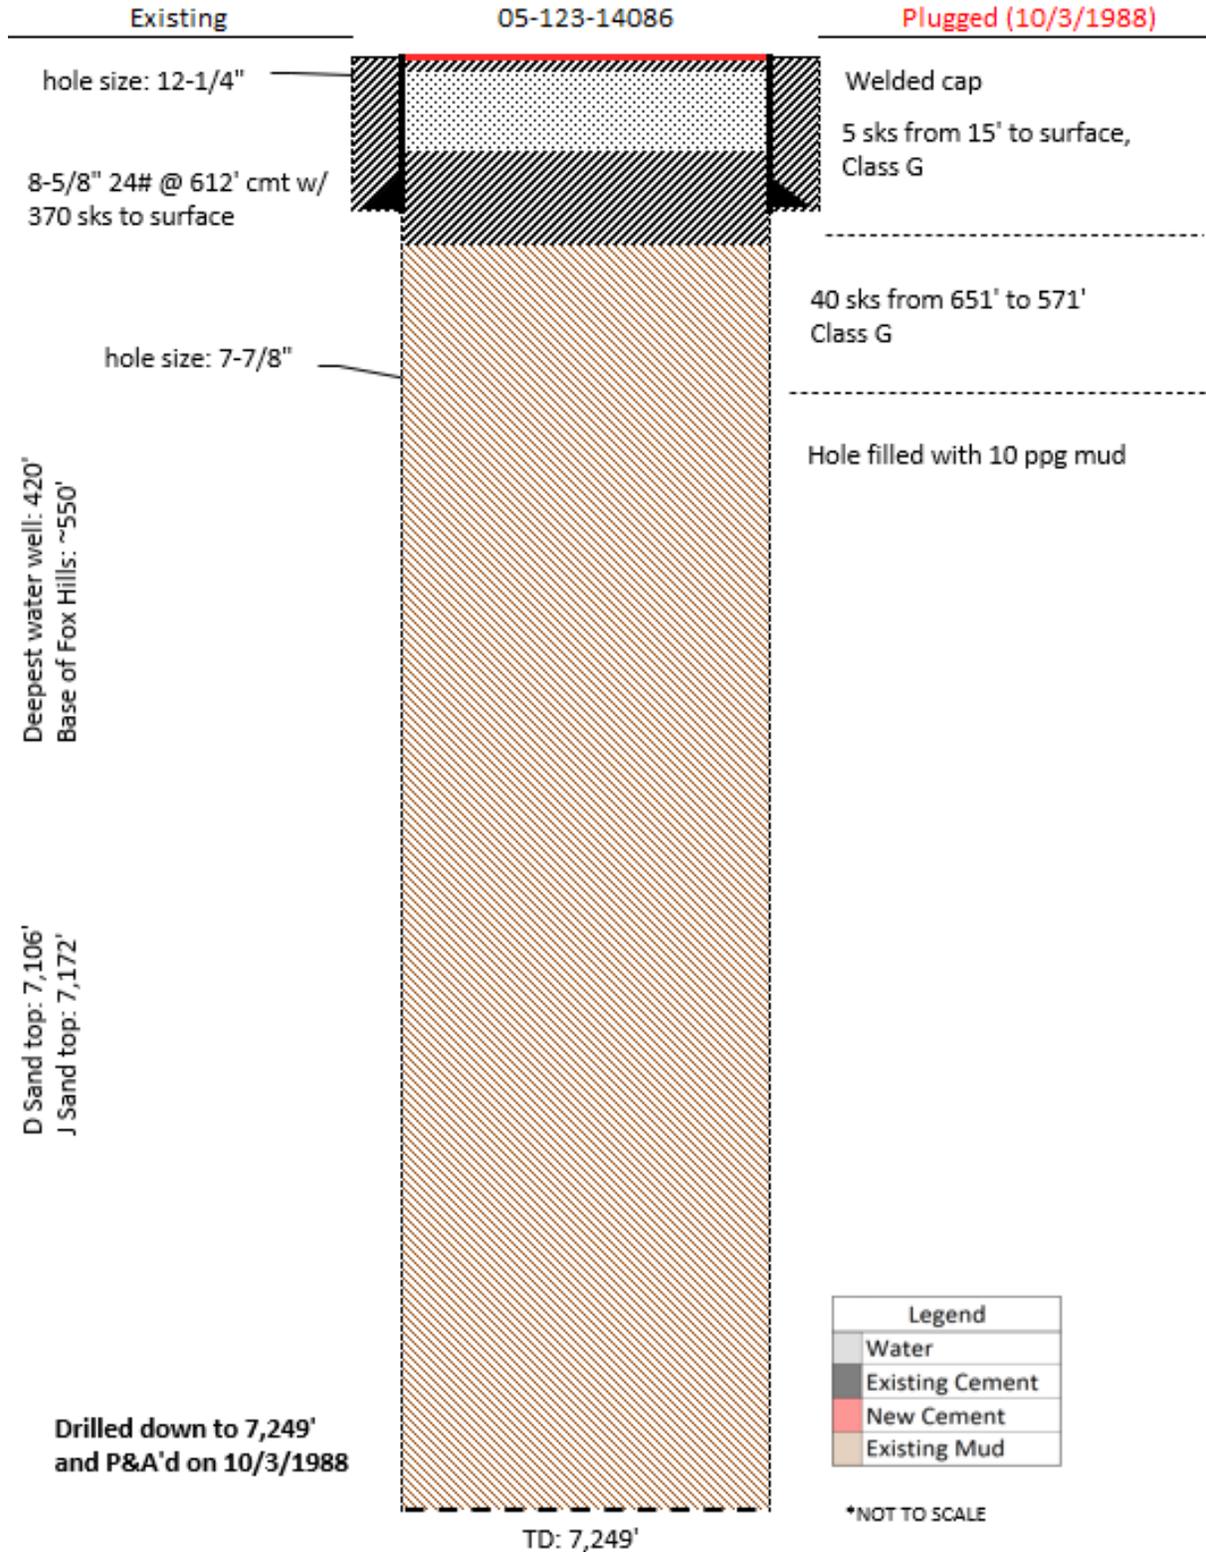

Legend	
	Water
	Existing Cement
	New Cement
	Existing Mud

*NOT TO SCALE