


T3N, R67W

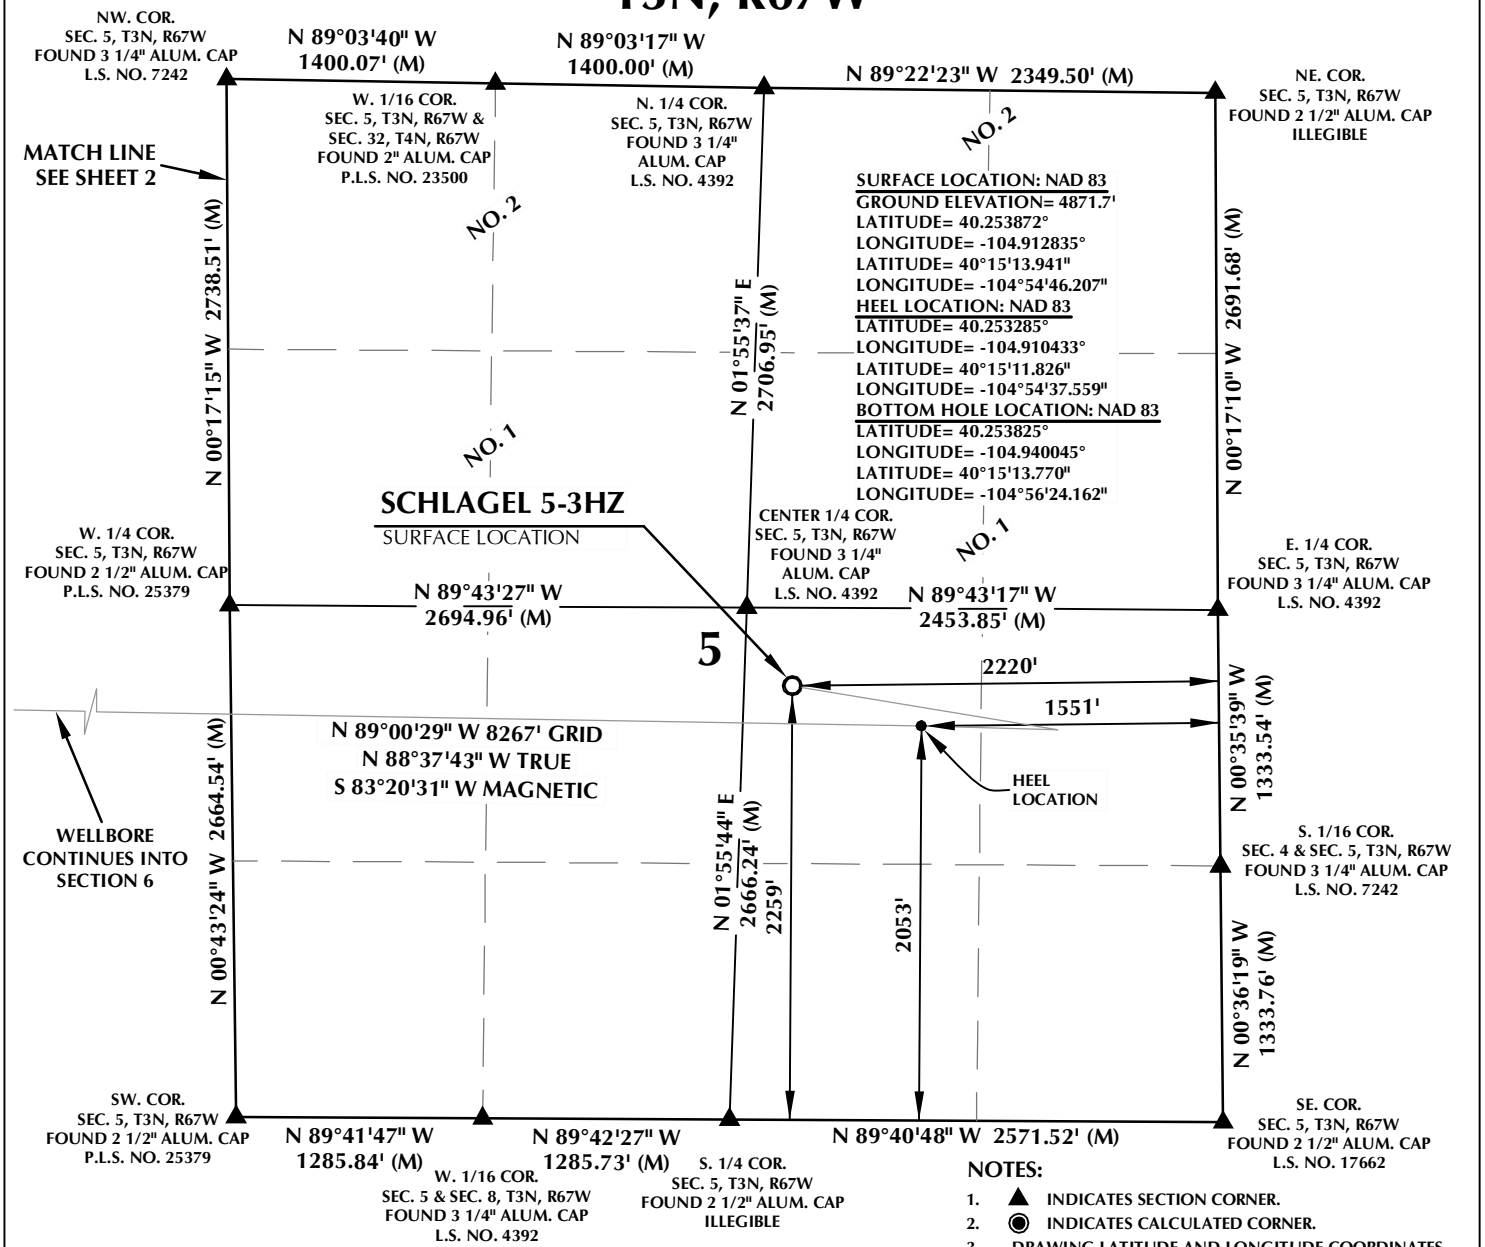


SURFACE LOCATION: NAD 83
 GROUND ELEVATION= 4871.7'
 LATITUDE= 40.253872°
 LONGITUDE= -104.912835°
 LATITUDE= 40°15'13.941"
 LONGITUDE= -104°54'46.207"
HEEL LOCATION: NAD 83
 LATITUDE= 40.253285°
 LONGITUDE= -104.910433°
 LATITUDE= 40°15'11.826"
 LONGITUDE= -104°54'37.559"
BOTTOM HOLE LOCATION: NAD 83
 LATITUDE= 40.253825°
 LONGITUDE= -104.940045°
 LATITUDE= 40°15'13.770"
 LONGITUDE= -104°56'24.162"

CERTIFICATE OF SURVEYOR:

THIS IS TO CERTIFY THAT THE ABOVE PLAT WAS PREPARED FROM FIELD NOTES OF ACTUAL SURVINGS MADE BY ME OR UNDER MY SUPERVISION AND THAT THE SAME ARE TRUE AND CORRECT TO THE BEST OF MY KNOWLEDGE AND BELIEF. THIS CERTIFICATE DOES NOT REPRESENT A LAND SURVEY PLAT OR IMPROVEMENT SURVEY PLAT AS DEFINED BY C.R.S. 8-31-102 AND CANNOT BE RELIED UPON TO DETERMINE OWNERSHIP.

Randall K. French
 RANDALL K. FRENCH
 PROFESSIONAL LAND SURVEYOR
 COLORADO REGISTRATION NUMBER 38512
 6/11/2020

NOTE:
 MAGNETIC NORTH IS CURRENT AS OF 5/5/2020.
 MAGNETIC NORTH CHANGES WEST 0°06' PER YEAR.
 MAGNETIC MODEL: WMM-2020.

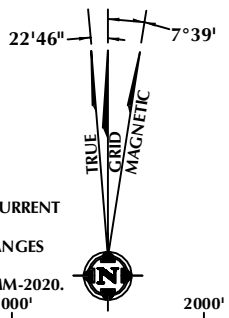

NOTICE:
 ACCORDING TO COLORADO STATE LAW YOU MAY BE SUBJECT TO LEGAL ACTION BASED UPON ANY DEFECT IN THIS SURVEY WITHIN THREE YEARS AFTER YOU FIRST DISCOVER SUCH DEFECT. IN NO EVENT MAY ANY ACTION BASED UPON ANY DEFECT IN THIS SURVEY BE COMMENCED MORE THAN TEN YEARS FROM THE DATE ON THE CERTIFICATION SHOWN HEREON.

WELL PAD - SCHLAGEL 10-5HZ

SCHLAGEL 5-3HZ
 WELL LOCATION CERTIFICATE
 2259' FSL & 2220' FEL (NWSE) (SURFACE)
 2053' FSL & 1551' FEL (NWSE) (HEEL)
 LOCATED IN SECTION 5
 2046' FSL & 470' FWL LOT 2 (NWSW) (BOTTOM)
 LOCATED IN SECTION 6
 T3N, R67W, 6TH P.M.
 WELD COUNTY, COLORADO

Kerr-McGee Oil & Gas Onshore L.P.
 1099 18th Street
 Denver, Colorado 80202

609 CONSULTING, LLC


SHERIDAN OFFICE
 1095 Saberton Avenue
 Sheridan, Wyoming 82801
 Phone 307-674-0609

LOVELAND OFFICE
 6706 North Franklin Avenue
 Loveland, Colorado 80538
 Phone 970-776-4331

DRAFTED BY: LMO	CHECKED BY: RKF	SHEET NO: 1 1 OF 2
DATE DRAFTED: 6/11/2020	DATE SURVEYED: 5/5/2020	
REVISED:	FILE NAME: 19-78	

K:\MAPS\2019\19_78_SCHLAGEL_T3N_R67W_SEC_5\PLATS\SCHLAGEL_10-5HZ_PLAT.dwg; 6/10/2020 8:50:52 AM; lreagan

T3N, R67W

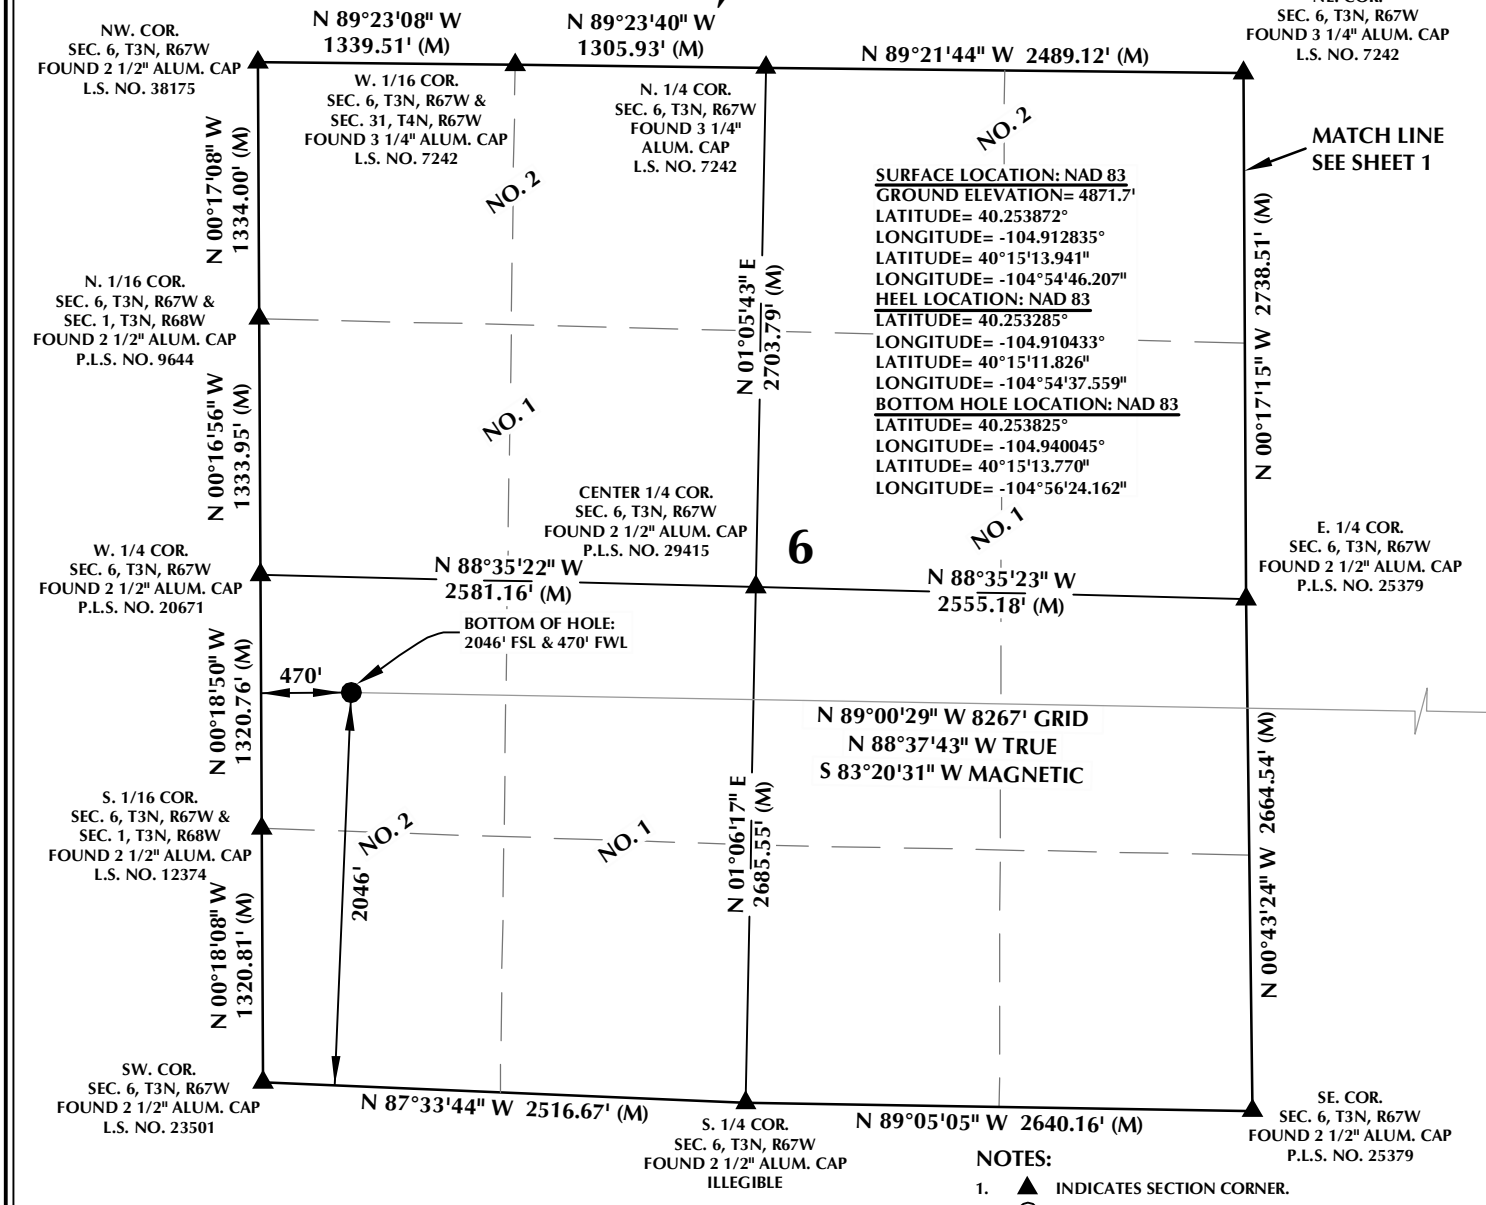

SURFACE LOCATION: NAD 83
 GROUND ELEVATION= 4871.7'
 LATITUDE= 40.253872°
 LONGITUDE= -104.912835°
 LATITUDE= 40°15'13.941"
 LONGITUDE= -104°54'46.207"
HEEL LOCATION: NAD 83
 LATITUDE= 40.253285°
 LONGITUDE= -104.910433°
 LATITUDE= 40°15'11.826"
 LONGITUDE= -104°54'37.559"
BOTTOM HOLE LOCATION: NAD 83
 LATITUDE= 40.253825°
 LONGITUDE= -104.940045°
 LATITUDE= 40°15'13.770"
 LONGITUDE= -104°56'24.162"



CERTIFICATE OF SURVEYOR:

THIS IS TO CERTIFY THAT THE ABOVE PLAT WAS PREPARED FROM FIELD NOTES OF ACTUAL SURVEYS MADE BY ME OR UNDER MY SUPERVISION AND THAT THE SAME ARE TRUE AND CORRECT TO THE BEST OF MY KNOWLEDGE AND BELIEF. THIS CERTIFICATE DOES NOT REPRESENT A LAND SURVEY PLAT OR IMPROVEMENT SURVEY PLAT AS DEFINED BY C.R.S. 18-31-102 AND CANNOT BE RELIED UPON TO DETERMINE OWNERSHIP.

Randall K. French
 RANDALL K. FRENCH
 PROFESSIONAL LAND SURVEYOR
 COLORADO REGISTRATION NUMBER 38512
 6/11/2020

NOTICE:
 ACCORDING TO COLORADO STATE LAW YOU MAY COMMENCE LEGAL ACTION BASED UPON ANY DEFECT IN THIS SURVEY WITHIN THREE YEARS AFTER YOU FIRST DISCOVER SUCH DEFECT. IN NO EVENT MAY ANY ACTION BASED UPON ANY DEFECT IN THIS SURVEY BE COMMENCED MORE THAN TEN YEARS FROM THE DATE ON THE CERTIFICATION SHOWN HEREON.

NOTE:
 MAGNETIC NORTH IS CURRENT AS OF 5/5/2020.
 MAGNETIC NORTH CHANGES WEST 0°06' PER YEAR.
 MAGNETIC MODEL: WMM-2020.

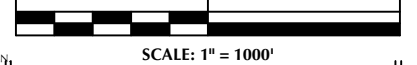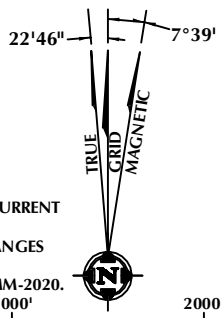

NOTES:

- ▲ INDICATES SECTION CORNER.
- INDICATES CALCULATED CORNER.
- DRAWING LATITUDE AND LONGITUDE COORDINATES ARE NAD 83 (2011)(EPOCH:2010).
- ELEVATION BASED ON NAVD88 (GEOID12B).
- BASIS OF BEARING DERIVED FROM COLORADO COORDINATE SYSTEM OF 1983 NORTH ZONE.
- ALL MEASURED DISTANCES ARE GRID.
- COMBINED SCALE FACTOR: .99972640 CALCULATED FROM THE CENTER 1/4 CORNER OF SECTION 5, T3N, R67W.
- OPERATOR: TRAVIS HOLLAND / PDOP = 1.6.
- SEE ADDENDUM TO WELL LOCATION CERTIFICATE FOR EXISTING IMPROVEMENTS WITHIN 500' OF THE WELL PAD.
- WELL FOOTAGES ARE MEASURED AT RIGHT ANGLES TO THE SECTION LINES.
- THE BOTTOM OF HOLE BEARS N89°00'29"W, 8267' FROM THE HEEL LOCATION.
- NO. 1 & NO. 2 AS SHOWN HEREON ARE GOVERNMENT LOTS 1 & 2 PER THE ORIGINAL GLO SURVEY.

WELL PAD - SCHLAGEL 10-5HZ

SCHLAGEL 5-3HZ
 WELL LOCATION CERTIFICATE
 2259' FSL & 2220' FEL (NWSE) (SURFACE)
 2053' FSL & 1551' FEL (NWSE) (HEEL)
 LOCATED IN SECTION 5
 2046' FSL & 470' FWL LOT 2 (NWSW) (BOTTOM)
 LOCATED IN SECTION 6
 T3N, R67W, 6TH P.M.
 WELD COUNTY, COLORADO

**Kerr-McGee Oil &
 Gas Onshore L.P.**
 1099 18th Street
 Denver, Colorado 80202




CONSULTING, LLC

SHERIDAN OFFICE
 1095 Saberton Avenue
 Sheridan, Wyoming 82801
 Phone 307-674-0609

LOVELAND OFFICE
 6706 North Franklin Avenue
 Loveland, Colorado 80538
 Phone 970-776-4331

DRAFTED BY:	LMO	CHECKED BY:	RKF	SHEET NO:
DATE DRAFTED:	6/11/2020	DATE SURVEYED:	5/5/2020	2
REVISED:		FILE NAME:	19-78	2 OF 2

K:\ANADARKO\2019\2019_78_SCHLAGEL_T3N_R67W_SEC_5\GIS\Maps_ABC\SCHLAGEL_10-5HZ\SCHLAGEL_5-3HZ.mxd 6/8/2020 10:47:24 AM

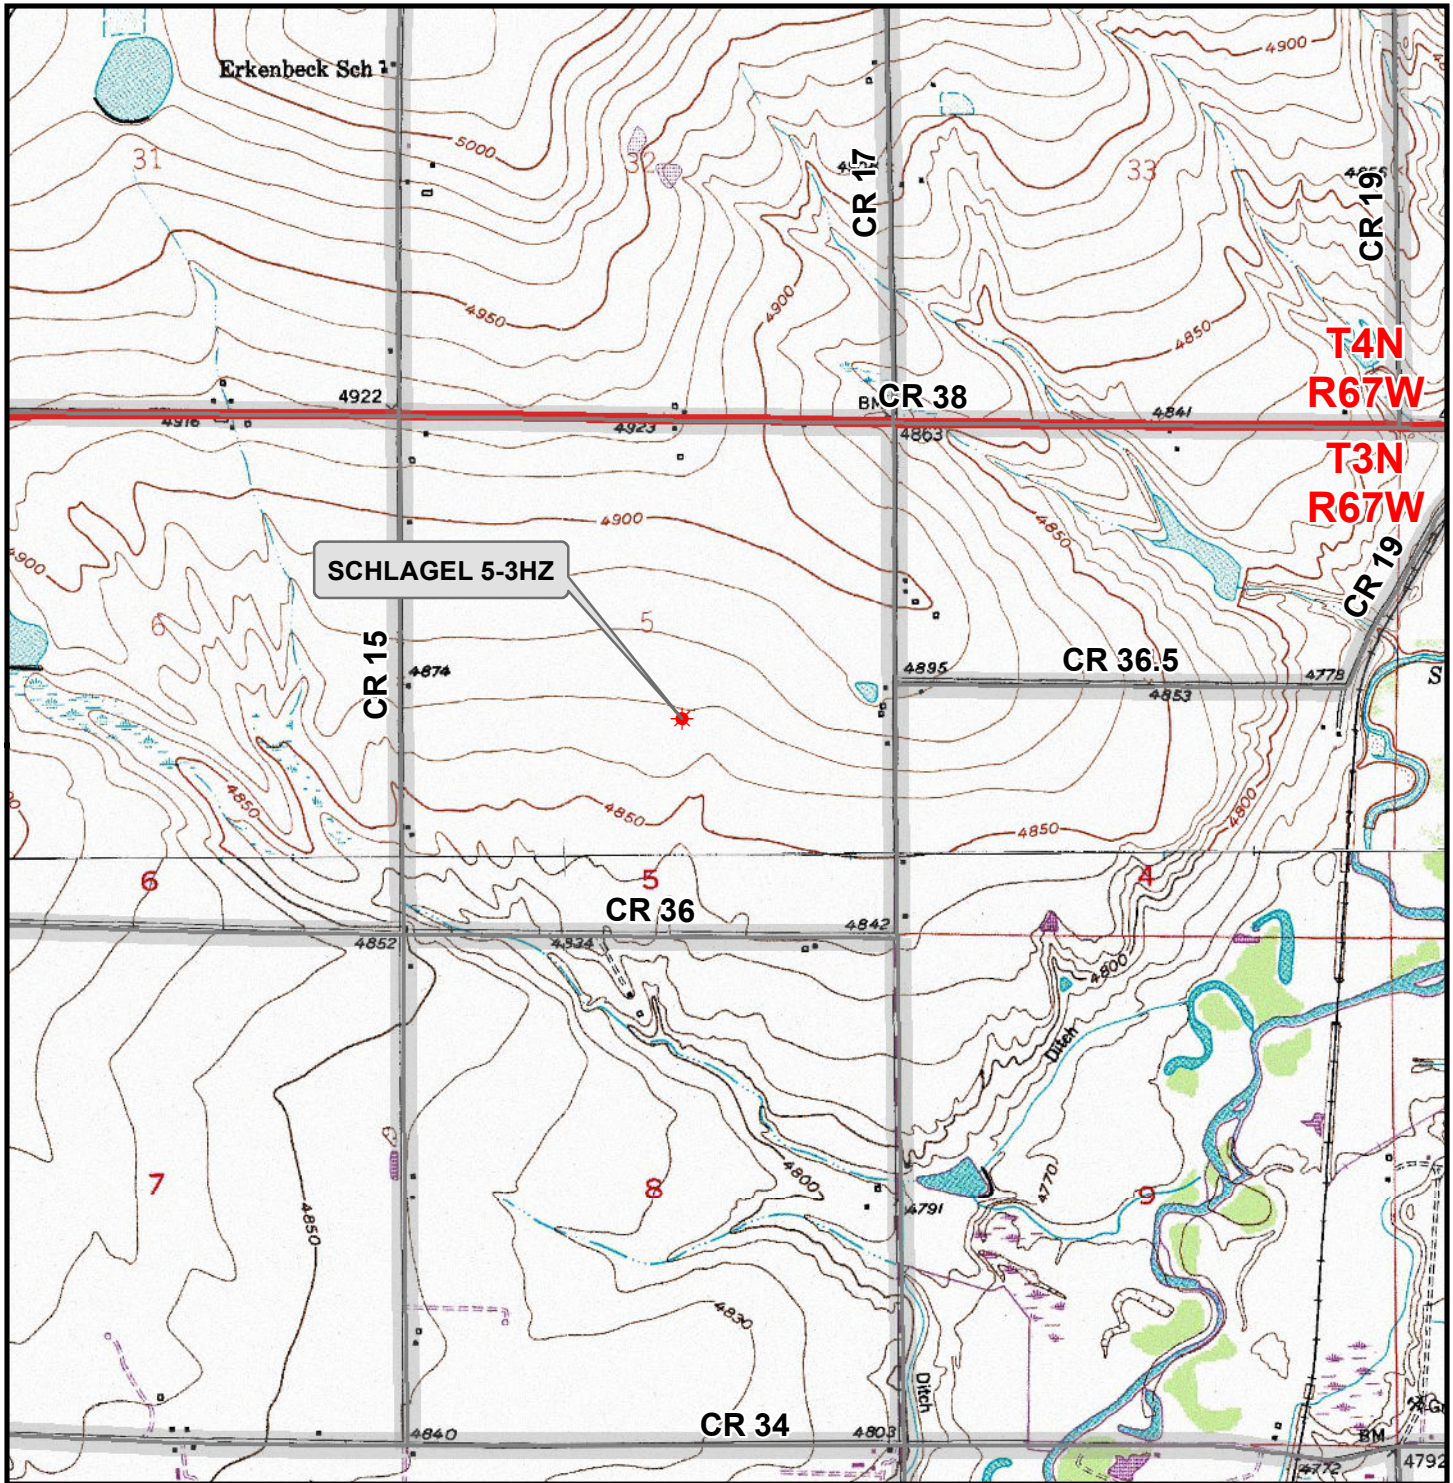

**T4N
R67W**
**T3N
R67W**

SCHLAGEL 5-3HZ

Legend

- Well - Proposed
- Road - Primitive - Existing
- Road - Improved - Existing
- Road - County - Existing
- Road - Highway - Existing

WELL PAD - SCHLAGEL 10-5HZ
GENERAL LOCATION MAP
SCHLAGEL 5-3HZ
LOCATED IN SECTION 5
T3N, R67W, 6th P.M.
WELD COUNTY, COLORADO

**Kerr-McGee Oil &
Gas Onshore L.P.**

1099 18th Street
Denver, Colorado 80202

	CONSULTING, LLC		
	SHERIDAN OFFICE 1095 Saberton Avenue Sheridan, Wyoming 82801 Phone 307-674-0609	LOVELAND OFFICE 6706 North Franklin Avenue Loveland, Colorado 80538 Phone 970-776-4331	
SCALE:	1" = 2,000ft	NAD83 CO-Nft	
DRAWN:	DP	DATE: 11 Jun 2020	
REVISED:		DATE:	