


Wellbore Diagram

Well Name:	WB Lasher 4
County, State	Moffat, CO
Legal Description:	NW NW 25-12N-101W
API:	05-081-05720
SHL:	805' FNL 660 FWL
Updated By:	Scott Colvin
Date Updated:	10/9/2020
Reviewed By:	Juan Sosa
Reviewed Date:	6/12/2020
Spud Date:	8/8/1965
TD Date:	8/27/1965
IP Date:	10/17/1965
Well TMD:	4,462
Orientation:	Vertical
Plug Back MD:	4,422
Bridge Plug MD:	
Producing Frac Jobs:	2

Latitude	40.976238
Longitude	-108.703738

As Of	10/9/2020
-------	-----------

All measurements are in KB & MD unless otherwise specified.

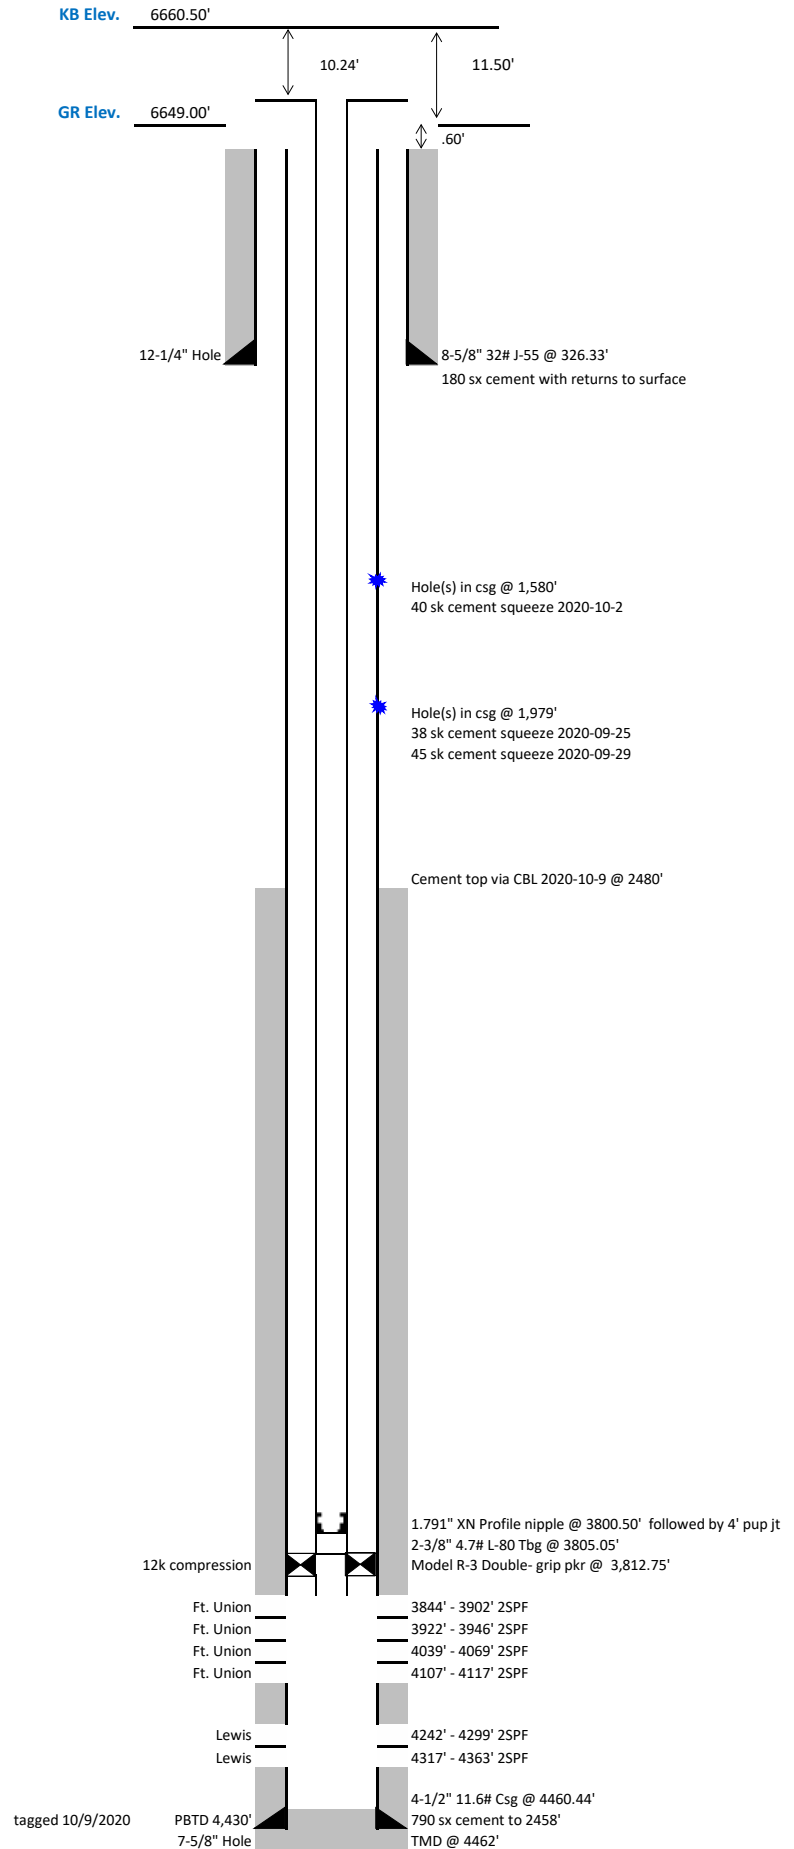

tagged 10/9/2020