



# TOPAZ 6-I PAD PRODUCTION FACILITY LAYOUT

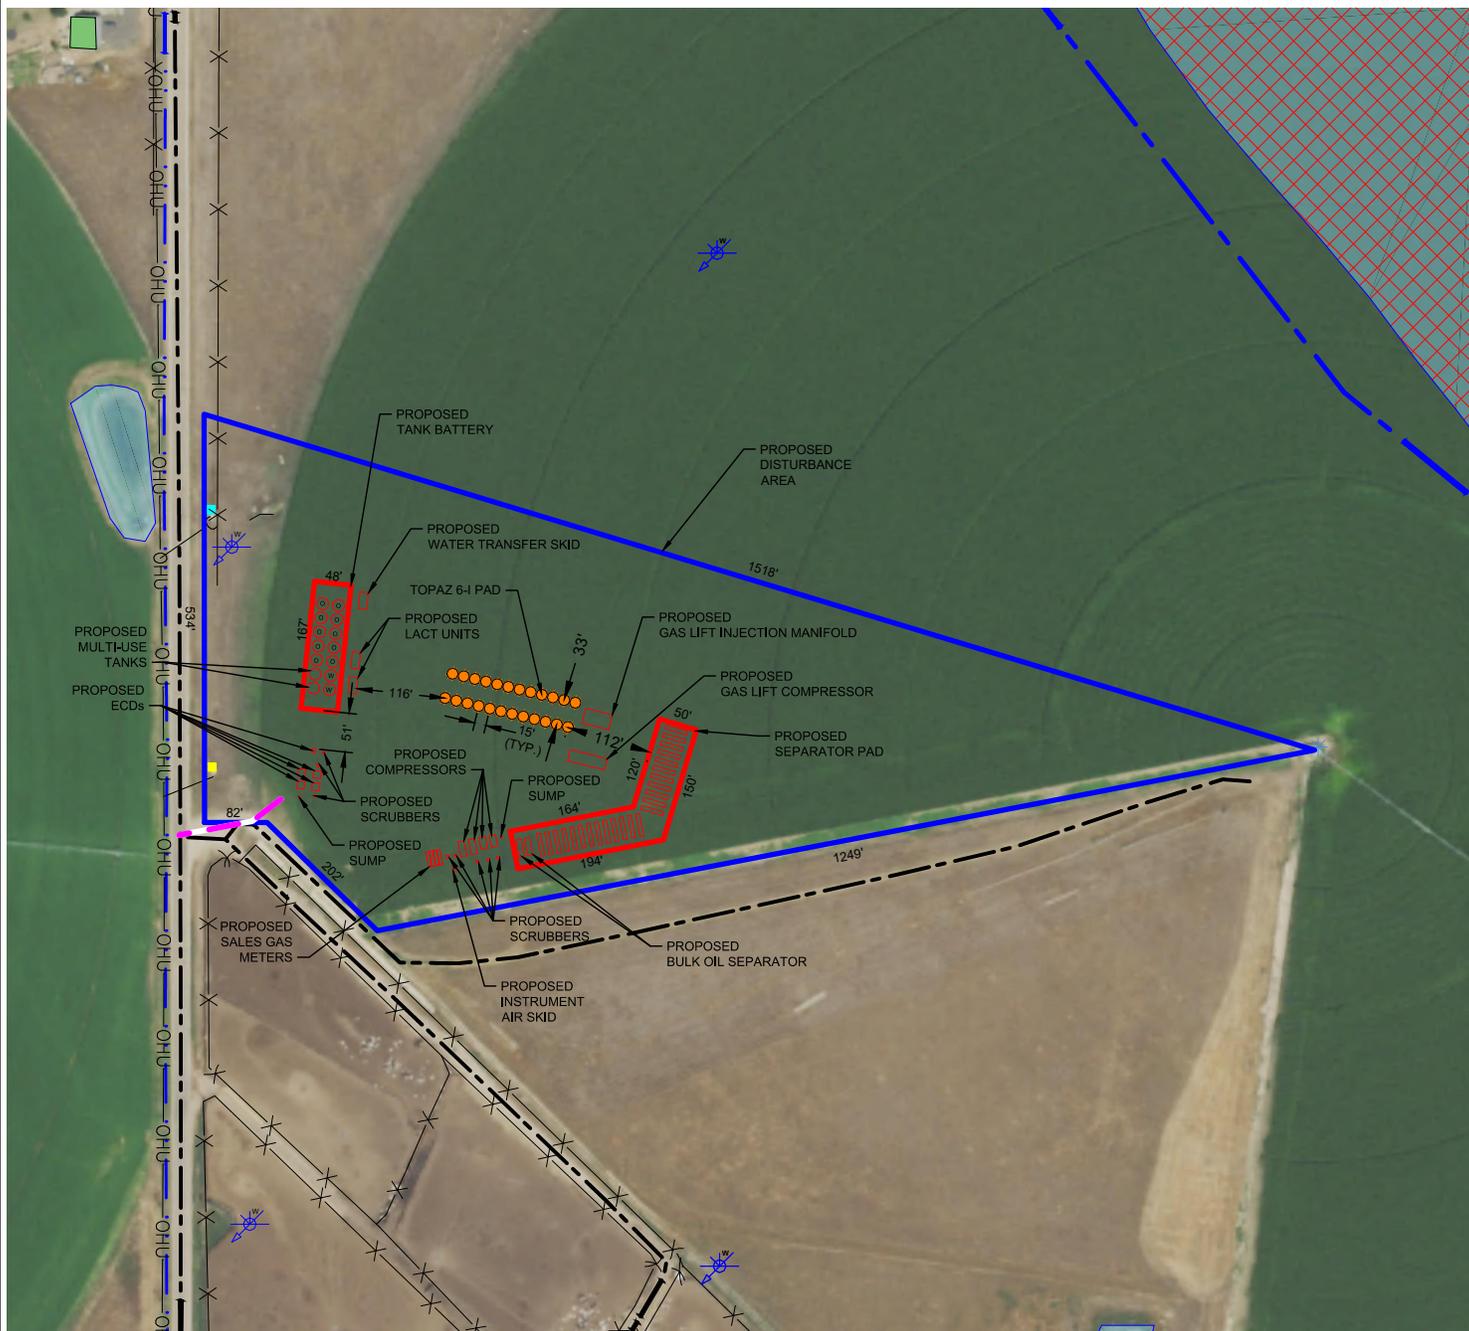

## LEGEND

- = PROPOSED WELL
- ✦ = PIVOT POINT
- = PROPOSED DISTURBANCE AREA
- = PROPOSED FACILITIES
- ✦ = WATER WELL
- = ABOVE GROUND UTILITY
- = CONCRETE STRUCTURE
- ✕ ✕ = FENCE
- OHU— = OVERHEAD UTILITY
- - - = DITCH
- — — = EXISTING ROAD
- — — = STREAM
- - - = PROPOSED ACCESS ROAD
- = FLOODPLAIN
- = BUILDING
- = POND

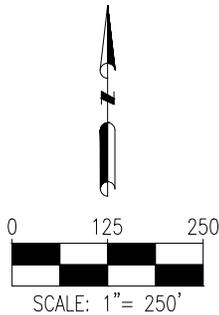

DISCLAIMER:  
THIS PLOT DOES NOT REPRESENT A MONUMENTED LAND SURVEY AND SHOULD NOT BE RELIED UPON TO DETERMINE BOUNDARY LINES, PROPERTY OWNERSHIP OR OTHER PROPERTY INTERESTS. PARCEL LINES, IF DEPICTED HAVE NOT BEEN FIELD VERIFIED AND MAY BE BASED UPON PUBLICLY AVAILABLE DATA THAT ALSO HAS NOT BEEN INDEPENDENTLY VERIFIED.

DATA SOURCE:  
AERIAL IMAGE: NAIP 2019  
NHD: USGS  
WATER WELLS: COLORADO DWR

PUBLICLY AVAILABLE DATA SOURCES HAVE NOT BEEN INDEPENDENTLY VERIFIED BY ASCENT.

8620 Wolff Court  
Westminster, CO 80031  
(303) 928-7128  
www.ascentgeomatics.com

FIELD DATE:  
**08-29-19**

DRAWING DATE:  
**11-18-20**

BY:  
**CSG**

CHECKED:  
**IJM**

SITE NAME:  
**TOPAZ 6-I PAD**

SURFACE LOCATION:  
**LOT 6 SEC. 6, T7N, R65W, 6TH P.M.  
WELD COUNTY, COLORADO**

PREPARED FOR:

**BAYSWATER**  
EXPLORATION & PRODUCTION, LLC