


PETROLEUM FIELD SERVICES, LLC 7535 HILLTOP CIRCLE DENVER, CO 80221
LOCATION DRAWING
 LD15-17 PAD

SECTION: 15
 TOWNSHIP: 9N
 RANGE: 58W

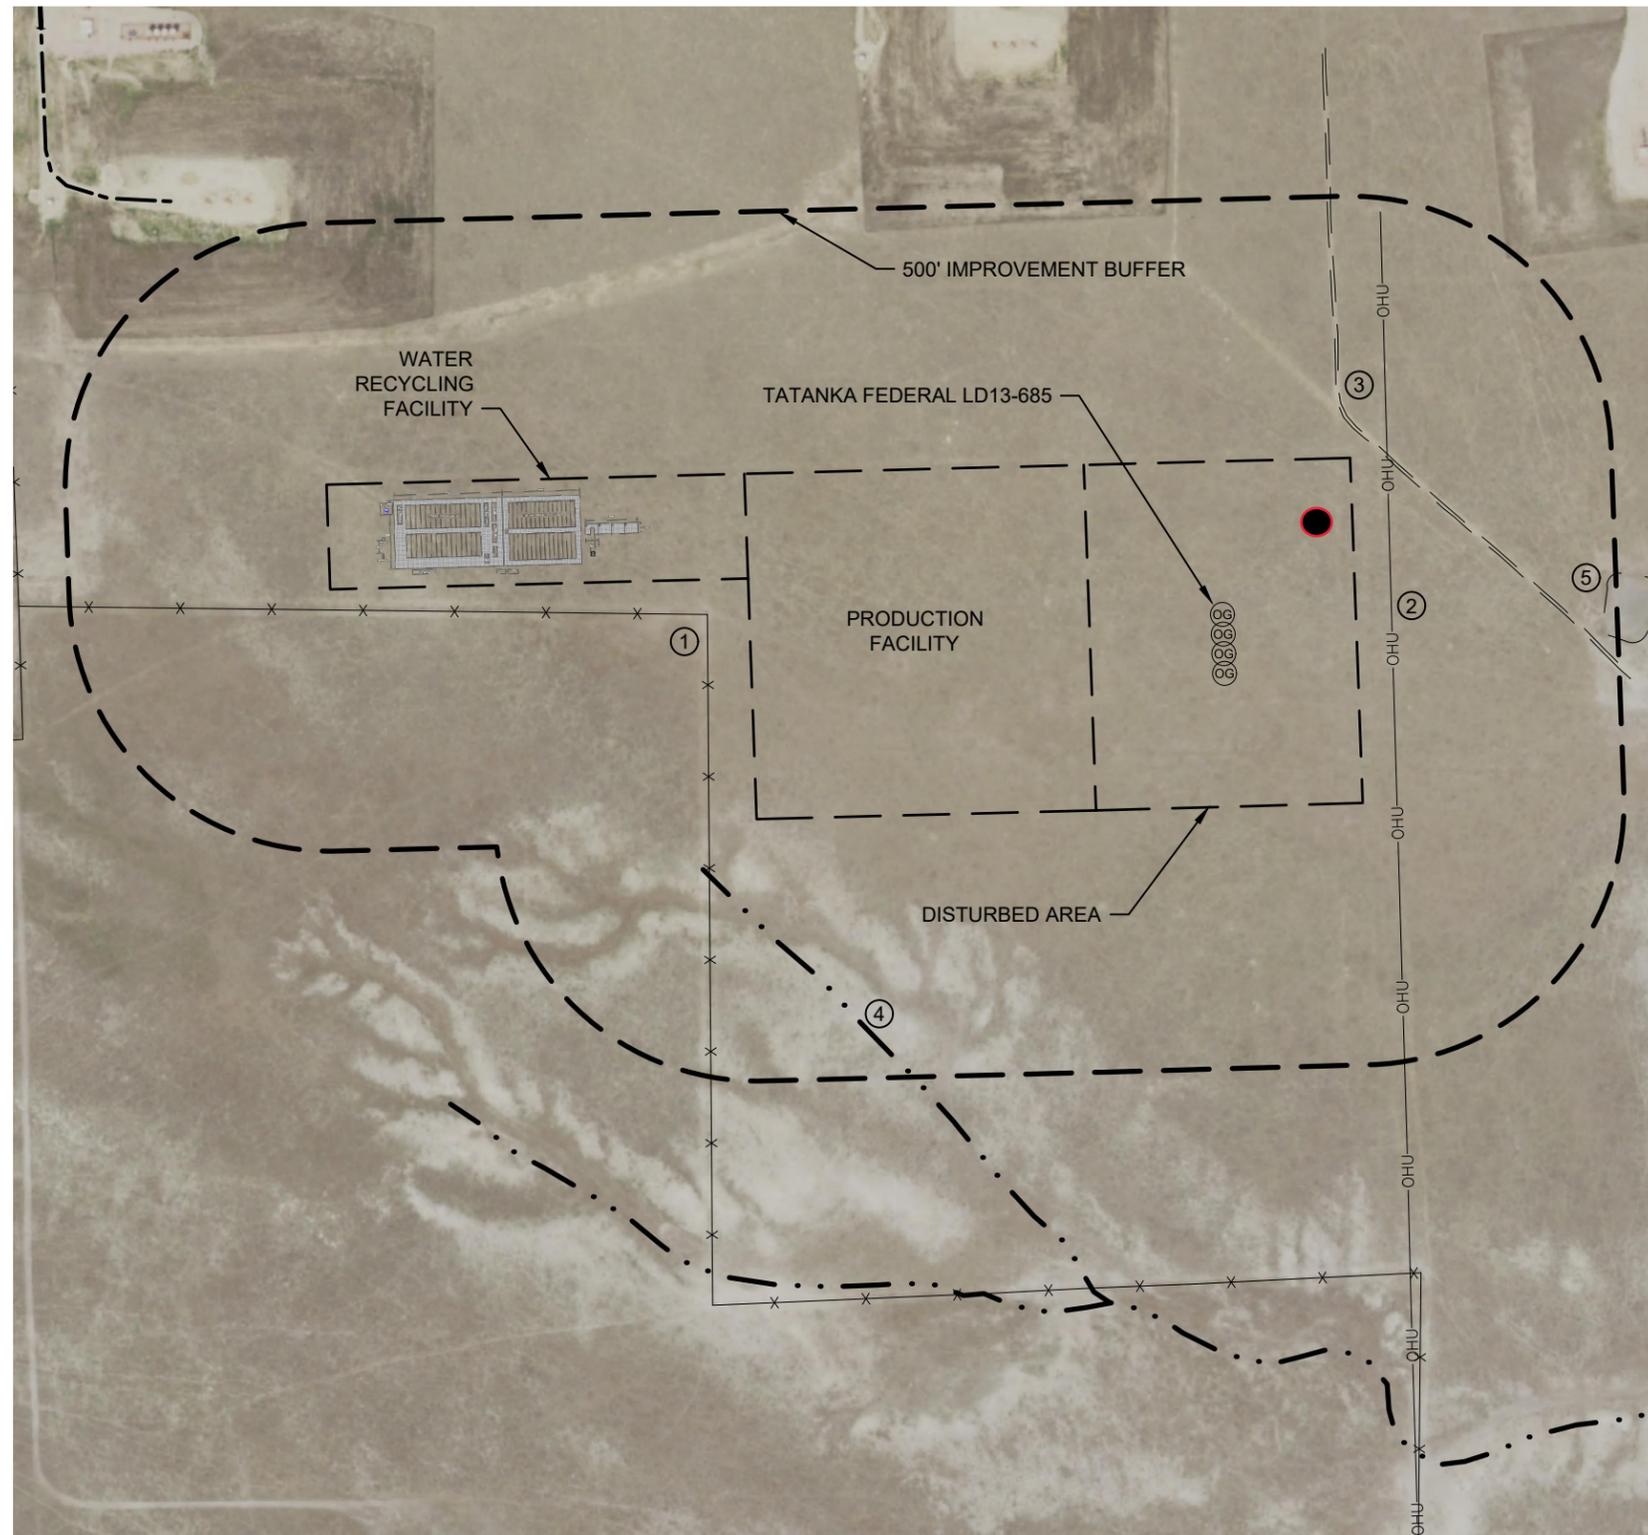

IMPROVEMENTS:
 (MEASURED FROM THE PROPOSED TATANKA FEDERAL LD13-685 WELL LOCATION)

- ⓔ NO BUILDING UNITS WITHIN 500' IMPROVEMENT BUFFER
- ⓑ NO BUILDINGS WITHIN 500' IMPROVEMENT BUFFER
- ① FENCE 986' W
- ② OVERHEAD UTILITY 324' E
- ③ PRIVATE ROAD 433' NE
- ④ INTERMITTENT STREAM (DRY AT TIME OF SURVEY) 1038' SW
- ⑤ POND (DRY AT TIME OF SURVEY) 728' E

CULTURAL ITEMS: MEASURED FROM THE NEAREST PROPOSED WELLHEAD	
BUILDING:	3802' S
BUILDING UNIT:	4173' S
HIGH OCUPANCY BUILDING UNIT:	5280'+
DESIGNATED OUTSIDE ACTIVITY AREA:	5280'+
PUBLIC ROAD:	4258' S (WCR 104)
ABOVE GROUND UTILITY:	323' E
RAILROAD:	5280'+
PROPERTY LINE:	335' E

CULTURAL ITEMS: MEASURED FROM THE NEAREST EDGE OF PRODUCTION FACILITY	
BUILDING:	3555' S
BUILDING UNIT:	3910' S
HIGH OCUPANCY BUILDING UNIT:	5280'+
DESIGNATED OUTSIDE ACTIVITY AREA:	5280'+
PUBLIC ROAD:	3761' SW (WCR 104)
ABOVE GROUND UTILITY:	576' E
RAILROAD:	5280'+
PROPERTY LINE:	79' W

CULTURAL ITEMS: MEASURED FROM THE NEAREST EDGE OF WATER RECYCLING FACILITY	
BUILDING:	4105' SE
BUILDING UNIT:	4411' SE
HIGH OCUPANCY BUILDING UNIT:	5280'+
DESIGNATED OUTSIDE ACTIVITY AREA:	5280'+
PUBLIC ROAD:	3220' W (WCR 127)
ABOVE GROUND UTILITY:	1229' E
RAILROAD:	5280'+
PROPERTY LINE:	26' S

FIELD DATE: 10-20-16
 DRAWING DATE: 08-23-18
 DRAWN BY: CSG
 CHECKED BY: KAD

DISCLAIMER:
 THIS PLOT DOES NOT REPRESENT A MONUMENTED LAND SURVEY AND SHOULD NOT BE RELIED UPON TO DETERMINE BOUNDARY LINES, PROPERTY OWNERSHIP OR OTHER PROPERTY INTERESTS. PARCEL LINES, IF DEPICTED HAVE NOT BEEN FIELD VERIFIED AND MAY BE BASED UPON PUBLICLY AVAILABLE DATA THAT ALSO HAS NOT BEEN INDEPENDENTLY VERIFIED.

DATA SOURCE:
 AERIAL IMAGERY: NAIP 2017
 NHD: USGS
 PUBLICLY AVAILABLE DATA SOURCES HAVE NOT BEEN INDEPENDENTLY VERIFIED BY PFS.

