


WELLBORE DIAGRAM
PETROLEUM ENERGY CORP
 STATE #H
 SENE SEC 16 8N 60W
 WELD COUNTY
 05-123-14093

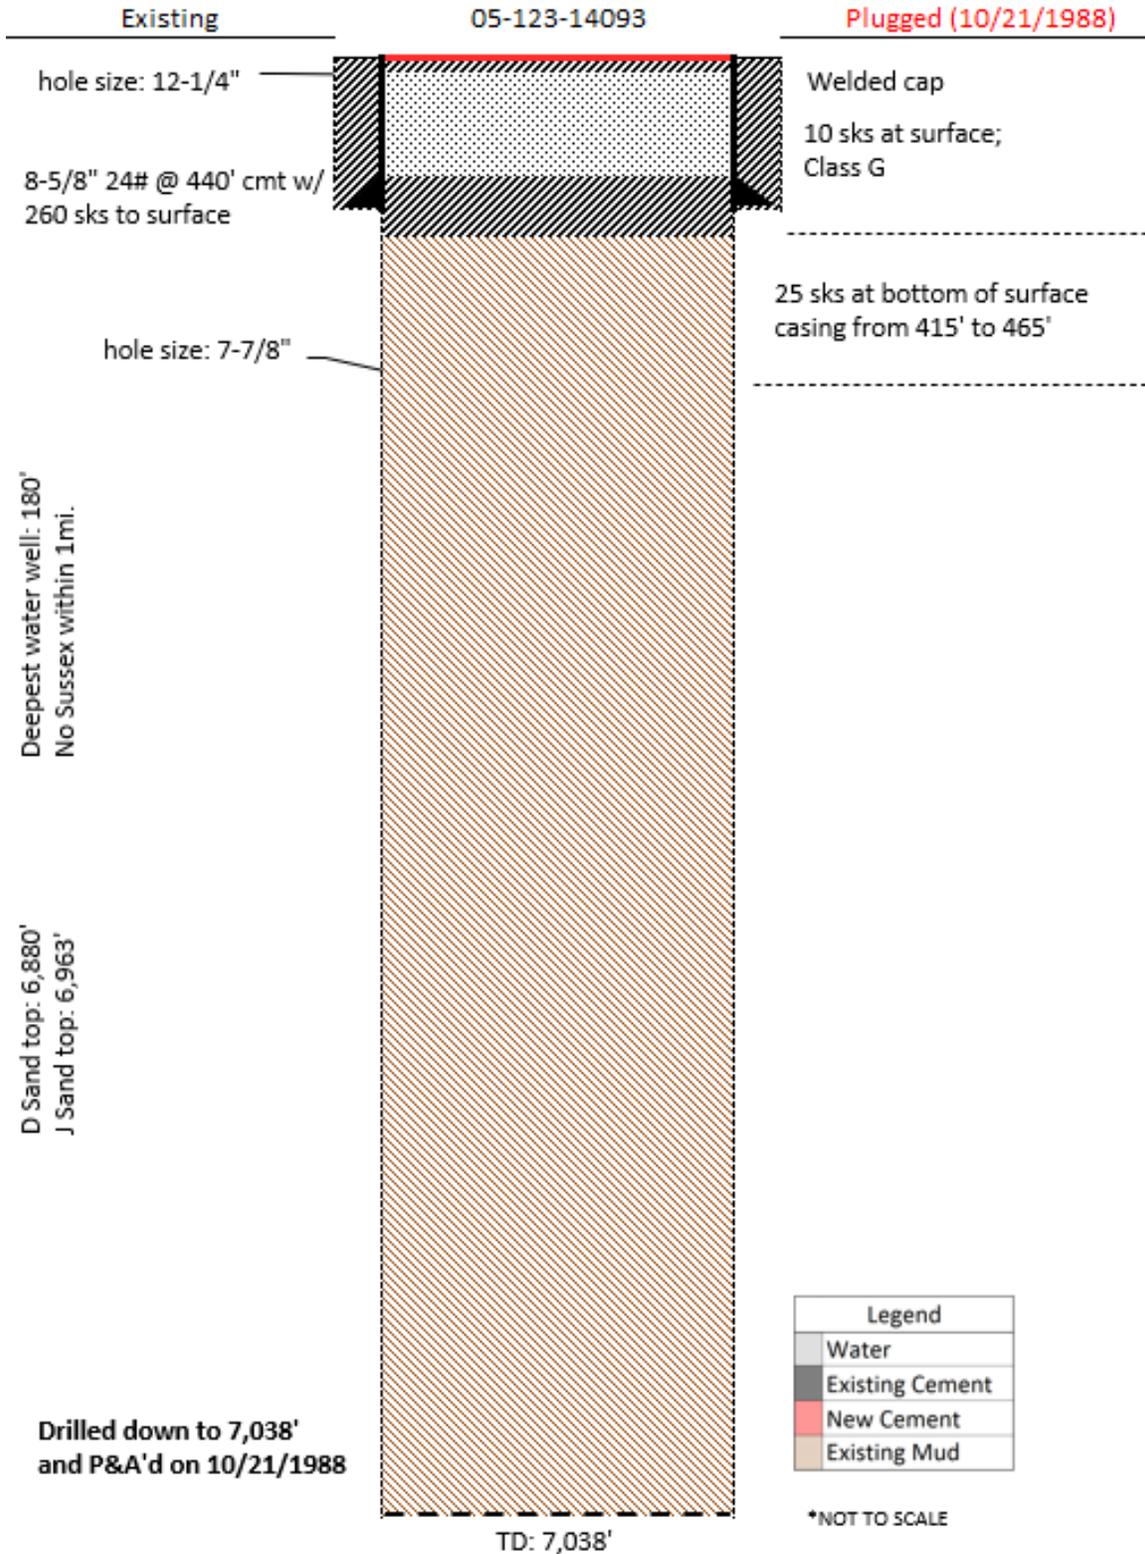

Legend	
	Water
	Existing Cement
	New Cement
	Existing Mud

*NOT TO SCALE