




Washburn Land Surveying
www.WashburnSurveying.com
970-232-9645


SCALED FACILITY FERN 5N65W11EJ PAD

SECTION: 11
TOWNSHIP: 5N
RANGE: 65W
6TH P.M.
WELD COUNTY, CO

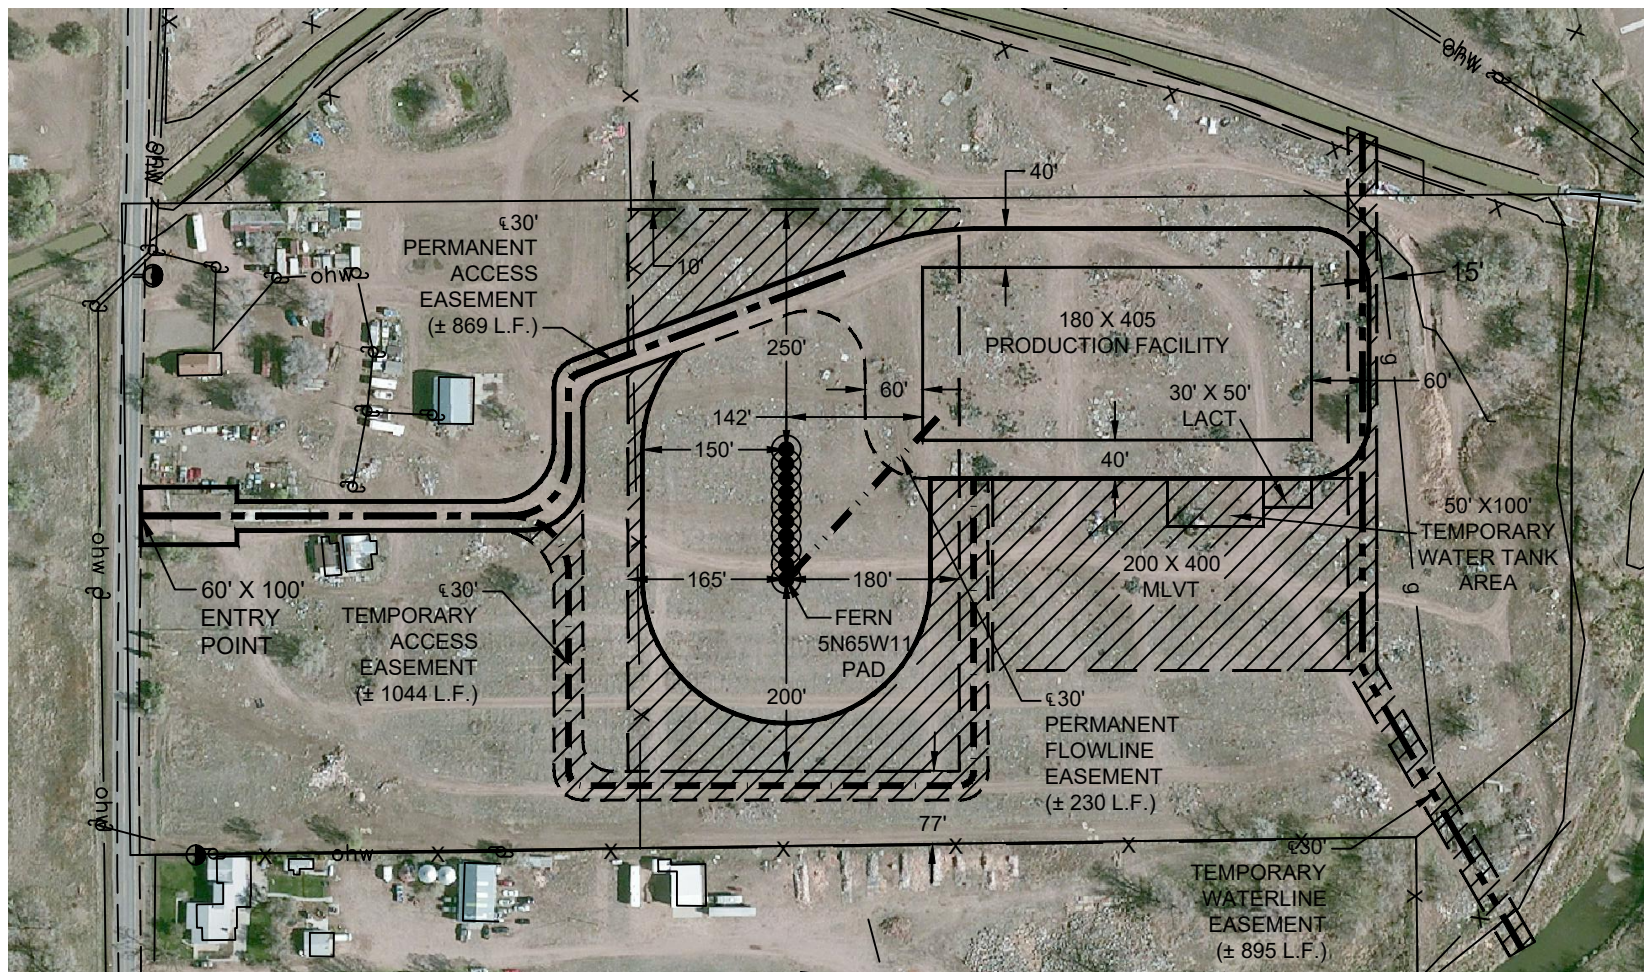

//// RECLAIMED AREA(S)

TOTAL DISTURBED AREA OF LOCATION: ± 10.6 ACRES
TOTAL SIZE OF LOCATION AFTER RECLAMATION: ± 6.2 ACRES

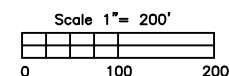


DATE: 1/31/2017 SHEET 1 OF 2



Washburn Land Surveying
www.WashburnSurveying.com
970-232-9645


SCALED FACILITY FERN 5N65W11EJ PAD

SECTION: 11
TOWNSHIP: 5N
RANGE: 65W
6TH P.M.
WELD COUNTY, CO

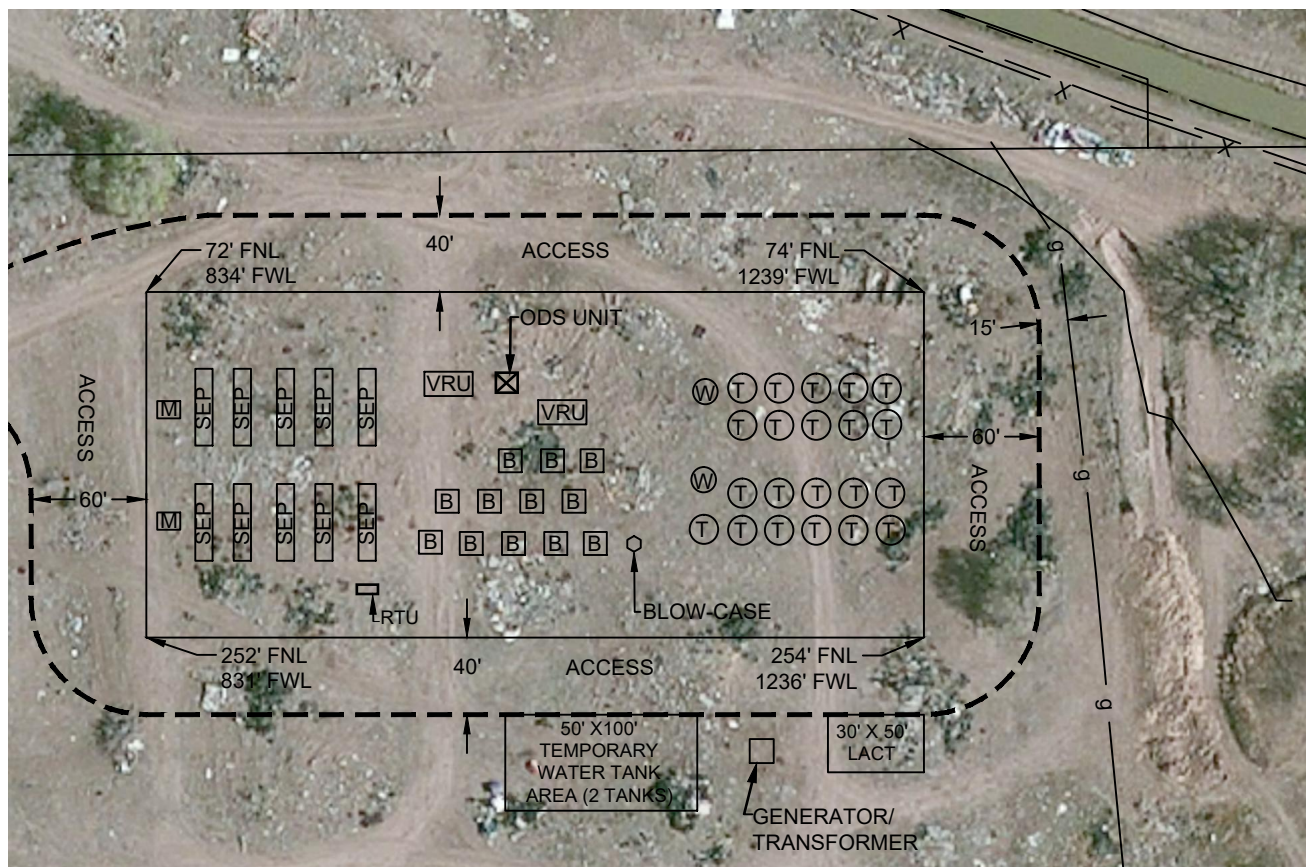

LEGEND:

- ⊙ TANK BATTERY
- ⊙ WATER VAULT
- ⊙ METER
- ⊙ BURNER/ECD
- ⊙ VAPOR RECOVERY UNIT
- ⊙ SEPARATOR

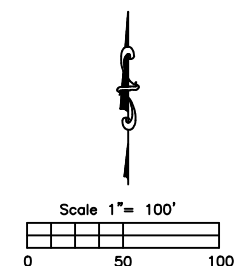

DATE: 1/31/2017 SHEET 2 OF 2