


R. 97 W.

T. 5 S.

T. 6 S.

GRID NORTH  
SCALE 1" = 1000'  
500' 0 1000'

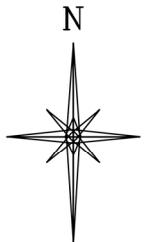


SHL  
LATITUDE (NAD 83)  
NORTH 39.558405 DEG.  
LONGITUDE (NAD 83)  
WEST 108.205088 DEG.  
NORTHING (NAD 83)  
1639631.99  
EASTING (NAD 83)  
2237412.43

BHL/TPZ  
LATITUDE (NAD 83)  
NORTH 39.558128 DEG.  
LONGITUDE (NAD 83)  
WEST 108.199122 DEG.  
NORTHING (NAD 83)  
1639481  
EASTING (NAD 83)  
2239091

CC 0697-03-10E  
UNGRADED ELEVATION:  
8438.0'

BASIS OF ELEVATION: USGS SPOT ELEVATION  
LOCATED AT THE SW CORNER OF SECTION 3,  
T6S, R97W  
ELEVATION: 8387'

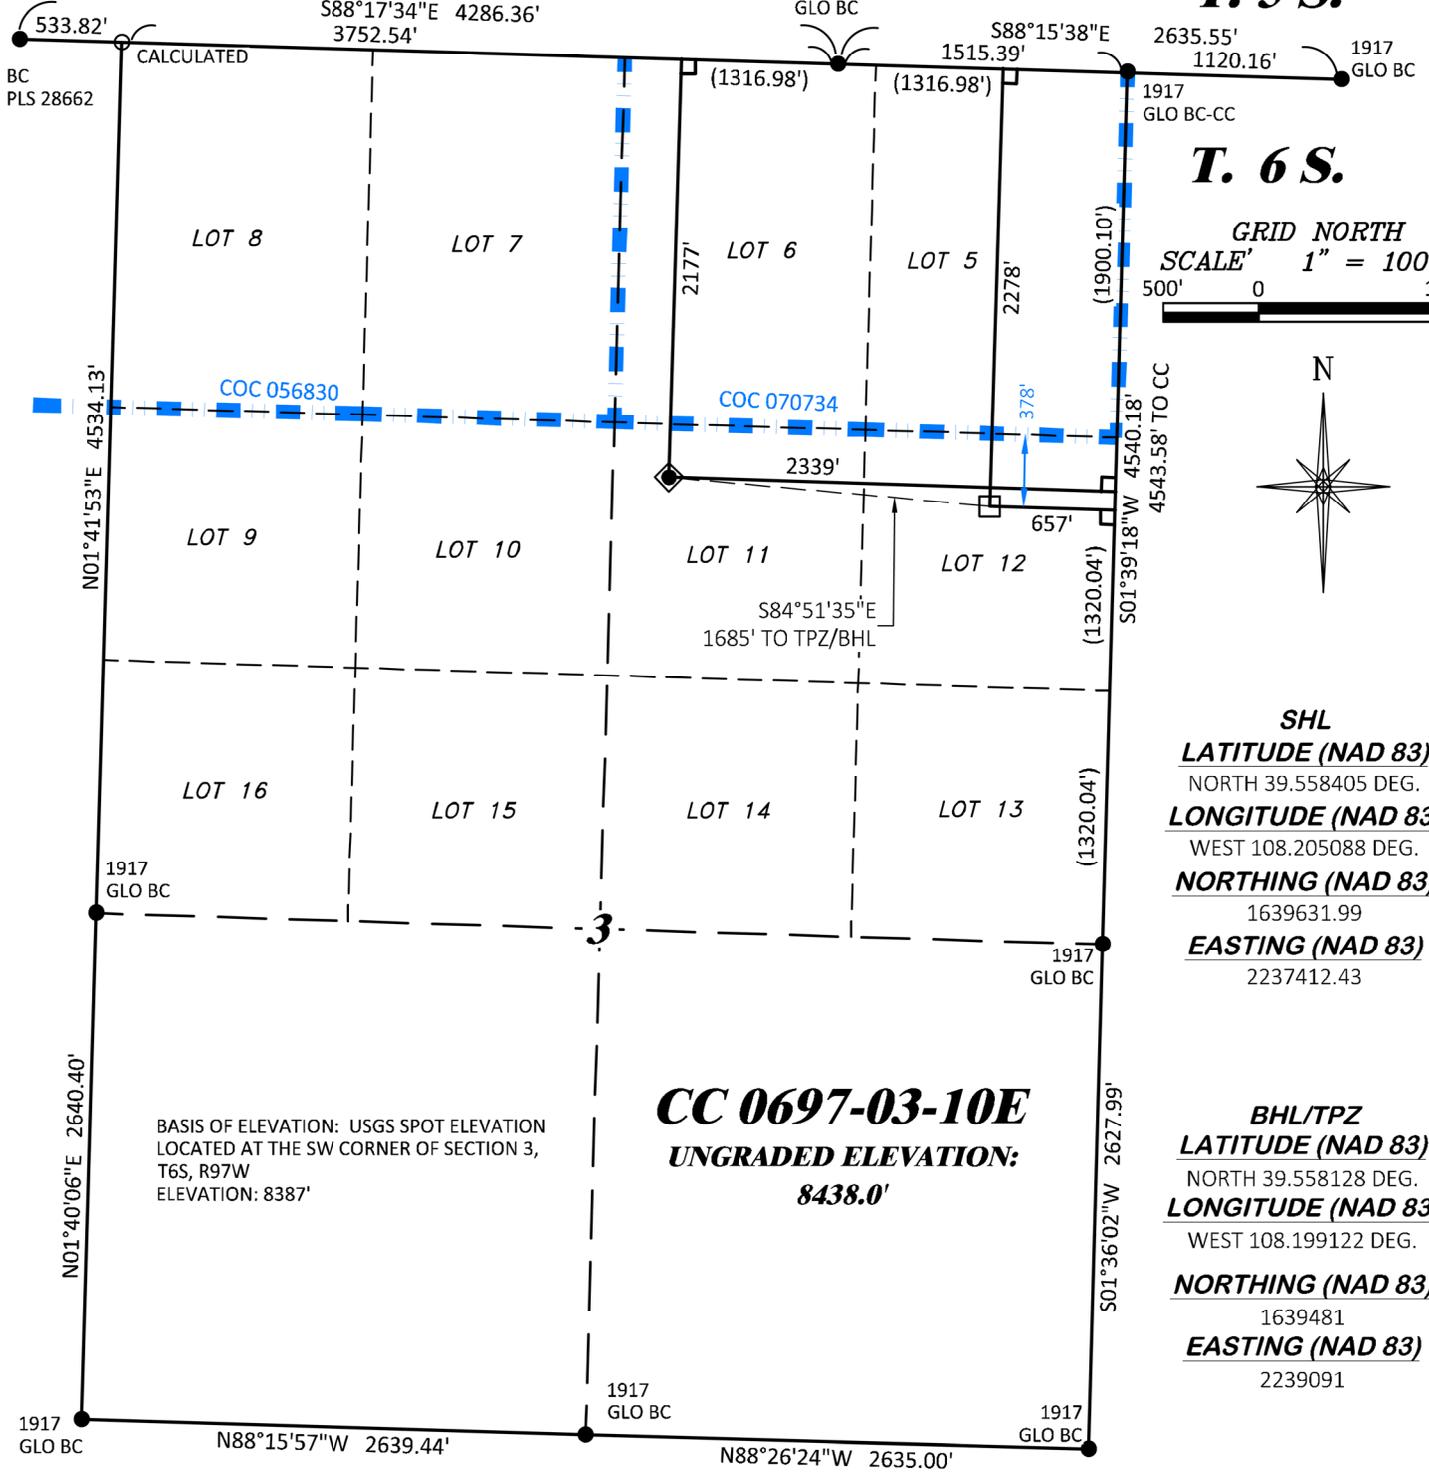

**NOTES**

1. GPS OPERATOR T. SHERRILL OBSERVED A PDOP OF 1.4.
2. ALL GPS OBSERVATIONS ARE IN COMPLIANCE WITH COGCC RULE No.215.
3. NO EXISTING IMPROVEMENTS WITHIN 500' OF LOCATION. SEE LOCATION DRAWING.
4. SURROUNDING SURFACE USE IS NATIVE BRUSH, NON CROP RANGELAND.

**BASIS OF BEARING/DATUM**

SPCS COLORADO CENTRAL NAD 27 BASED ON GPS OBSERVATIONS AND OPUS SOLUTION ON DRG CONTROL POINT "WILLIAMS" HAVING A POSITION OF:  
NAD83(2011)  
LAT 39° 31' 35.18" NORTH  
LONG 108° 12' 16.79" WEST  
NAVD88 ELEVATION: 8618.14'

THE SOUTH LINE OF THE SW¼ OF SECTION 3, MONUMENTED BY BLM BC'S AND BEARING N 88°15'57" W.


**SURVEYOR'S STATEMENT**

I, DAVID E. HENDERHAN, AN EMPLOYEE AND AGENT ON BEHALF OF D.R. GRIFFIN & ASSOCIATES, INC. STATE THE PLAT HEREON IS A CORRECT REPRESENTATION OF A SURVEY MADE UNDER MY SUPERVISION ON THE 23rd DAY OF JUNE, 2017 OF THE SHOWN CC 0697-03-10E AND THAT THE LOCATION HAS BEEN STAKED ON THE GROUND AS SHOWN ON THIS PLAT.

Notice: In accordance with Colorado State Law, any legal action based upon any defect in this survey plat must commence within three (3) years after first discovery of such defect. In no event, may any action based upon any defect in this survey plat be commenced more than ten (10) years from the date of certification shown hereon.

**LEGEND**

- ◆ WELL LOCATION
- APPROX. BHL
- └ DENOTES 90° TIE
- FOUND MONUMENT
- CALCULATED CORNER
- ▬ BLM LEASE LINE

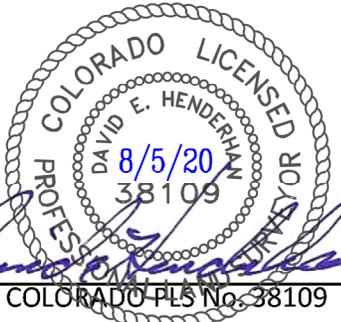

CC 0697-03-07 PAD

COLORADO PLS No. 38109



**PLAT OF DRILLING LOCATION IN  
LOT 11, SECTION 3, FOR  
LARAMIE ENERGY, LLC.**

DRAWN: 9/19/2017 - TCM	SCALE: 1" = 1000'
REVISED: 8/5/2020 - DEH	DRG JOB No. 21295
MISC. REVISIONS	A5 03-10E

**2177' F/NL, & 2339' F/EL, SECTION 3,  
T. 6 S., R. 97 W., 6TH P.M.,  
GARFIELD COUNTY, COLORADO**