



Section 20
T. 6 S., R. 91 W.

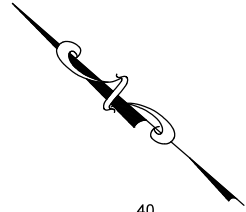

0 40
GRAPHIC SCALE IN FEET
1 INCH = 40 FEET

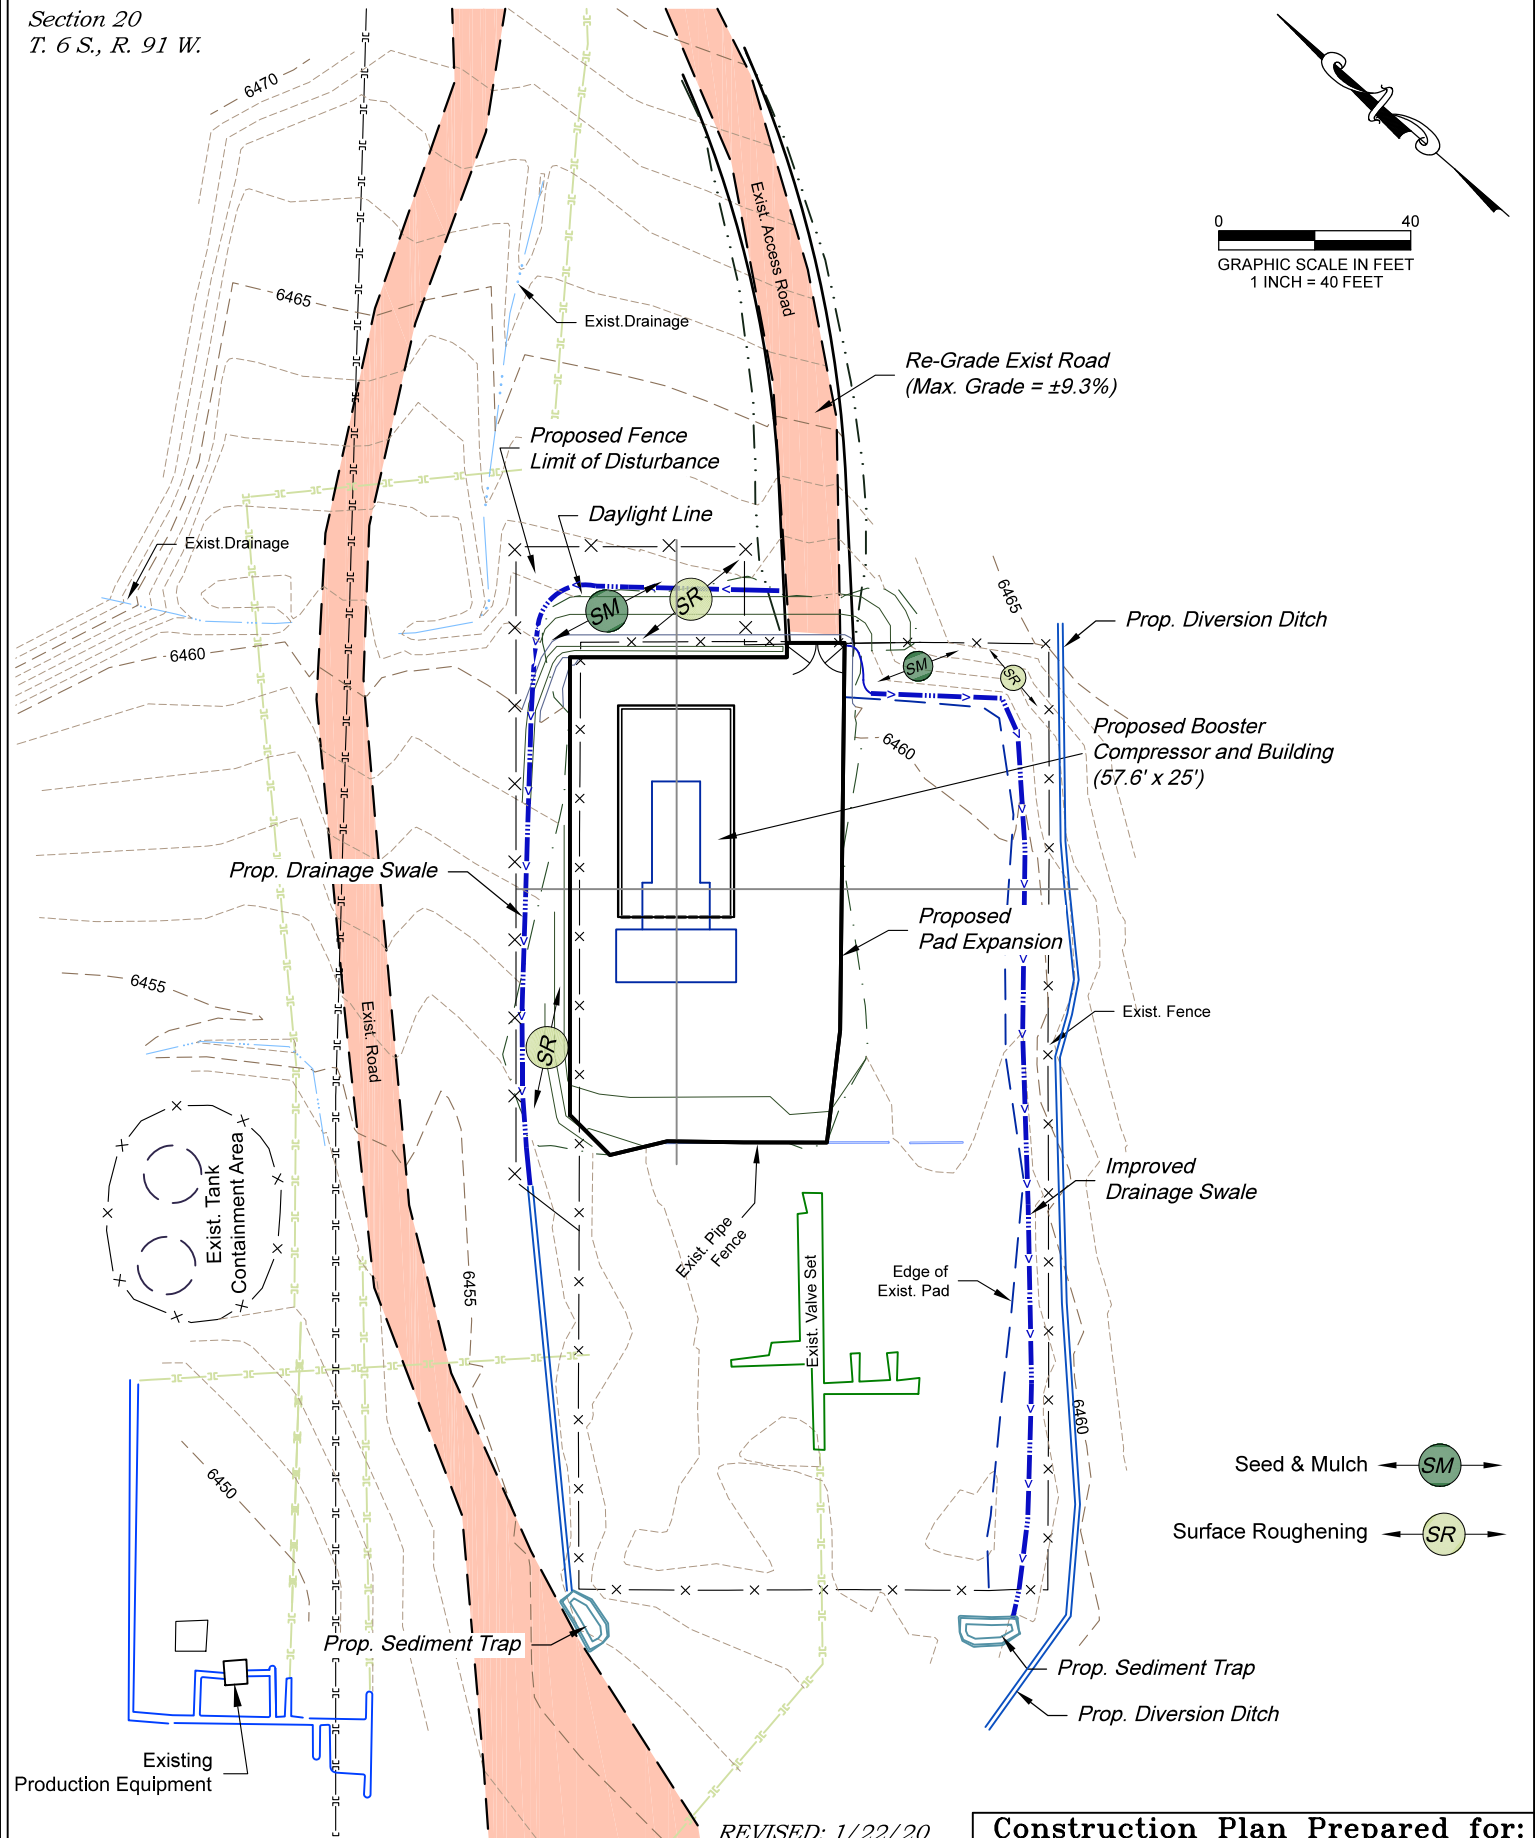

REVISED: 1/22/20

136 East Third Street
Rifle, Colorado 81650
Ph. (970) 625-2720
Fax (970) 625-2773

BOOKCLIFF
Survey Services, Inc.

SCALE:	1" = 40'
DATE:	8/08/19
PLAT:	1 of 1
PROJECT:	TEP Kokopelli
DFT:	cs

Construction Plan Prepared for:

TERRA ENERGY PARTNERS TEP Rocky Mountain LLC

Kokopelli Compressor
SWMP Exhibit - CONSTRUCTION