



1 Mile Offset:
No PR Sussex
Deepest WW: 980'

Pump 437sx Class G
from 1107' to surface

Pump 60 sx Thix G
From 2007' to 1663' (tag)

Pump 60 sx Thix G stub plug
From 4037' to 3671'

Cut and pull csg @ 3990'

Pump a total of 95sx
Pump 85sx Thermal 35 thru CICR
Leave 10sx on CICR
from 6400' to approx. 6026'

Set CICR @ 6200'
Perf at 6400', Good Circ
Perf at 6500', No Circ


Place 25 sx Thermal 35
From 7200' to approx. 6764'
Set CIBP at 7200'

WELLBORE DIAGRAM

Post P&A WBD

2020' FSL & 850' FEL

Cut and cap csg
4-6' below GL, with
Well Name, API, Legal Desc.
2/10/2021

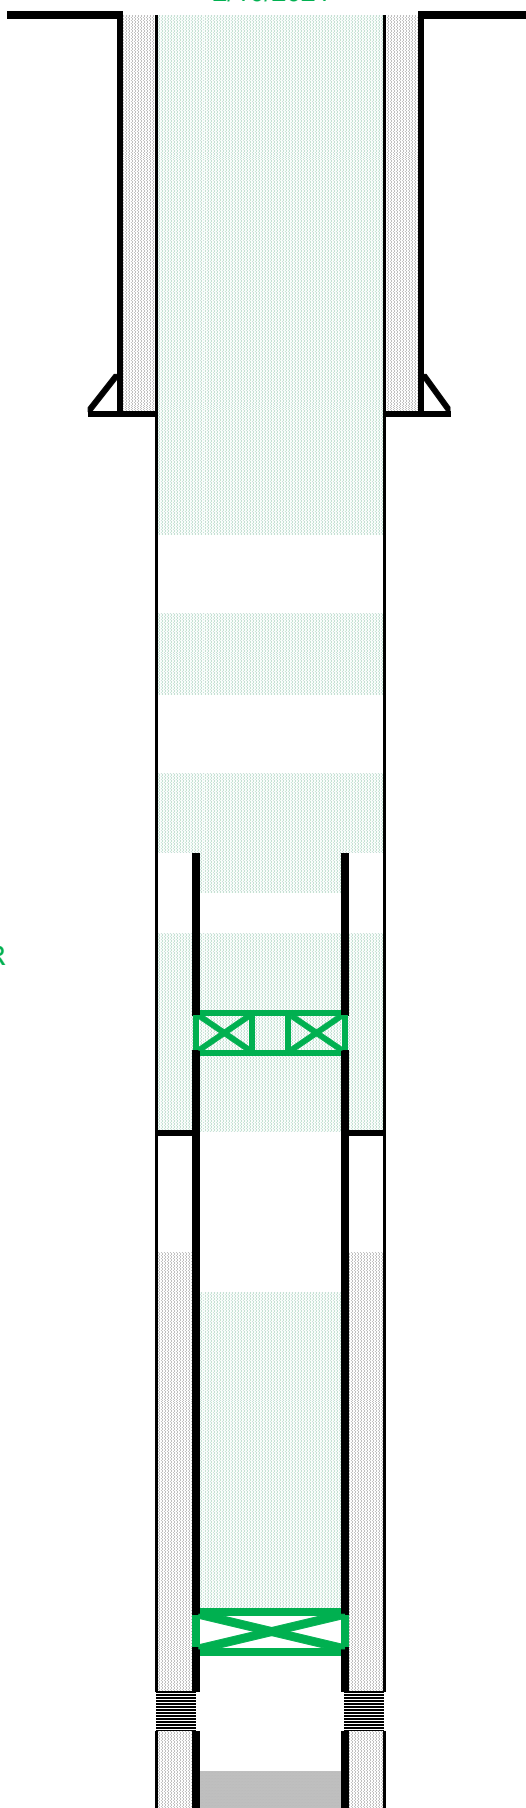

TVD = 7392'

MD = 7392'

PBTVD = 7323'

PBMD = 7323'

Operator:	Great Western Operating Co. LLC
Well Name:	Pearl Johnson #2
Lease Number:	
Location:	NESE 8 1N 63W
Field:	Scabbard - 76675
County, State:	Weld, CO
API Number:	05-123-23253
Diagram Date:	12/18/2020
Lat/Long	40.06439, -104.45431

KB 4876"

GL 4856'

Spud Date: 10/8/2005

Surface Casing :

8-5/8" 24# set @ 931'
Cmt w/ 655 sx

Production Casing :

4-1/2" 11.6# set @ 7374'
Cmt'd w/ 200 sx

Tubing Detail:

Formation Tops:

Niobrara	6466'
Fort Hays	6780'
D Sand	7198'
J-Sand	7250'

TOC @ 6400' - CBL

Perforations

J-Sand 7260' - 7288'