


# PROPOSED SCALED FACILITY DRAWING

SANDIN FARMS 5N65W24N PAD


SECTION: 24  
TOWNSHIP: 5N  
RANGE: 65W  
6TH. P.M.  
WELD COUNTY, CO

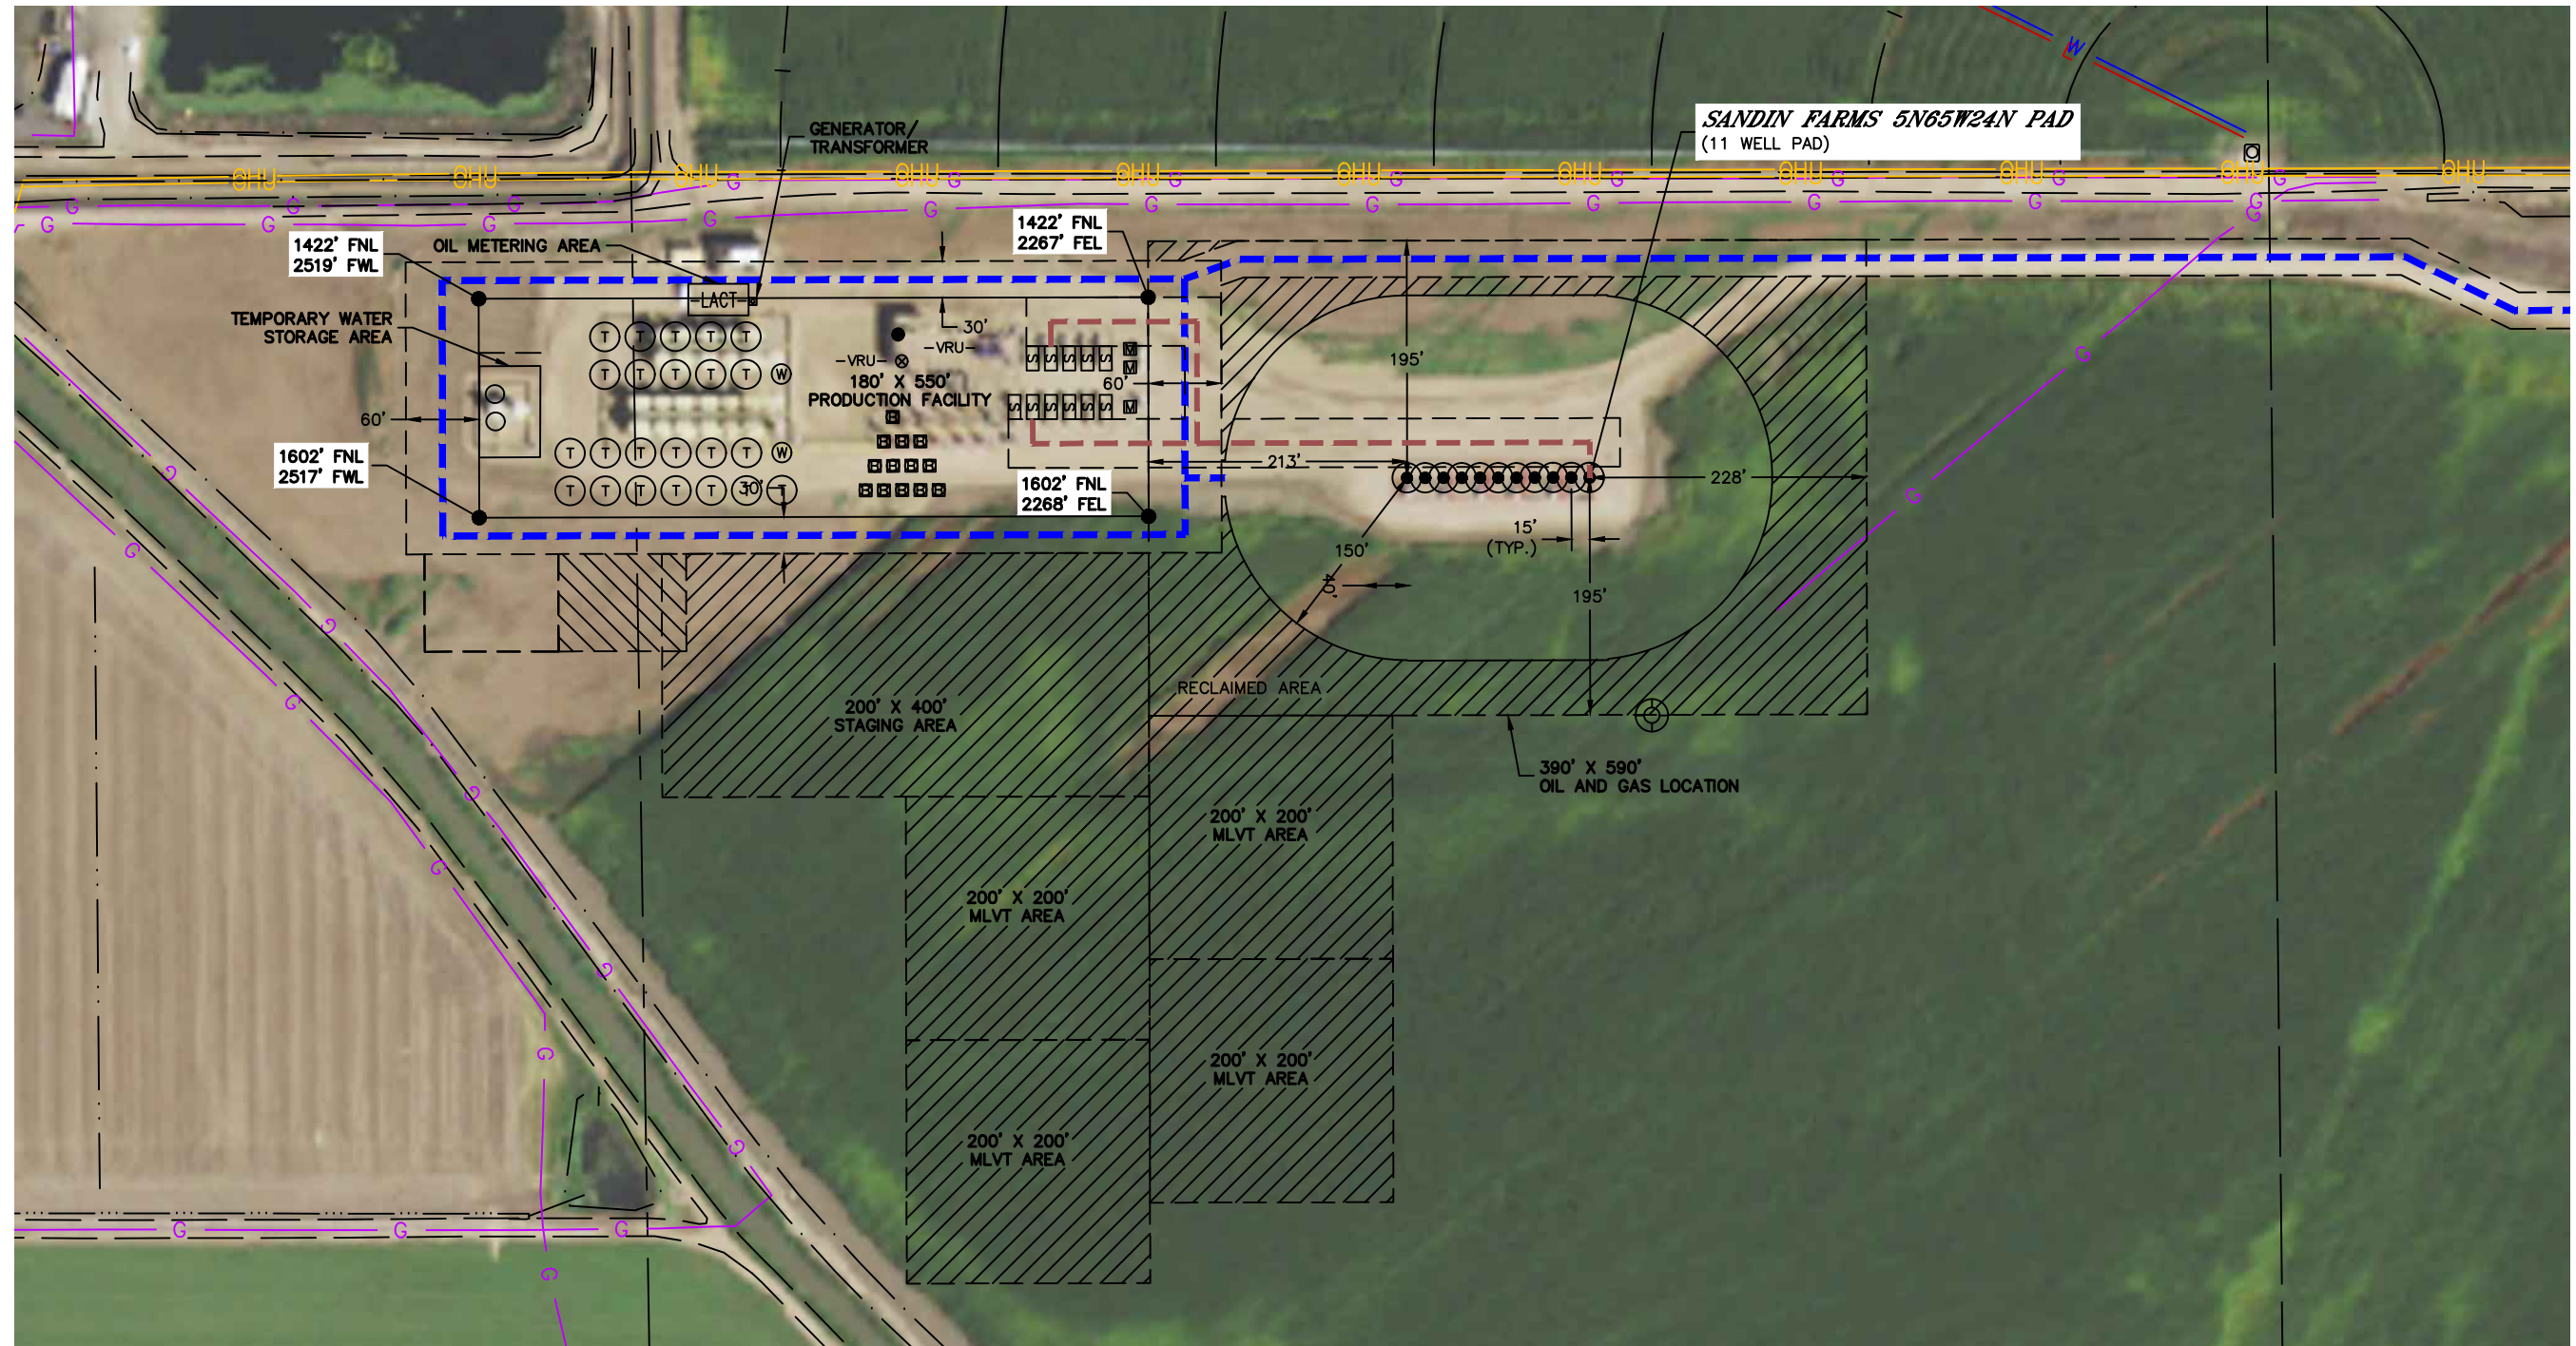

## LEGEND

●	PROPOSED WELL HEAD	⊗	TWO PHASE UPRIGHT SEPARATOR	VRU	VAPOR RECOVERY UNIT
T	TANK BATTERY	A	AIR TANK	EVRU	ELECTRIC VAPOR RECOVERY UNIT
W	WATER TANK	●	OXYGEN DESTROYING SYSTEM (ODS)	G	GENERATOR/TRANSFORMER
W	WATER VAULT	○	PRODUCED WATER TEMPORARY TANK	EIAC	ELECTRIC INSTRUMENT AIR COMPRESSOR
S	SEPARATOR	□	ECD	-SV-	SURGE VESSEL
C	COMPRESSOR	M	METER	-LACT-	OIL METERING
		AT	AUTOMATION TOWER	-GLC-	GAS LIFT COMPRESSOR
		BC	BLOWCASE		

**TOTAL DISTURBED AREA OF LOCATION: ±15.7 ACRES**  
**TOTAL SIZE OF LOCATION AFTER RECLAMATION: ±8.2 ACRES**

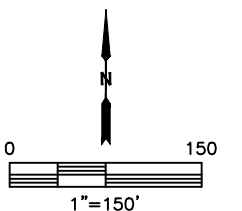

DATE: 6/15/2021  
PROJECT#: 2016077