


PROPOSED WELLBORE SCHEMATIC

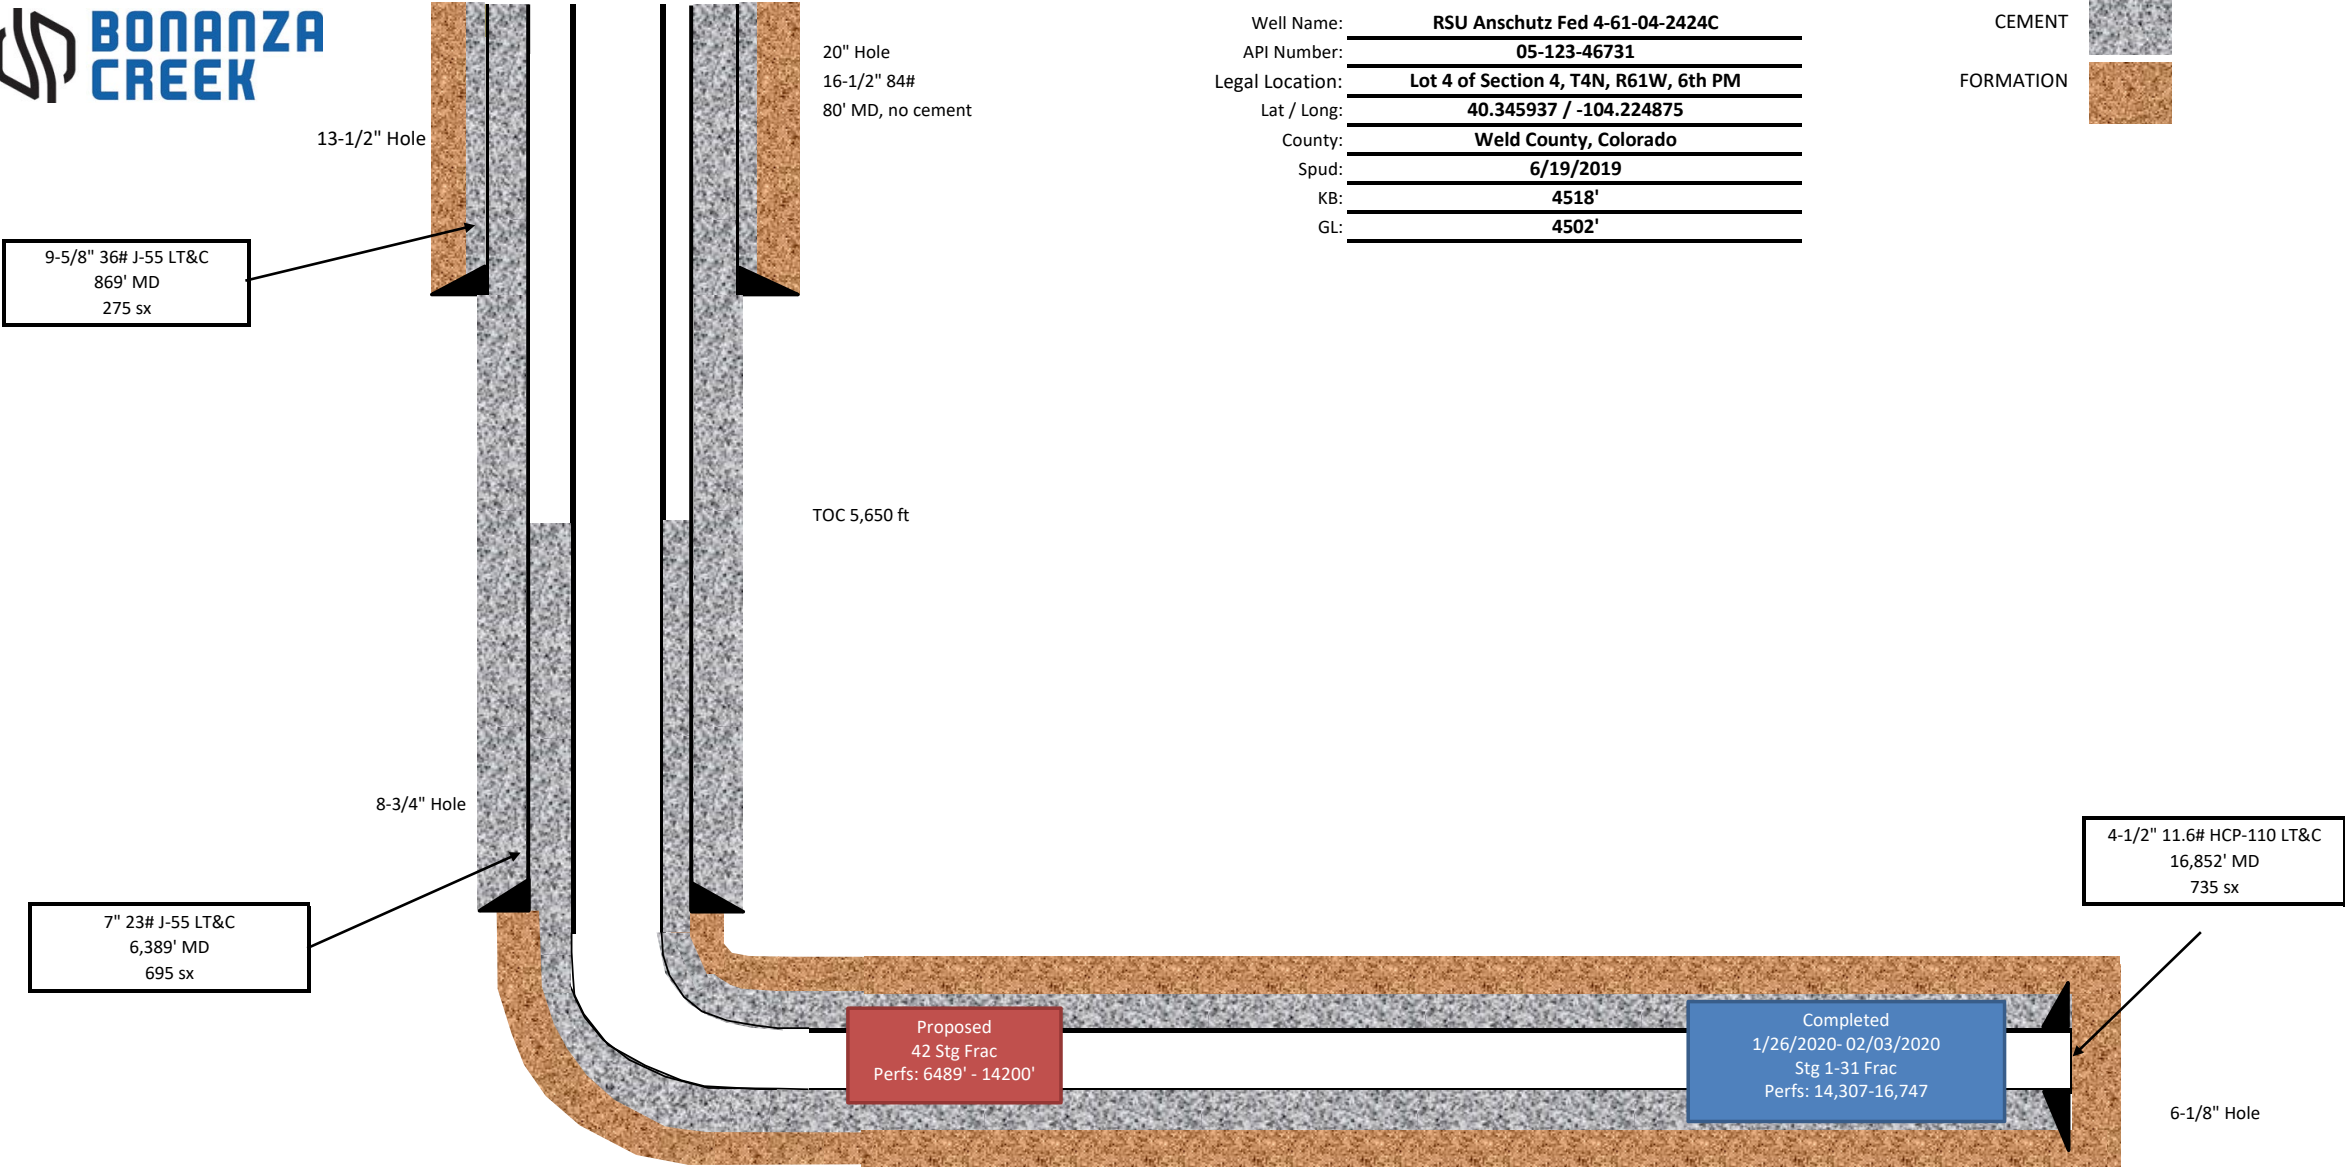

Well Name:	RSU Anschutz Fed 4-61-04-2424C
API Number:	05-123-46731
Legal Location:	Lot 4 of Section 4, T4N, R61W, 6th PM
Lat / Long:	40.345937 / -104.224875
County:	Weld County, Colorado
Spud:	6/19/2019
KB:	4518'
GL:	4502'

