


PROPOSED WELLBORE SCHEMATIC

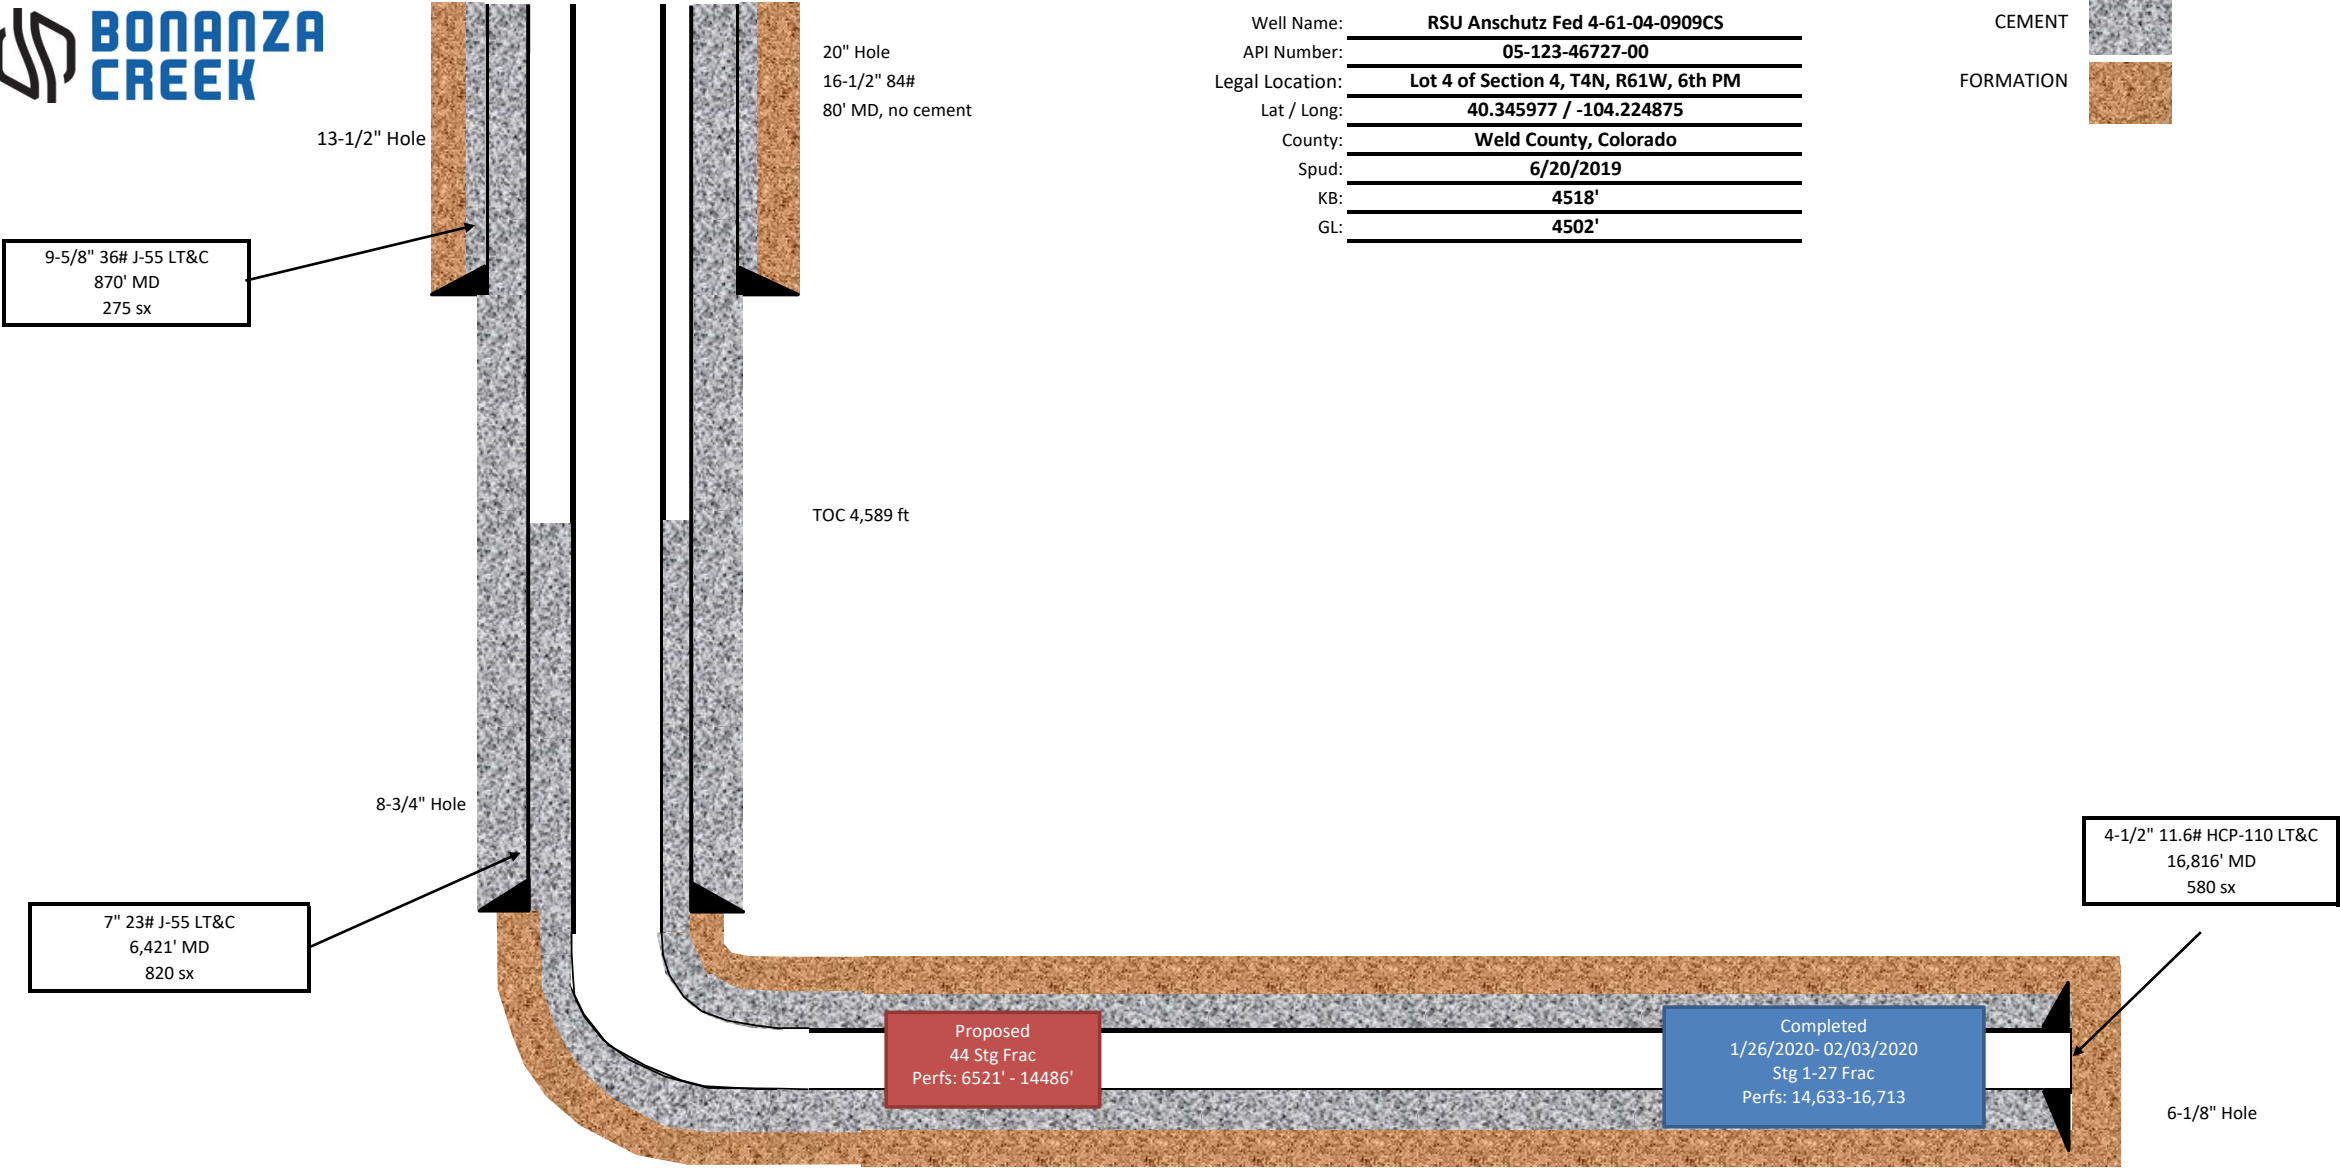

|                 |                                       |
|-----------------|---------------------------------------|
| Well Name:      | RSU Anschutz Fed 4-61-04-0909CS       |
| API Number:     | 05-123-46727-00                       |
| Legal Location: | Lot 4 of Section 4, T4N, R61W, 6th PM |
| Lat / Long:     | 40.345977 / -104.224875               |
| County:         | Weld County, Colorado                 |
| Spud:           | 6/20/2019                             |
| KB:             | 4518'                                 |
| GL:             | 4502'                                 |

