

Colorado Interstate Gas

[Current Configuration]

LEASE: Flank #04
FIELD: Flank
COUNTY: Baca
STATE: Colorado
LOCATION: 8 34S 42W
API #: 05-009-05052-00
SPUD: 08/26/62 [Original]
SPUD: 07/18/79 [Re-Entry]
Rev. Date 07/07/21 - APT

ELEVATION: GL: 3,687'

KB = GL + 9.5'

TD: 4,591' GL PBDT: 4,552' GL

TD 12-1/4" Hole @ 1,358' GL [Est. -
Not provided by Original Operator.


07/24/79: Isolated holes in csg from 2,856'-2,871'.
07/25/79: Set BP @ 4,476' and Packer @ 2,762' and
sqzd holes in casing with 50 sx. RFC and 250 sx. Class H
cmt.

Perf squeeze holes 4,000'-4,001' GL (05/20/85)
Squeezed w/ 50 sx. Class H (05/22/85)

[Morrow] Perf: 4,500'-4,507' GL w/2 SPF (08/01/79)

[Morrow] Perf: 4,508'-4,514' GL w/4 SPF [Original]

PBDT @ 4,552' GL
TD 7-7/8" hole @ 4,591' GL

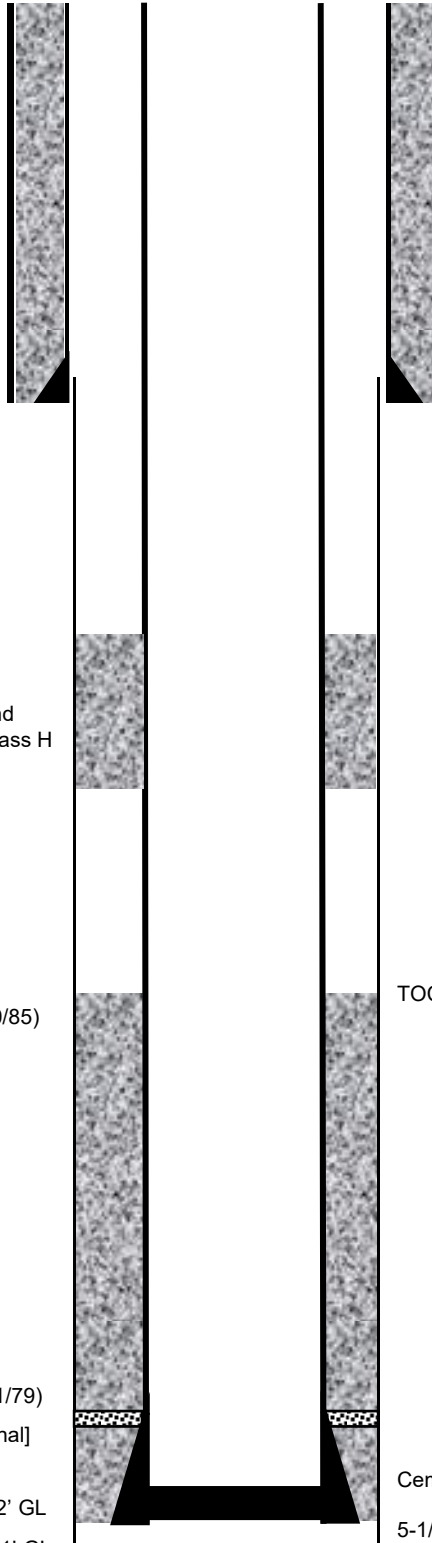

Cemented surface casing w/400 sx
Pozmix A with 2% gel and 1/4#
flocele/sx, tailed with 100 sx common
cement w/2% CaCl. Found TOC 22'
below RKB. Spotted with 50 sx
common cement with 2% CaCl.

44 jts, 8 5/8", 24#, J-55, 8R, casing @
1,358' GL

TOC @ 4,000' GL CEL (05/22/85)

Cement w/110 sx

5-1/2", 14#, J55 @ 4,582' GL