

Well Completion Diagram - Post P&A Re-Abandonment

API Well No. 05-123-09298


Original Operator: Patina Oil & Gas Corp. Well Name: Schneider #5

Wattenberg Field Weld County, Colorado


Coordinates: 460' FWL 660' FSL SWSW Sec. 19-T2N-R66W 6th PM

6-Aug-21

Bore Diameters

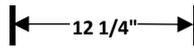


Original P&A (4/4/1996)

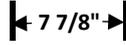

After Re-Abandonment

10 sks Cmt at Surface
Surface Csg Cmt w/ 325 sks
Cement Bottom 203'
8 5/8" Surface casing @ 203'

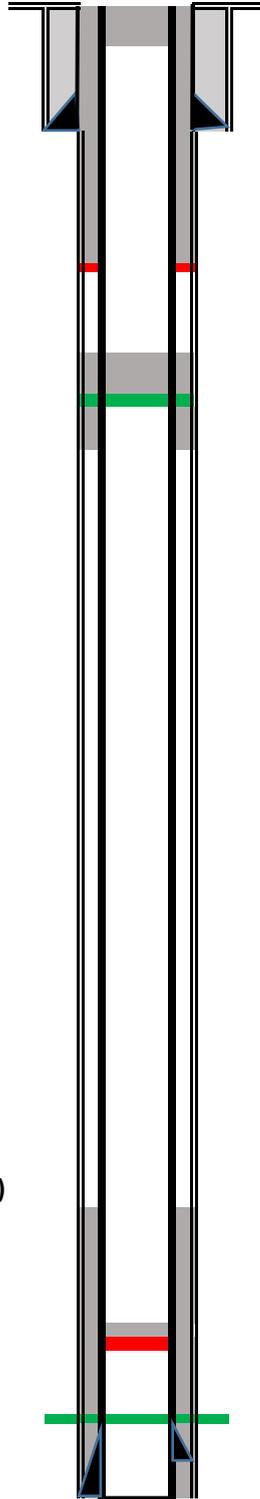

32' 7" casing cut off approximately 4' below mine floor.
Pump 10 sks cmt in annulus from 37' to surface.
Cmt tagged in 4 1/2" casing at 1.5'.

Cement top 3670' (calculated)

CIBP @ 4400', 2 sks Cmt

Sussex Perfs @ 4498' - 4550'

4 1/2" 10.5# @ 4778'
Cmt w/ 200 sks 50/50 Pozmix