


Wayne L Wise
TGA Crossland 1
NENE S13-T1N-R46W Yuma County CO
05-125-06884

CURRENT WELLBORE-TA
Sept 3 2021

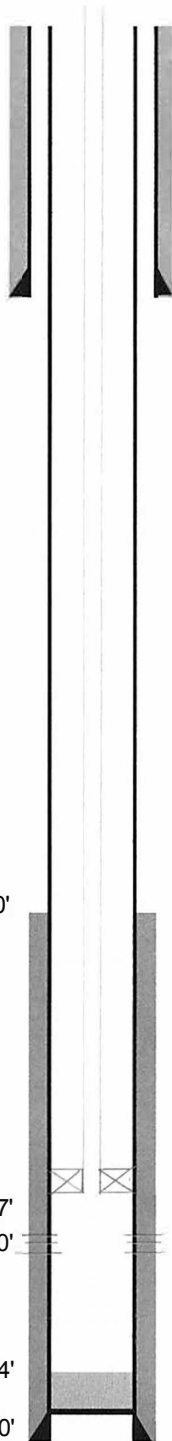

Surface casing hole, 8.75"

7" 23# Surface casing@ 385'. Cemented with 135 sacks class "G" cement. Cement circulated.

Reported TOC 1,750'

Production casing hole, 6.25"

Top of Niobrara 2,397'

Perforations: 2,440-60'

2.375" EUE tubing with Baker Model R packer set at 2,382'

PBD 2,534'

TD 2,600'

4.5" 9.5# Production casing@ 2,599'. Cemented with 100 sacks Neat cement