
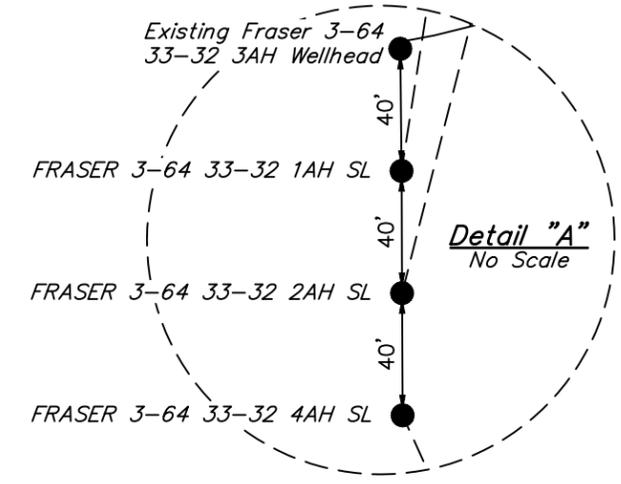


**N** LEGEND:

- = SURFACE LOCATION.
- ◆ = PRODUCTION ZONE.
- = TARGET BOTTOM HOLE.
- SL = SURFACE LOCATION.
- TPZ = TOP PRODUCTION ZONE.
- TP = TOP PERF.
- BP = BOTTOM PERF.
- TBH = TARGET BOTTOM HOLE.
- BH = BOTTOM HOLE.

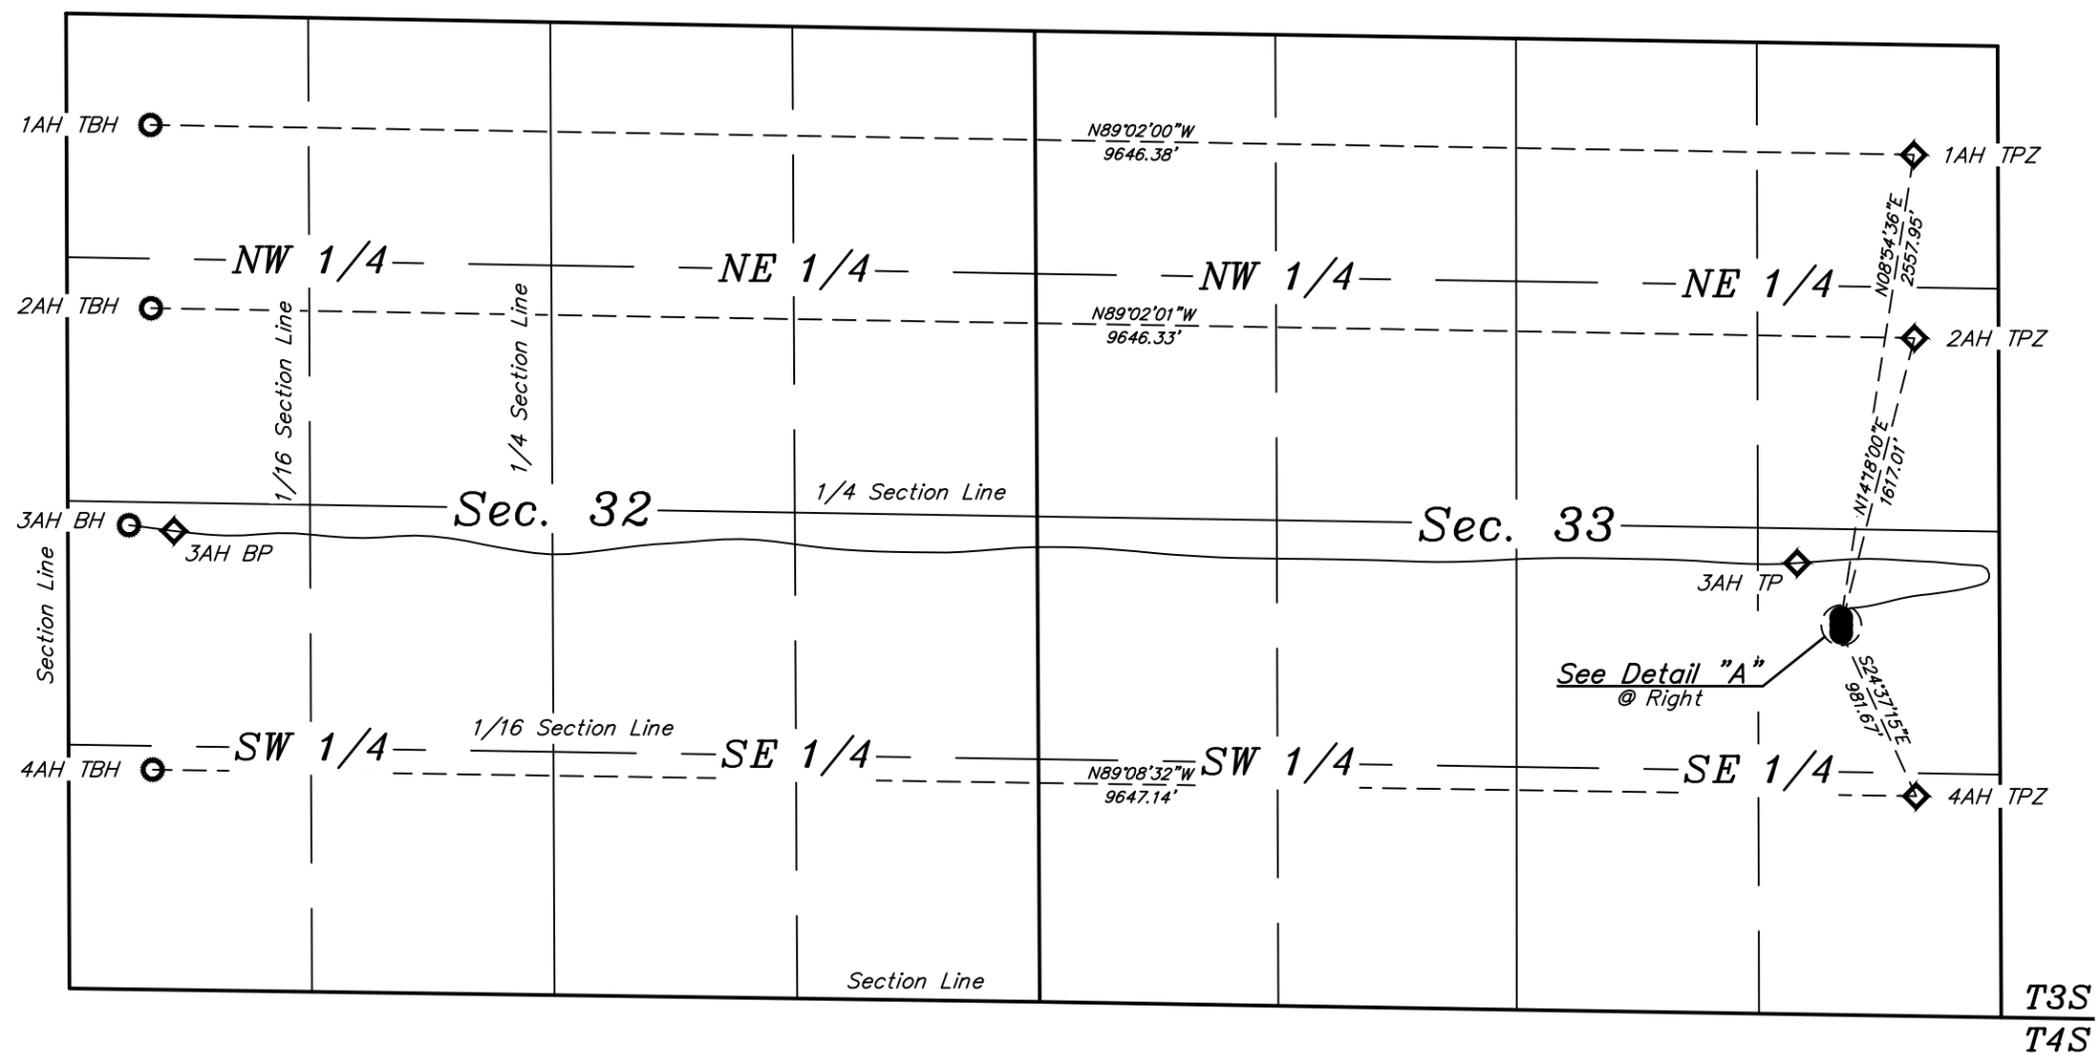

REV: 2 08-20-21 C.C. (BHL CHANGES)

**CRESTONE PEAK  
RESOURCES OPERATING LLC**

FRASER 3-64 33-32 SOUTH PAD  
NE 1/4 SE 1/4, SECTION 33, T3S, R64W, 6th P.M.  
ADAMS COUNTY, COLORADO

SURVEYED BY	GREG WEIMER	04-20-21	SCALE
DRAWN BY	C.IVIE	07-22-21	1" = 1000'

**DIRECTIONAL WELL PLAT**



**UELS, LLC**  
Corporate Office \* 85 South 200 East  
Vernal, UT 84078 \* (435) 789-1017