


SECTION 12, TOWNSHIP 3 NORTH, RANGE 67 WEST, 6TH P.M., WELD COUNTY, COLORADO

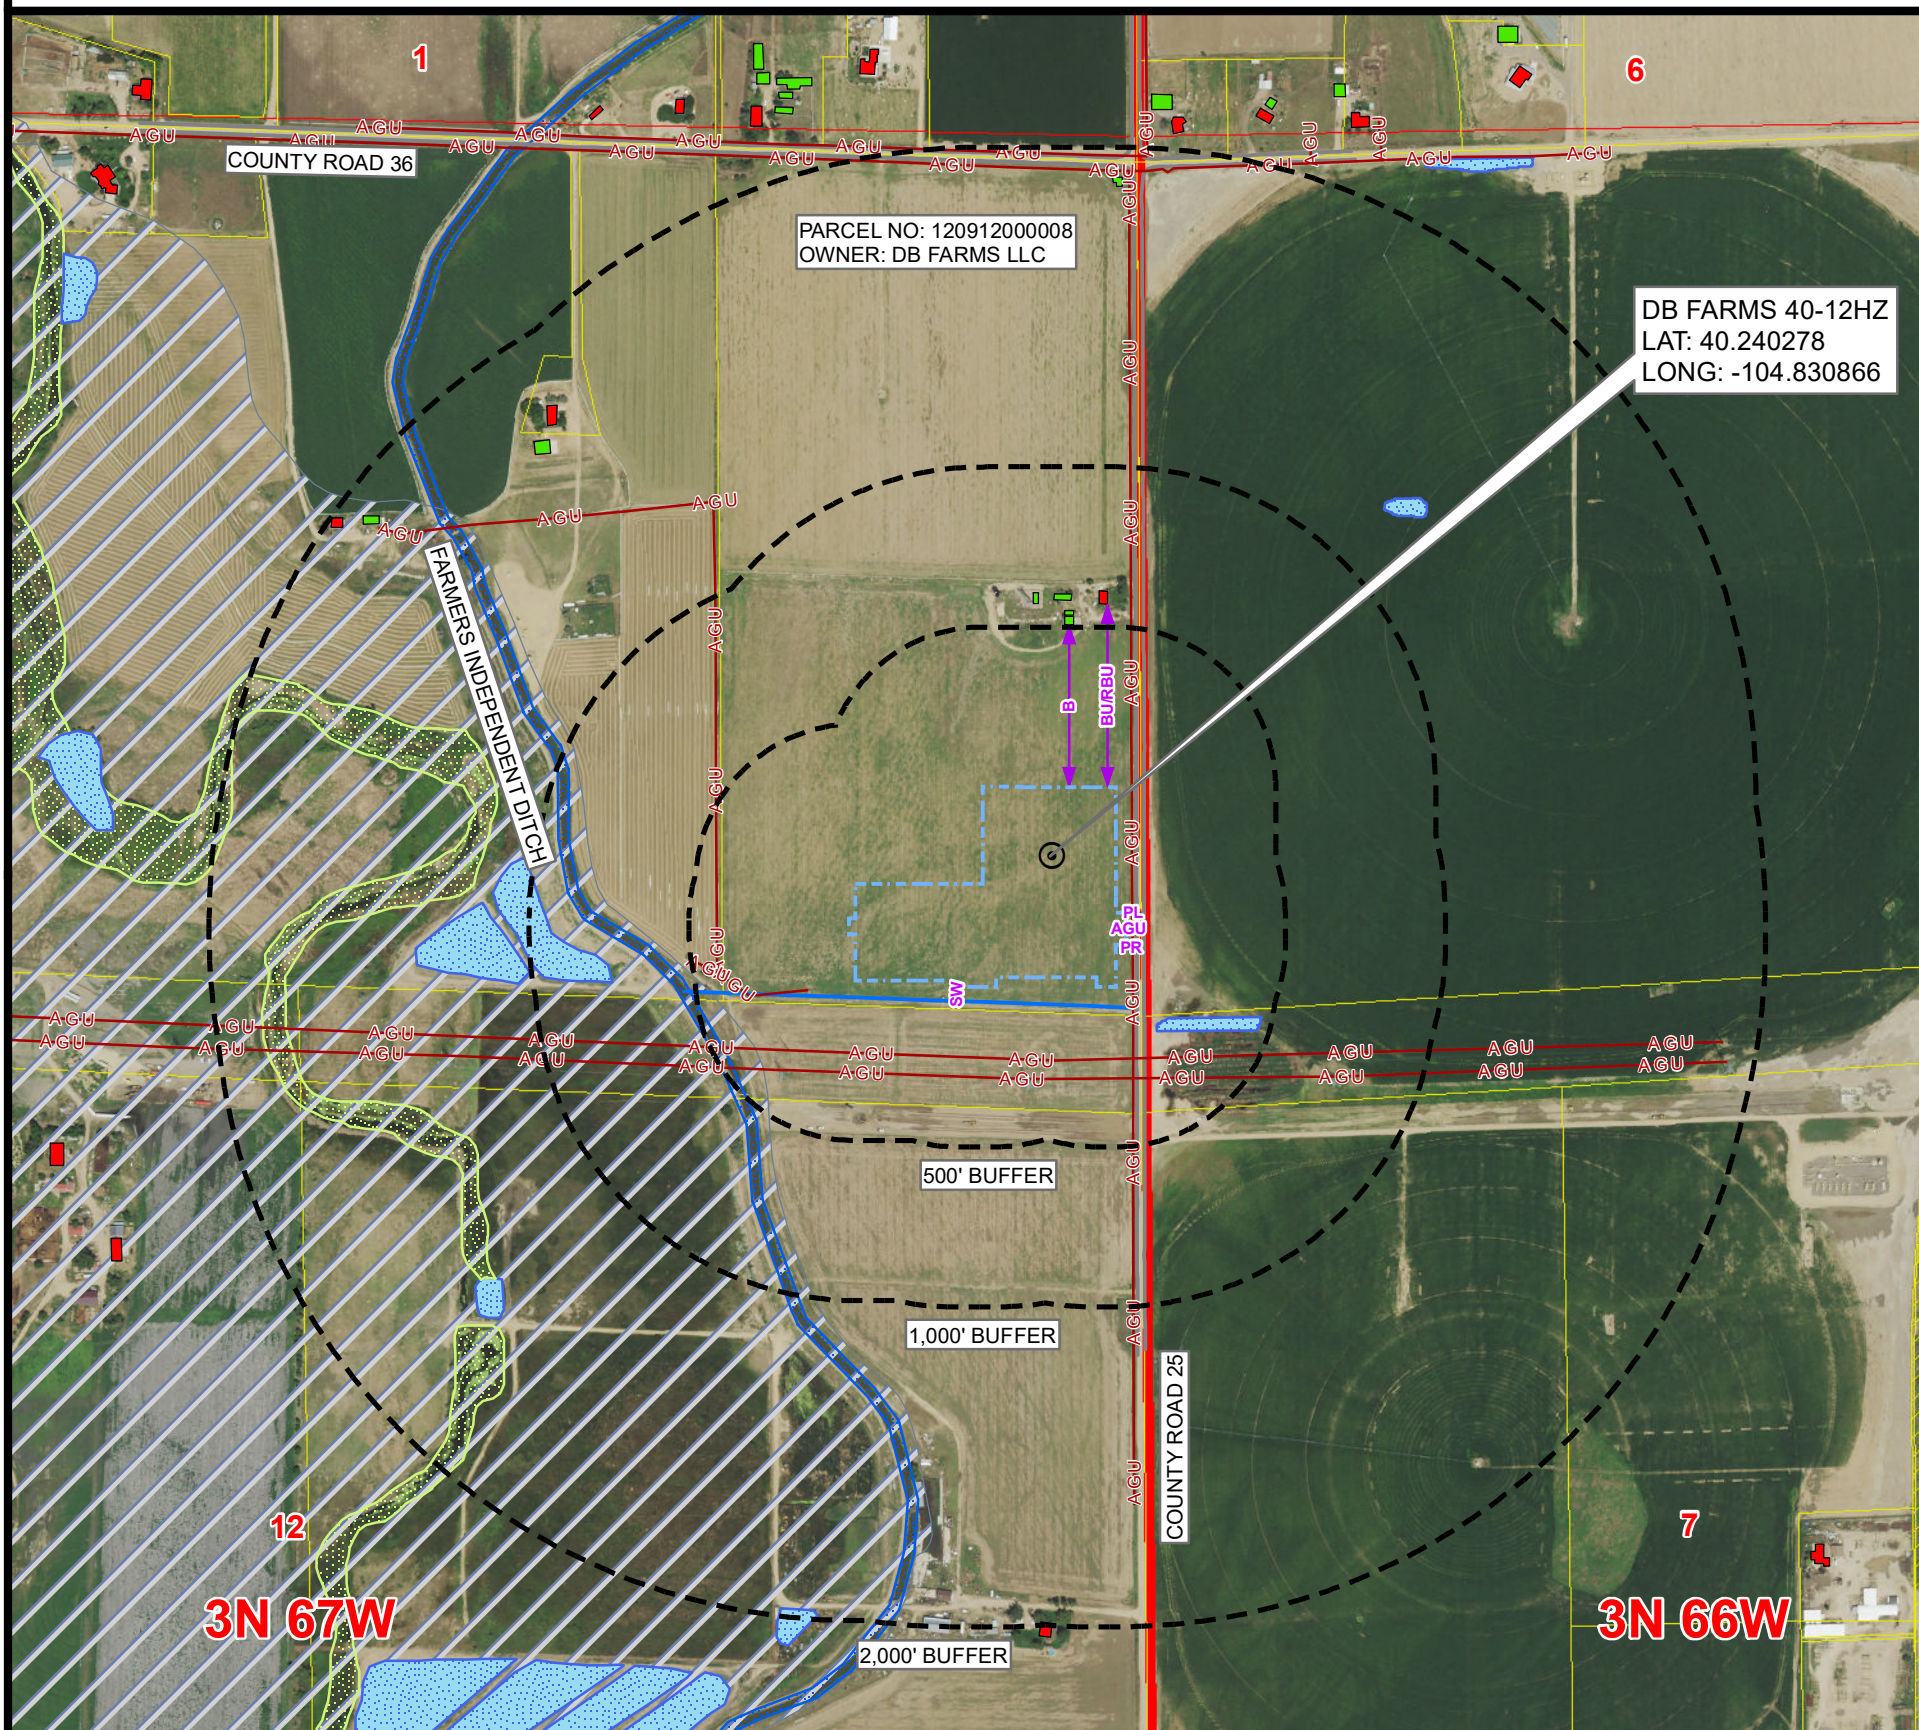






























# OF CULTURAL FEATURES WITHIN	0-500 FEET	501-1,000 FEET	1,001-2,000 FEET
BUILDING UNIT	0	1	3
RESIDENTIAL BUILDING UNIT	0	1	3
HIGH OCCUPANCY BUILDING UNIT	0	0	0
SCHOOL PROPERTY	0	0	0
SCHOOL FACILITY	0	0	0
DESIGNATED OUTSIDE ACTIVITY AREA	0	0	0

MEASURED FROM THE NEAREST		EDGE OF WORKING PAD
B	BUILDING	±507' N
BU	BUILDING UNIT	±571' N
RBU	RESIDENTIAL BUILDING UNIT	±571' N
HOB	HIGH OCCUPANCY BUILDING UNIT	2000'+
DOAA	DESIGNATED OUTSIDE ACTIVITY AREA	2000'+
PR	PUBLIC ROAD	±36' E
AGU	ABOVE GROUND UTILITY	±22' E
RR	RAILROAD	2000'+
PL	PROPERTY LINE	±50' E
S	SCHOOL FACILITY	2000'+
CC	CHILD CARE CENTER	2000'+
DIC	DISPROPORTIONATELY IMPACTED COMMUNITY BOUNDARY	2000'+
MB	MUNICIPALITY BOUNDARY	2000'+
CB	COUNTY BOUNDARY	2000'+
SW	SURFACE WATER	±44' S
PWS	PUBLIC WATER SYSTEM SUPPLY WELL	2000'+
HPH	HIGH PRIORITY HABITAT	2000'+

NOTE:
THIS MAP IS A COMPILATION OF PUBLICLY AVAILABLE DATA.
THE ACCURACY AND COMPLETENESS OF SAID DATA
HAS NOT BEEN VERIFIED BY 609 CONSULTING, LLC.
EXISTING CONDITIONS MAY DIFFER FROM WHAT IS SHOWN.

Legend

- | | | | | | |
|---|------------------------------|---|---------------------------------------|---|--|
|  | PROPOSED REFERENCE POINT |  | DISPROPORTIONATELY IMPACTED COMMUNITY |  | 100 YEAR FLOODPLAIN |
|  | PROPOSED WORKING PAD SURFACE |  | PARCEL BOUNDARY |  | AQUATIC NATIVE SPECIES CONSERVATION WATERS |
|  | BUFFER |  | GUDI SOURCE LOCATIONS (RULE 411) |  | MULE DEER SEVERE WINTER RANGE |
|  | BUILDING |  | TYPE III WELL LOCATIONS (RULE 411) |  | MULE DEER MIGRATION CORRIDOR |
|  | BUILDING UNIT |  | JURISDICTIONAL BOUNDARY |  | BALD EAGLE ACTIVE NEST SITE - HALF MILE BUFFER |
|  | RESIDENTIAL BUILDING UNIT |  | RIPARIAN CORRIDOR | | |
|  | HEALTH FACILITY |  | RIVERINE CORRIDOR | | |
|  | SCHOOL FACILITY |  | FRESHWATER EMERGENT WETLAND | | |
|  | CHILD CARE FACILITY |  | FRESHWATER FORESTED/SHRUB WETLAND | | |
|  | ABOVE GROUND UTILITY |  | OTHER WETLAND | | |
|  | PUBLIC ROAD |  | LAKE | | |
|  | DITCH/CANAL/DRAINAGE |  | FRESHWATER POND | | |

**Kerr-McGee Oil &
Gas Onshore L.P.**

**1099 18th Street
Denver, Colorado 80202**



Consulting, LLC
1095 Saberton Avenue
Sheridan, WY 82801
(307) 674-0609

Drawn by: CPS
Revised:

Date: 4 Aug 2021
Date:



NAD83 CO-Nft
Scale: 1" = 600ft