

Current Wellbore Diagram


Wellbore Diagram

Well Name:	State Land 2
County, State	Moffatt, CO
Legal Description:	SW SE 16-12N-100W
API:	05-081-05576
SHL:	500' FSL 1350' FEL
Updated By:	Jeff Bluemel
Date Updated:	1/25/2021
Reviewed By:	Juan Sosa
Reviewed Date:	1/25/2021
Spud Date:	10/8/1930
TD Date:	5/12/1931
IP Date:	5/24/1931
Well TMD:	2,287
Orientation:	Vertical
Plug Back MD:	N/A
Bridge Plug MD:	
Producing Frac Jobs:	Open Hole

Latitude	40.993425
Longitude	-108.634842

As Of Workover	12/23/1988
----------------	------------

All measurements are in KB &  
MD unless otherwise  
specified.

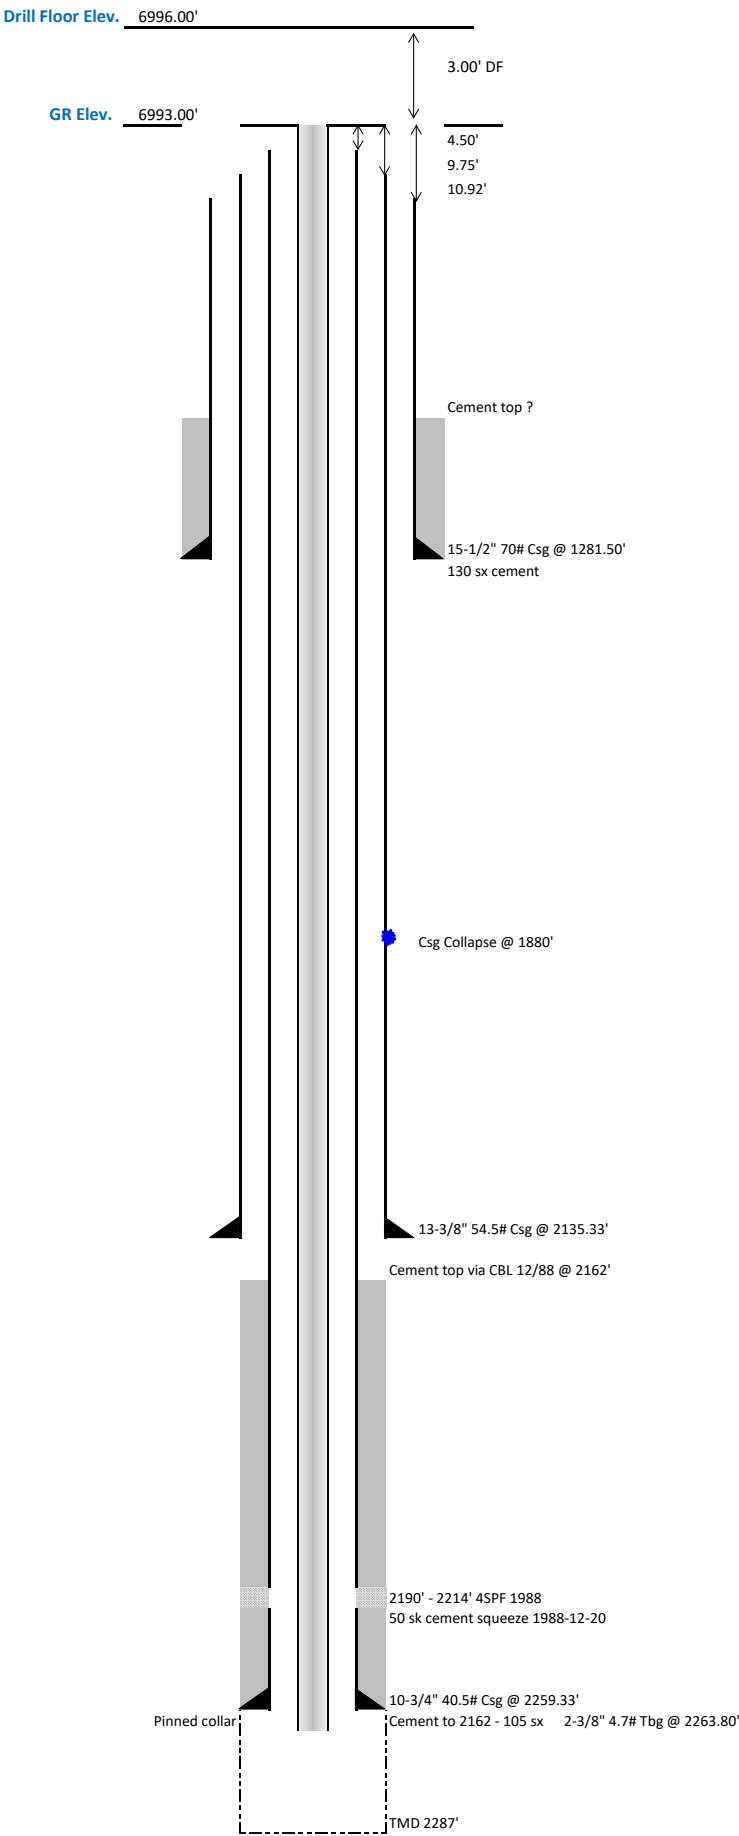

# Proposed Wellbore Diagram

## Wellbore Diagram

Well Name:	State Land 2
County, State	Moffatt, CO
Legal Description:	SW SE 16-12N-100W
API:	05-081-05576
SHL:	500' FSL 1350' FEL
Updated By:	Jeff Bluemel
Date Updated:	10/11/2021
Reviewed By:	Juan Sosa
Reviewed Date:	1/25/2021
Spud Date:	10/8/1930
TD Date:	5/12/1931
IP Date:	5/24/1931
Well TMD:	2,287
Orientation:	Vertical
Plug Back MD:	Surface
Bridge Plug MD:	
Producing Frac Jobs:	None

Latitude	40.993425
Longitude	-108.634842

As Of P&A	Pending
-----------	---------

All measurements are in KB &  
MD unless otherwise  
specified.

