


Well Name: SPIKE STATE CC30-06

VERTICAL, ORIGINAL HOLE, 10/13/2021 10:19:29 AM

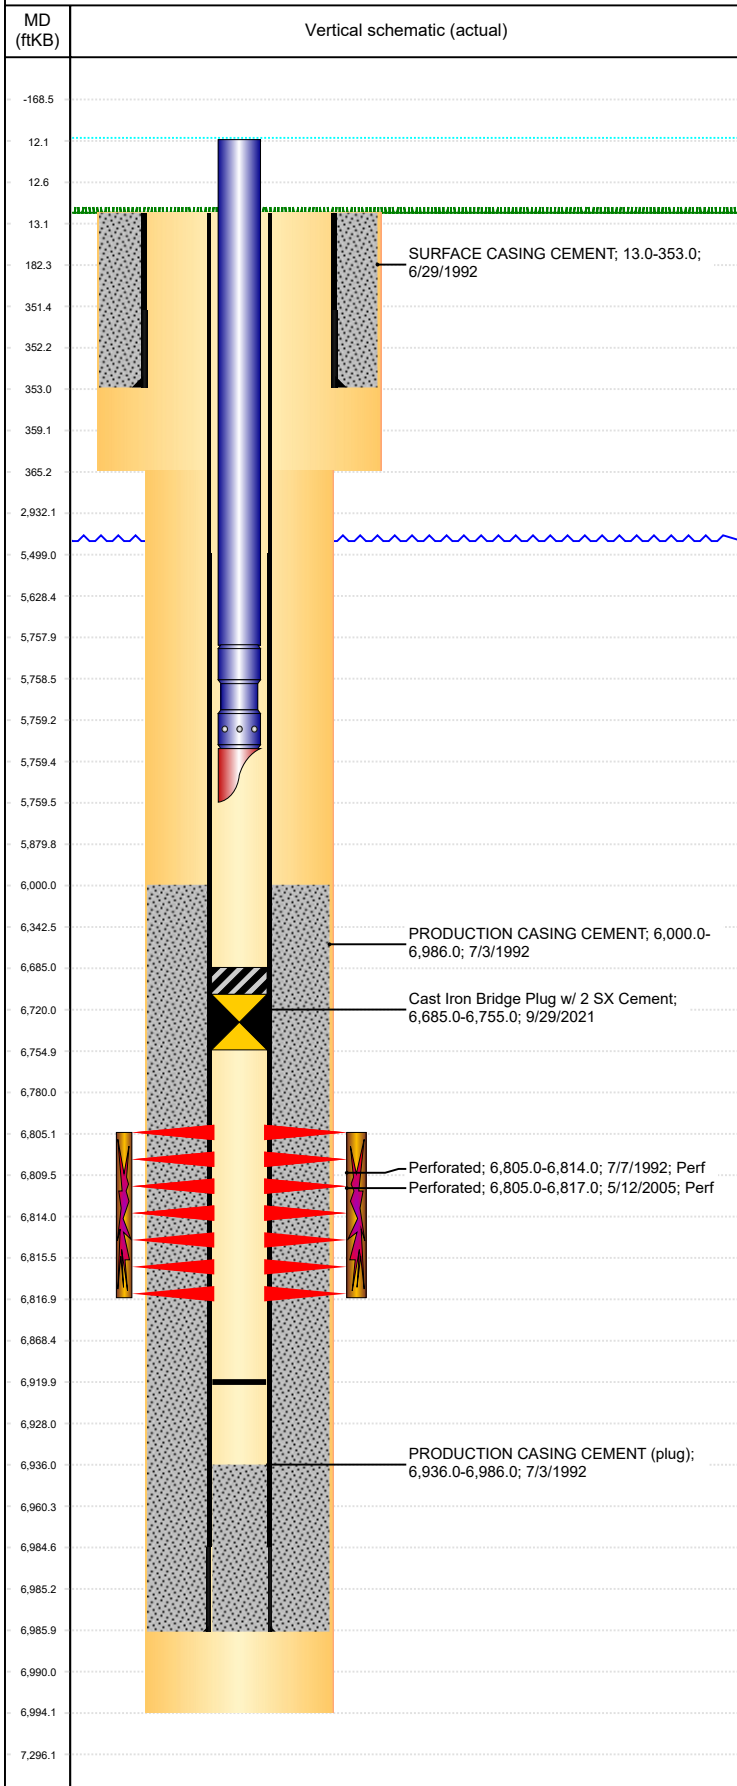

Well Header									
API 05-123-15795		Business Unit DJ BASIN			District 15		Well Config VERTICAL		
KB - GL / MSL (ft... 13.00		Spud Date 6/29/1992		P & A Date		Well Production Status TA			SoRT No
Comment FIELD OPERATIONS NOTICE - FLOWLINES ABANDONED PER RULE 1103, RCVD 9/8/17.									
Surface Location (Congressional)									
Qtr 3 SE	Qtr 4 NW	Section 30	Twnshp 4	Twnsh... N	Range 63	Rng E... W	Actual Latitude (°) 40.28516180	Actual Longitude (°) -104.48289351	
Wellbore Sections									
Section Des			Size (in)			Act Top, MD (ftKB)		Act Btm, MD (ftKB)	
SURFACE			12 1/4			13		365	
PRODUCTION			7 7/8			365		6,994	
Casing Strings									
Csg Des		Run Date		OD (in)	Wt/Len (lb/ft)	Grade	Top, MD (ftKB)	MD (ftKB)	
Surface Casing		6/29/1992		8 5/8	24.00	?	13.0	353.0	
Production		7/2/1992		2 7/8	6.50	P105	13.0	6,986.0	
Cement									
Des				Start Date		Top (ftKB)		Btm (ftKB)	
SURFACE CASING CEMENT				6/29/1992		13.0		353.0	
PRODUCTION CASING CEMENT				7/3/1992		6,000.0		6,986.0	
Zone Statuses									
Zone Name		Status Date	Status	Fluid Type	Job			Prod Method	
CODELL		3/1/2010	PR	Water	CIBP, 9/29/2021 06:00			Flowing	
CODELL		9/29/2021	TA	Water					
Perforation Data									
Linked Zone			Bnch/Stg	Entered Shot Total	Top (ftKB)		Btm (ftKB)		Date
CODELL, ORIGINAL HOLE				48	6,805.00		6,817.00		5/12/2005
CODELL, ORIGINAL HOLE				40	6,805.00		6,814.00		7/7/1992
Stimulation Intervals									
Zone				Start Date		Top (ftKB)		Btm (ftKB)	
CODELL, ORIGINAL HOLE				7/14/1992		6,805.0		6,814.0	
CODELL, ORIGINAL HOLE				5/31/2005		6,805.0		6,817.0	
Other In Hole									
Run Date		Des			Make		OD (in)	Top (ftKB)	Btm (ftKB)
9/29/2021		Cast Iron Bridge Plug w/ 2 SX Cement					2.441	6,685.0	6,755.0
Logs									
Date		Type				Top, MD (ftKB)		Btm, MD (ftKB)	
7/2/1992		COMPENSATED DENSITY				4,065.0		6,992.0	
7/7/1992		CEMENT BOND				5,900.0		6,932.0	
Plug Back Total Depths									
Date		Type		Com				Depth (ftKB)	
7/7/1992		FILL		DEPTH LOGGER ON CBL				6,936.0	
5/11/2005		FILL		TAG UP W/ 204TH JT				6,920.0	