


Well Completion Diagram

API Well No: 05-075-06132-00-		Well Name: ZIEGLER A ₂	
Owner: CORAL PRODUCTION CORP			
County: LOGAN	Field: YENTER	Pool:	
Coordinates: X 2190 FWL ; Y 4950 FSL	Sec: 2	Twp: 8N	Rng: 54W

Note: Changes to the drawing do not effect the database

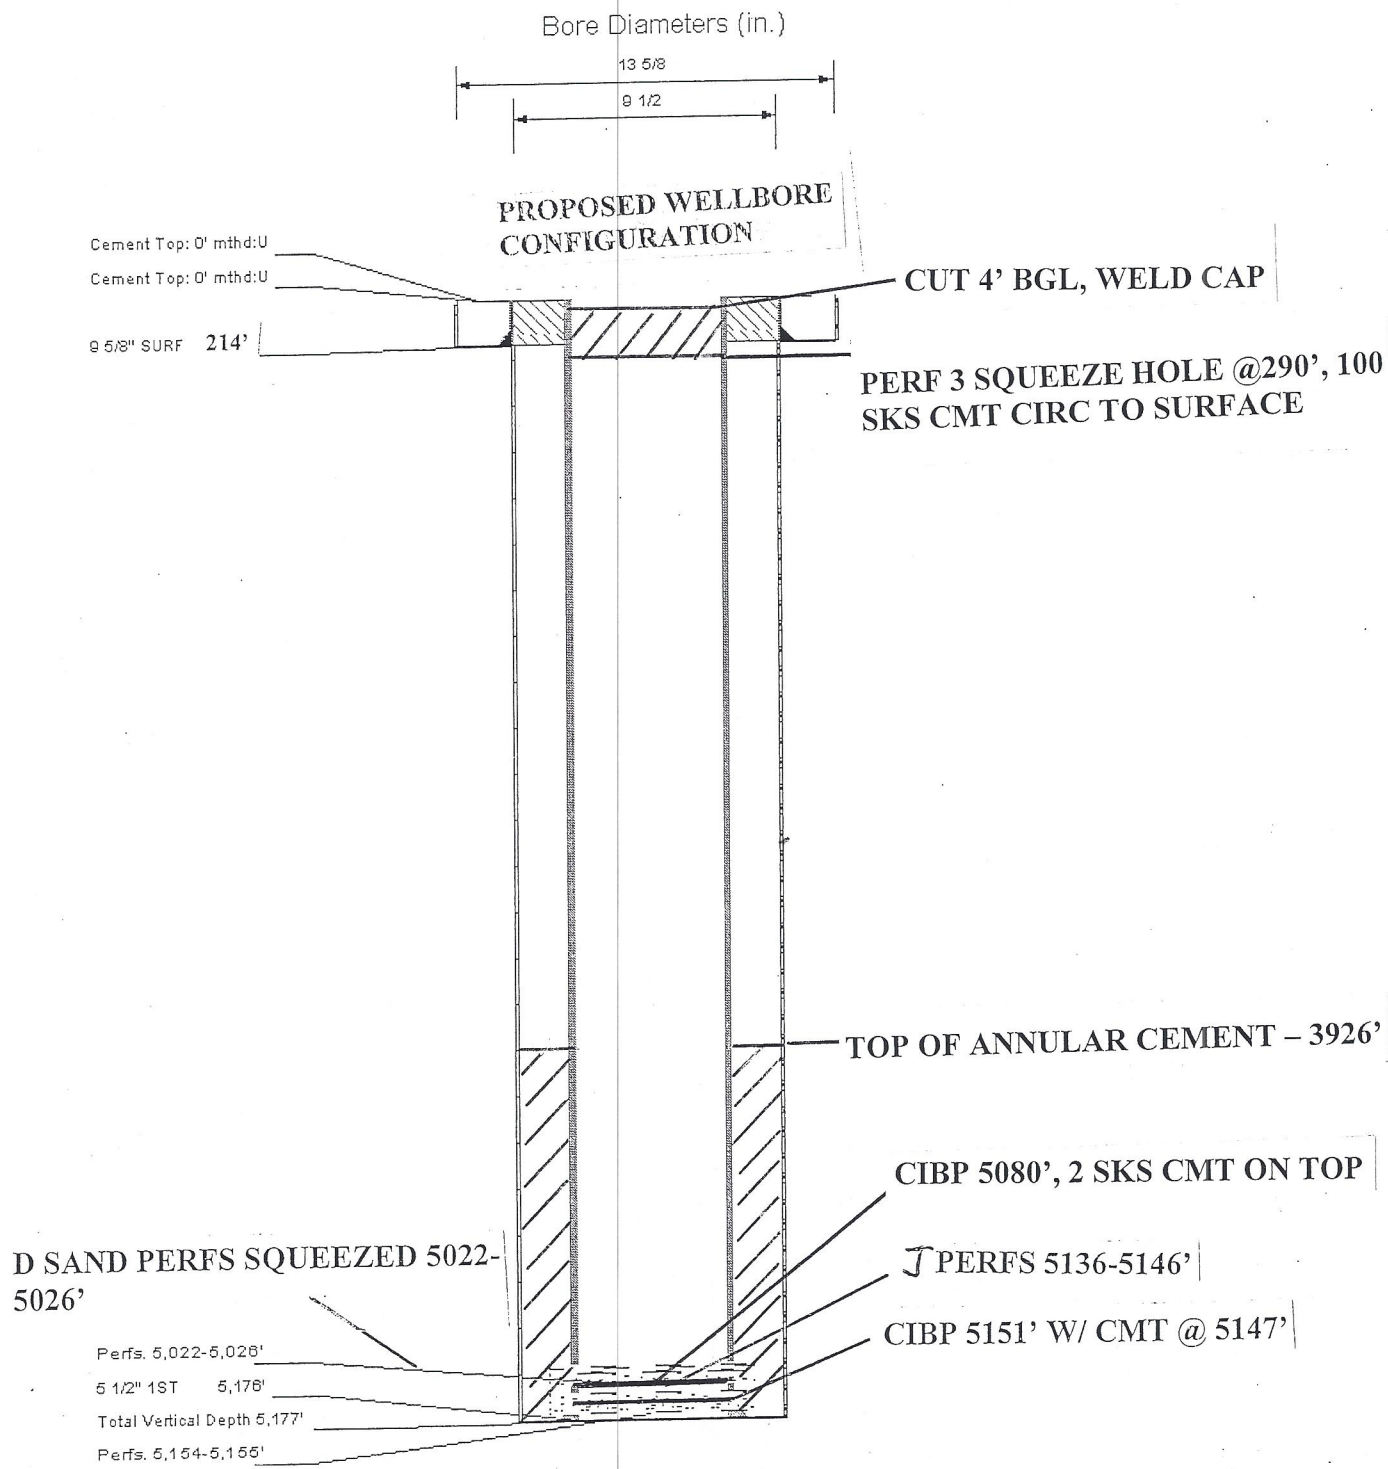

Well Completion Diagram

API Well No: 05-075-06132-00-		Well Name: ZIEGLER A.J.	
Owner:	CORAL PRODUCTION CORP		
County:	LOGAN	Field:	YENTER
Coordinates: X	2190 FWL	Sec:	2
		Twp:	8N
		Rng:	54W

Note: Changes to the drawing do not effect the database

