


**Wellbore Schematic**

Well Name: WEAVER RIDGE 14-15H2  
 S.H.Location: SWSE 14-1S-104W 30' FSL 1586' FEL  
 B.H. Location: 22-1S-104W 345' FSL 330' FWL  
 County: Rio Blanco County, Colorado  
 API #: 05-103-12290  
 Co-ordinates: Lat 39.954053 N, Long 109.032219 W  
 Elevations: GROUND: 6701'  
 KB: 0'  
 Depths (KB): PBTD: 490'  
 TD: 540'

Date Prepared: 10/28/2021  
 Last Updated: \_\_\_\_\_  
 Spud Date: 5/1/2018  
 Completion Date: N/A  
 Last Workover Date: N/A

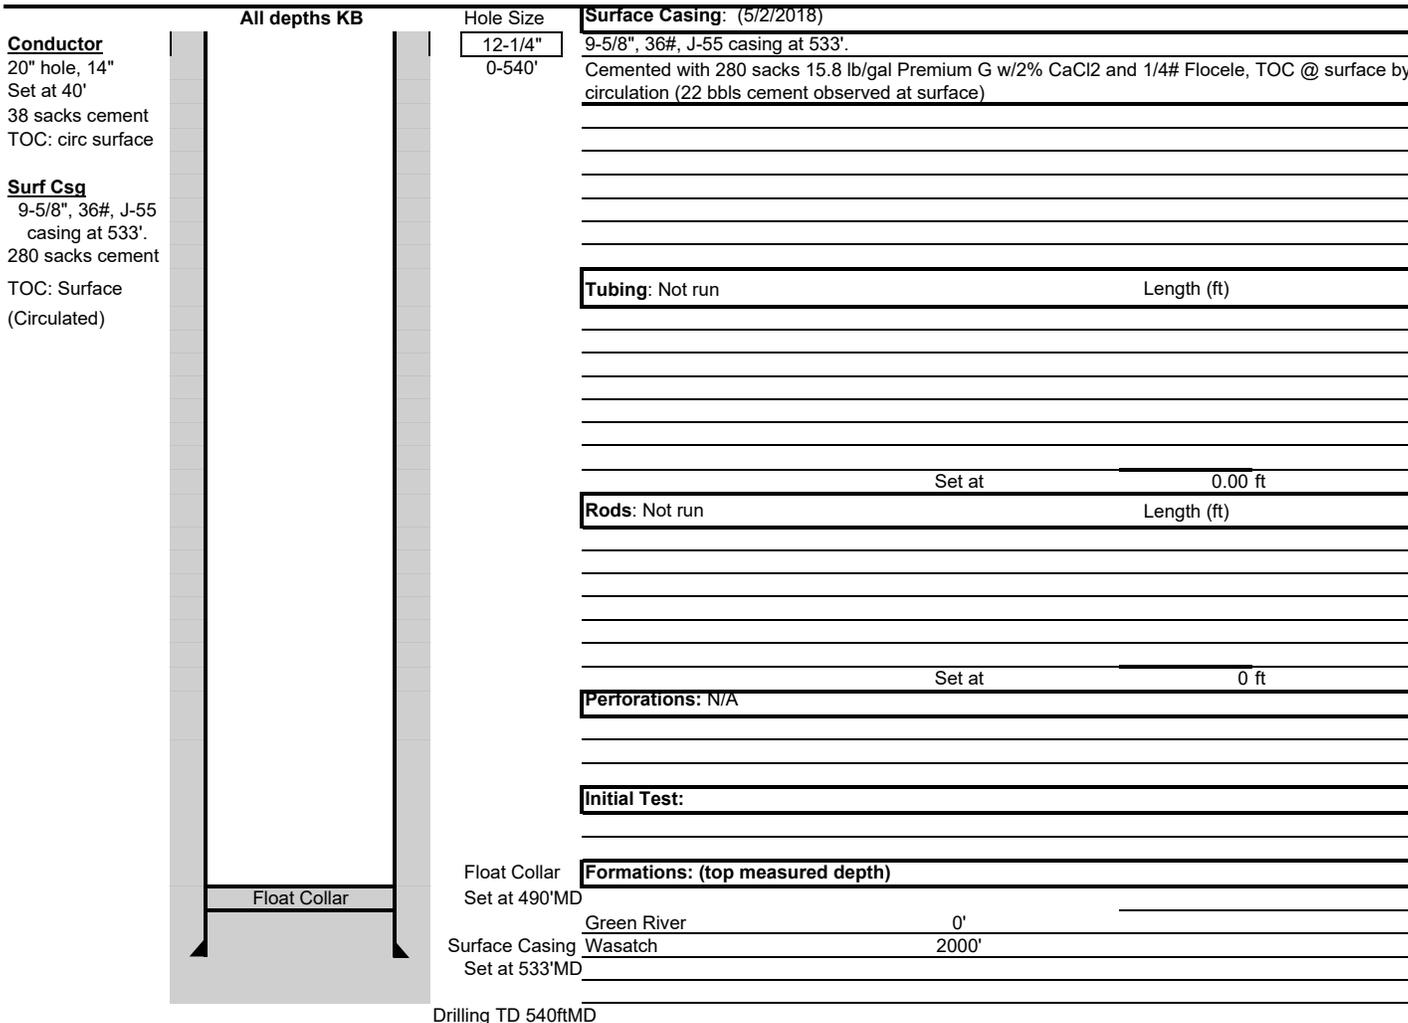

**Tubing: Not run**

**Additional Notes:**

PBTD = 490 ft  
 TD = 540 ft