



Site ID:
Site Name: RU 31-17
Field: South Rulison
Phase: Interim Phase
Map Date: 11/3/2021


- 01 TB (RC-08)
- 02 ST (SC-06)
- 03 TT (RC-14)
- 04 DD (RC-10)
- 05 ST (SC-06)
- 06 SD (EC-15)
- 07 SD (EC-15)
- 08 SD (EC-15)
- 09 SD (EC-15)
- 10 ST (SC-06)
- 11 CCD (EC-02)
- 12 CCD (EC-02)
- 13 ST (SC-06)
- 14 W (EC-08)
- 15 SD (EC-15)
- 16
- 17
- 18
- 19
- 20
- 21
- 22



Immediate Receiving Water, Distance: 612.0'
Pre-Disturbance Vegetation Cover (%):100.0
Current Vegetation Cover (%):20.0
Current Disturbance (acres):7.0
Seed Mix: Wildland Vegetation

Note: ALL AREAS WITHIN THE LIMITS OF DISTURBANCE WILL BE DISTURBED, UNLESS OTHERWISE NOTED.

LIMITS OF DISTURBANCE

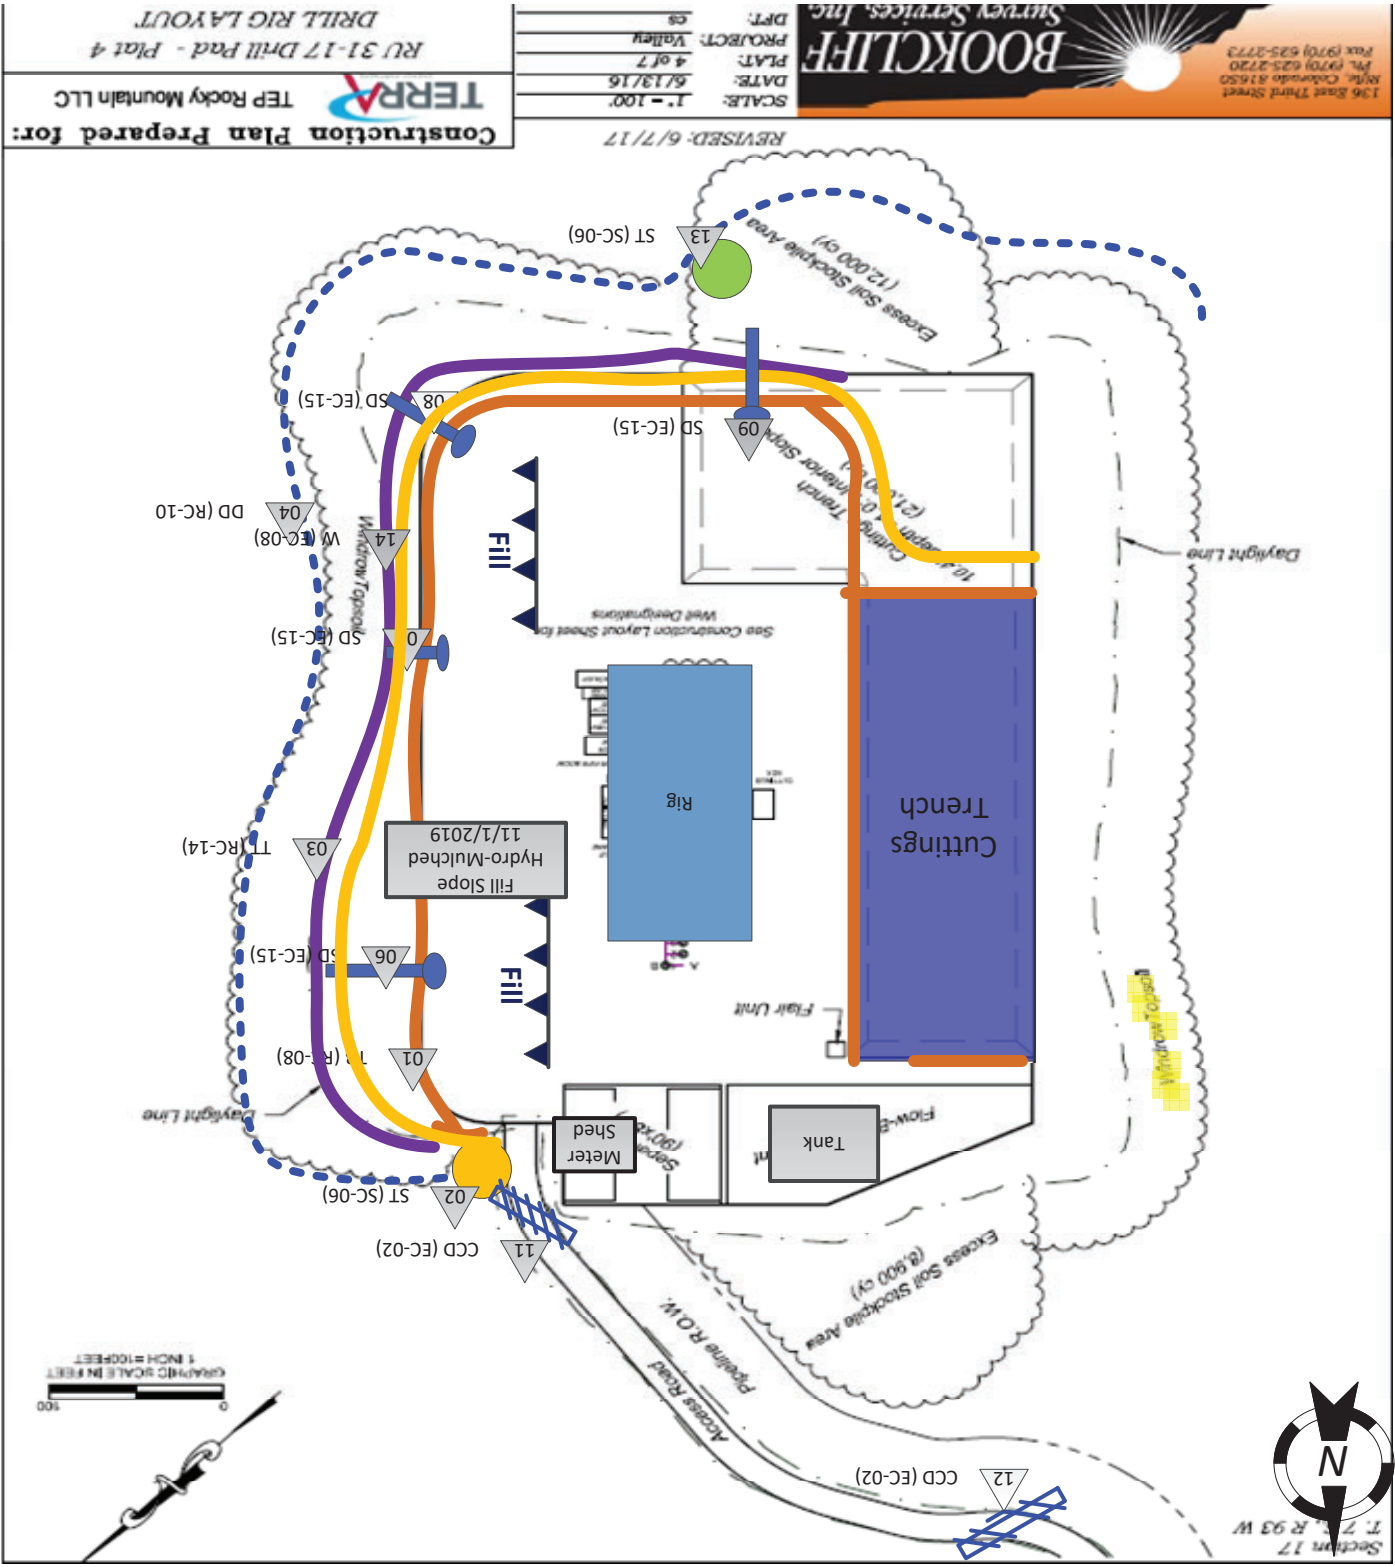

Construction Plan Prepared for:
TERRA
TEP Rocky Mountain LLC
RU 31-17 Drill Pad - Plat 4
DRILL RIG LAYOUT

BOOKCLIFF
Survey Services, Inc.
136 East Third Street
Boulder, Colorado 80502
Ph: (970) 625-2720
Fax: (970) 625-2773
SCALE: 1"=100'
DATE: 6/13/16
PLAT: 4 of 7
PROJECT: Valley
DPT: CS
REVISED: 6/7/17