
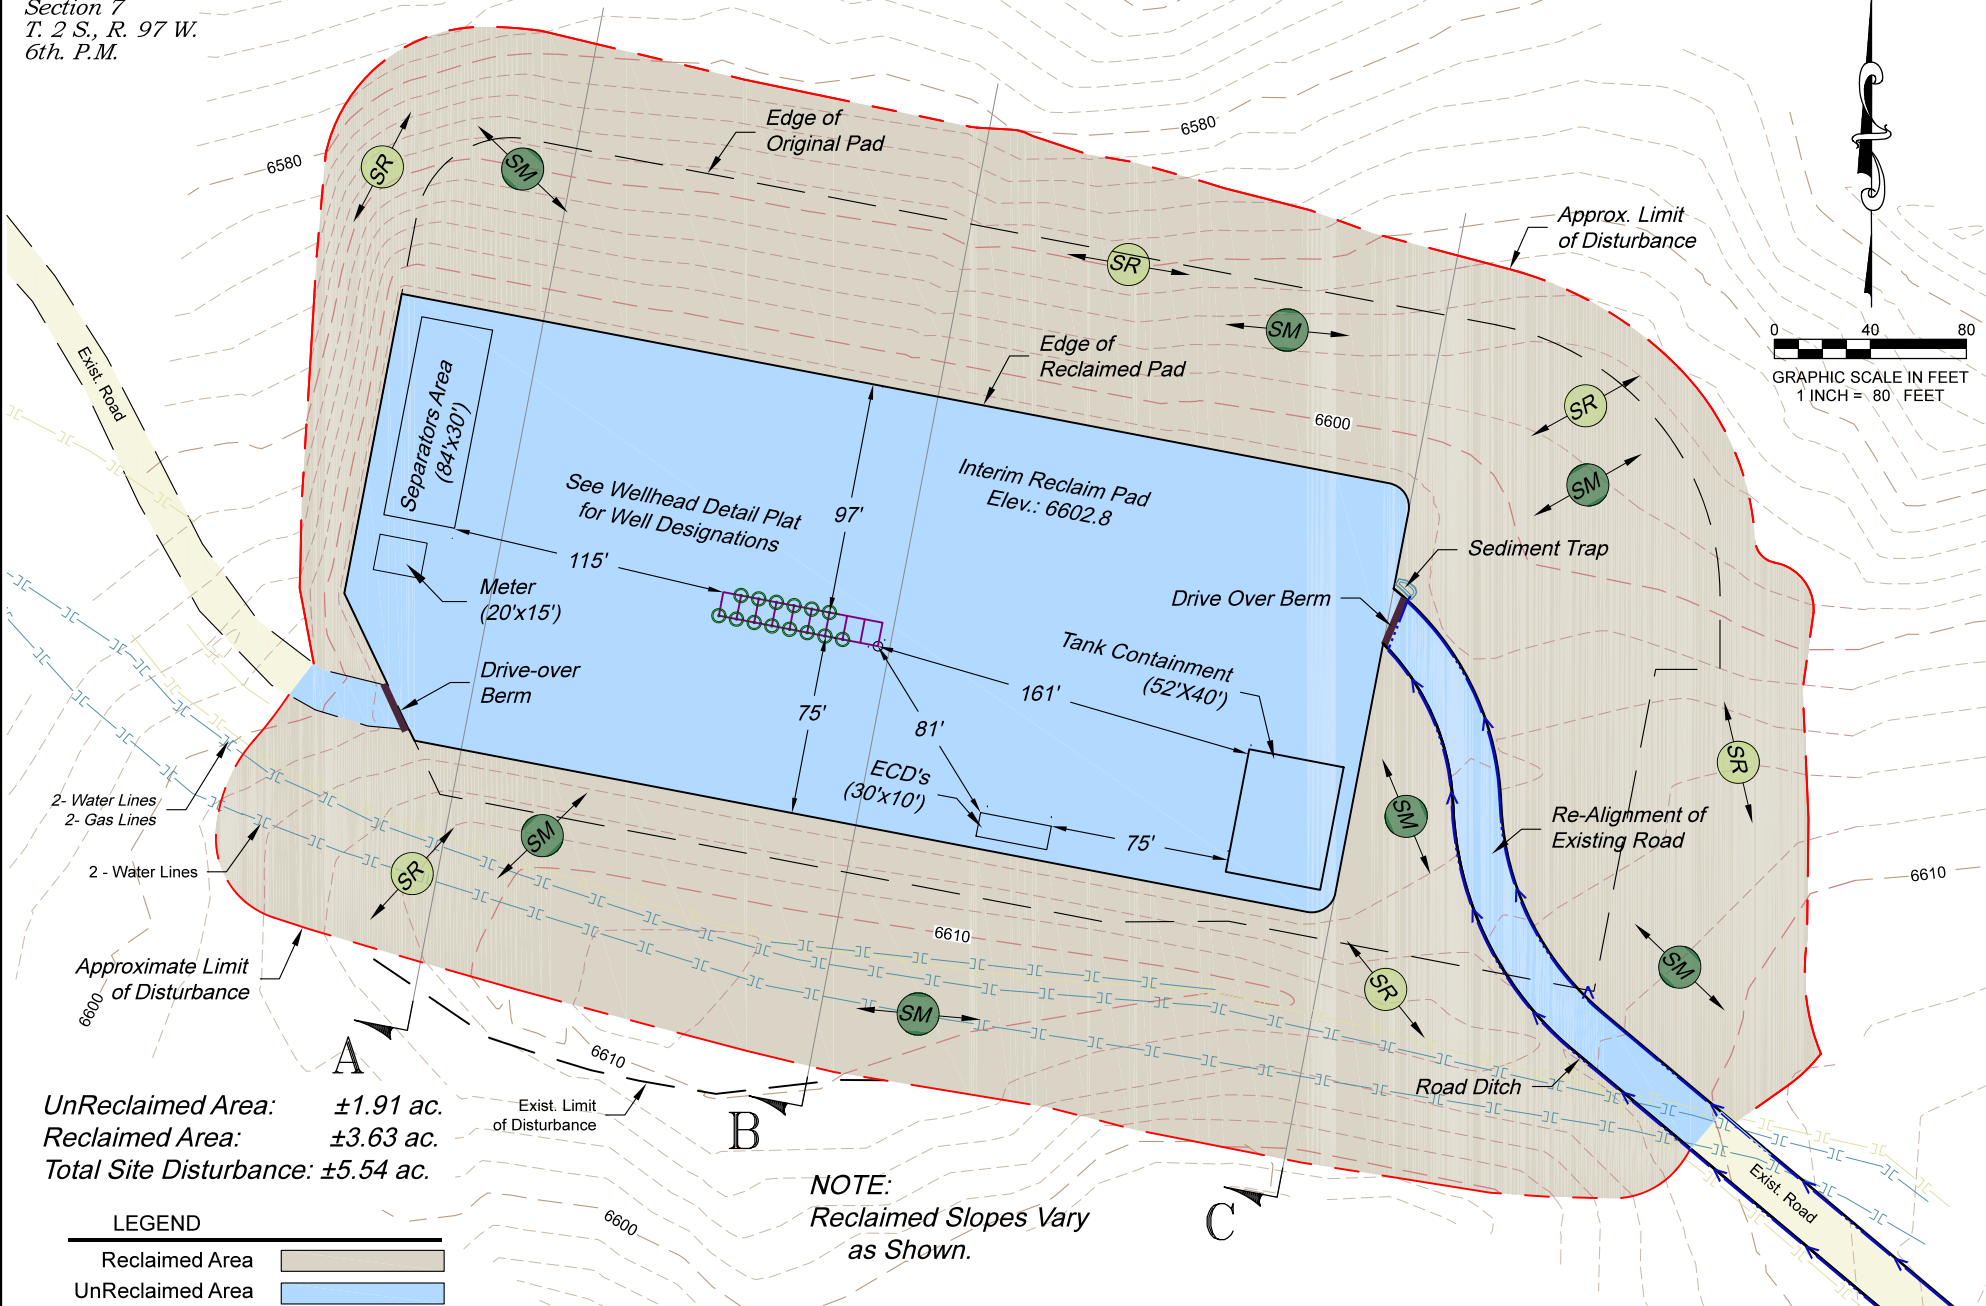


Section 7
T. 2 S., R. 97 W.
6th. P.M.

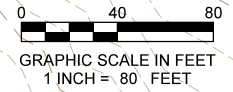

UnReclaimed Area: ±1.91 ac.
Reclaimed Area: ±3.63 ac.
Total Site Disturbance: ±5.54 ac.

NOTE:
Reclaimed Slopes Vary
as Shown.

LEGEND

Reclaimed Area	
UnReclaimed Area	
Seed & Mulch	
Surface Roughening	

1236 East Third Street
Rifle, Colorado 81650
Ph. (970) 625-1330
Fax (970) 625-2773

BOOKCLIFF
Survey Services, Inc.

REVISED: 8/21/20

SCALE:	1" = 80'
DATE:	9/06/19
SHEET:	5 of 5
PROJECT:	Highlands
DFT:	cs

Construction Plan Prepared for:

TEP Rocky Mountain LLC

RGU 23-7-297 Pad - Plat 5
INTERIM RECLAIM LAYOUT