



DD08-03 PAD LOCATION DRAWING

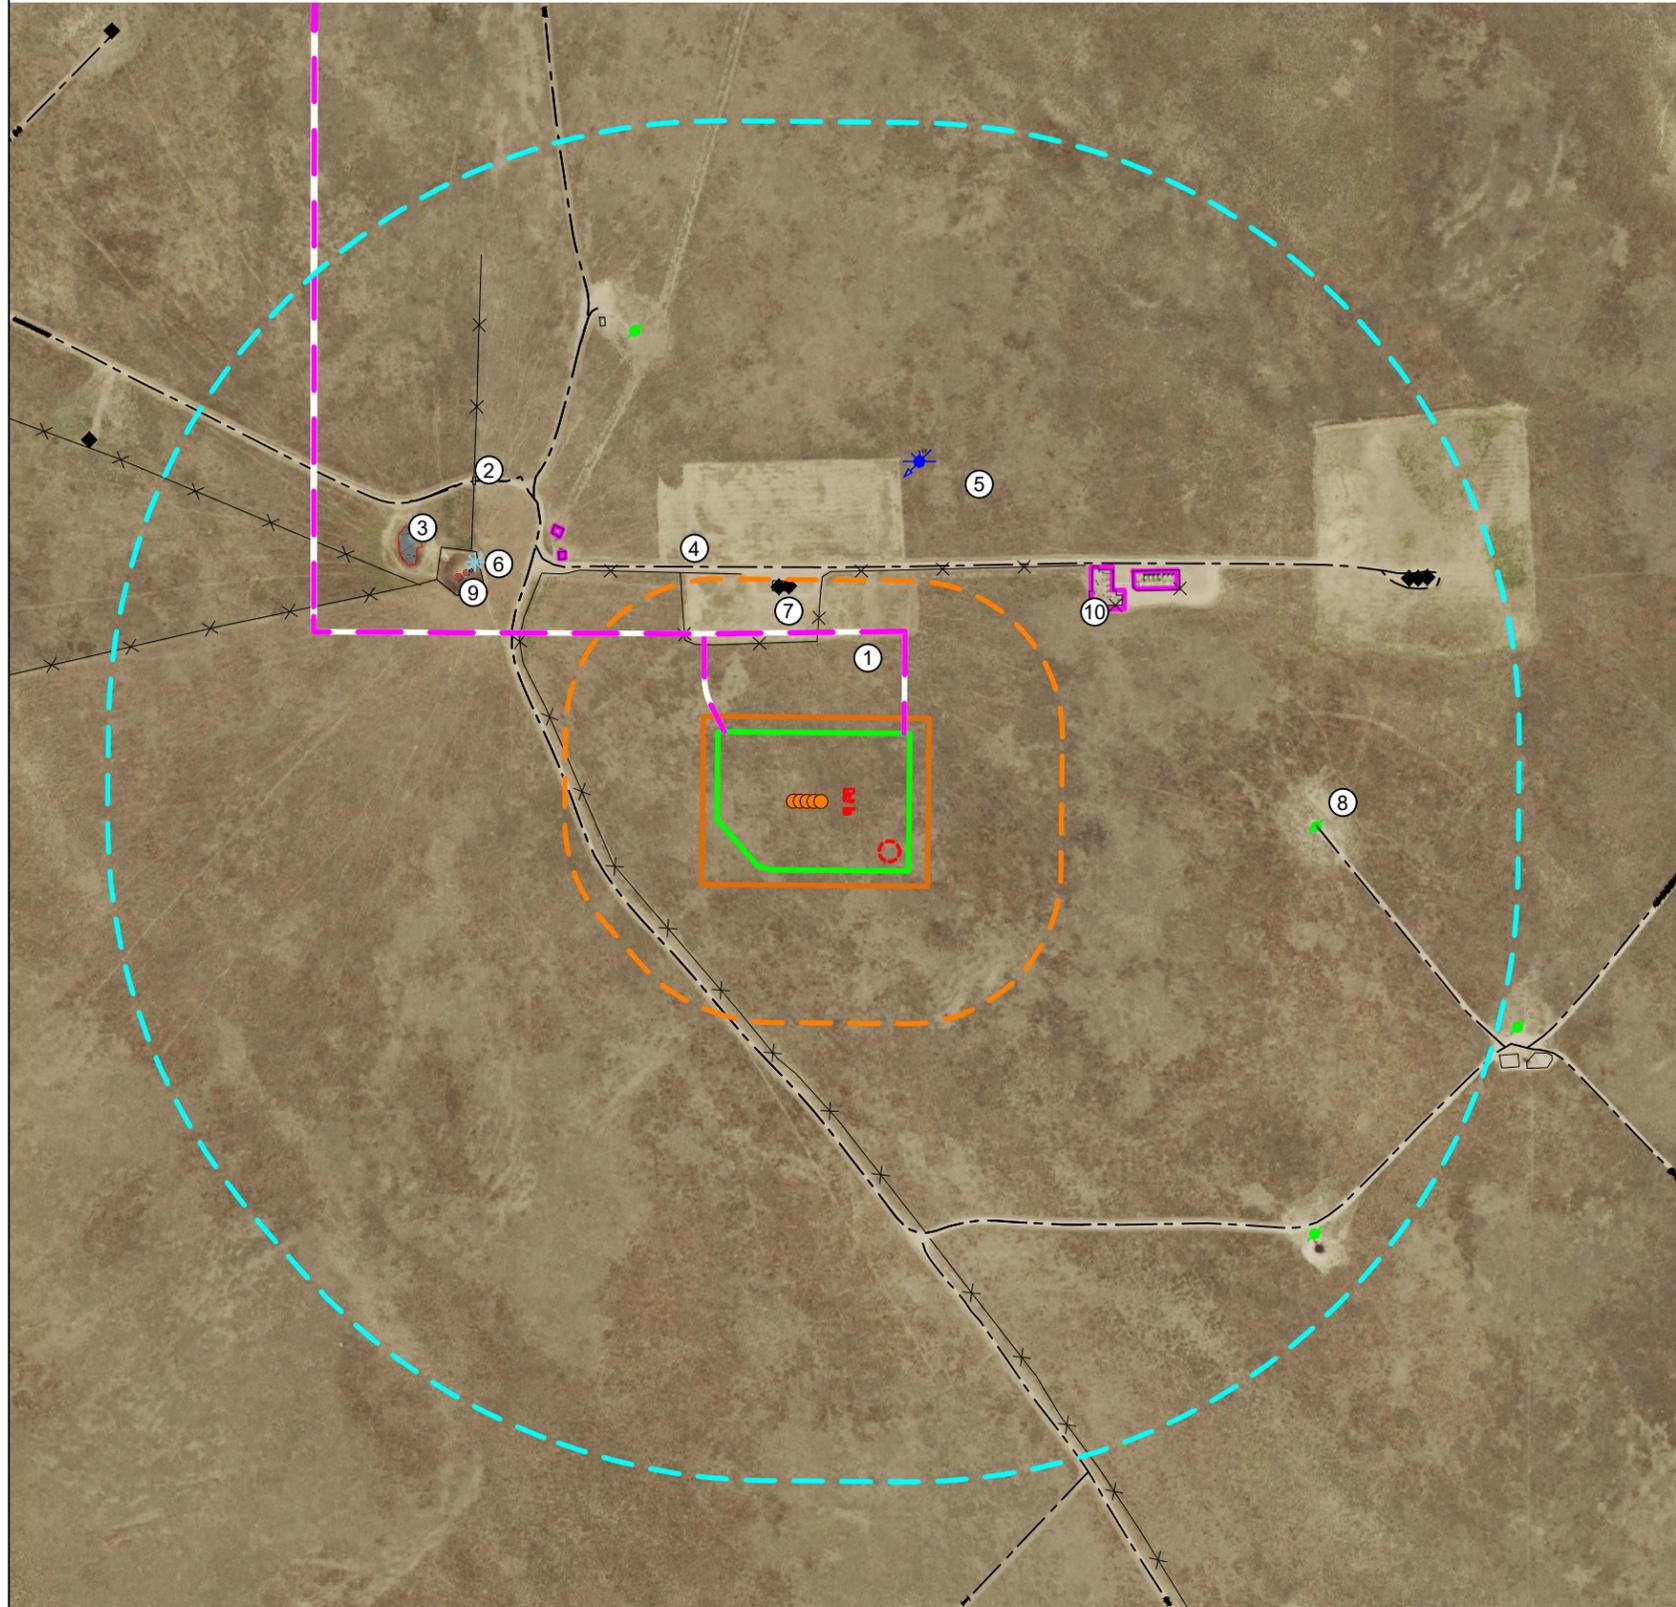

IMPROVEMENTS:
(AS MEASURED FROM THE PROPOSED WORKING PAD SURFACE)

1. FENCE:	±284' N, ±354' SW, ±463' N, ±517' N, ±716' NE, ±755' NW, ±820' NW, ±876' NE, ±911' NW, ±1001' NW, ±1048' NW, ±1086' NW, ±1379' N, ±1694' NE
2. GATE:	±1133' NW
3. POND:	±1134' NW
4. PRIVATE ROAD:	±399' SW, ±539' N, ±974' NW, ±974' NW, ±1220' S, ±1337' E
5. WATER WELL:	±891' N
6. WINDMILL:	±961' NW
7. EXISTING O&G WELL:	±476' N, ±479' N, ±1716' NE, ±1744' NE, ±1773' NE
8. ABANDONED O&G WELL:	±1341' N, ±1336' E, ±1785' SE
9. WATER TROUGH:	±967' NW, ±982' NW
10. EXISTING FACILITIES:	±716' NE, ±881' NE, ±755' NW, ±821' NW

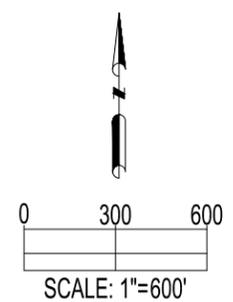

REFERENCE LOCATION
GUTTERSEN DD08-784

LAT: 40.24582° N
LONG: 104.46542° W
ELEVATION: 4877'
551' FNL & 1594' FWL
PDOP: 1.6
GPS OPERATOR: DOMINICK DAVIS

DATA SOURCE:
AERIAL IMAGERY: NAIP 2019
WATER WELLS: COLORADO DWR
NHD: USGS

PUBLICLY AVAILABLE DATA SOURCES HAVE NOT BEEN INDEPENDENTLY VERIFIED BY ASCENT.

OIL & GAS SURFACE ACREAGE:

9.4 ACRES OIL & GAS LOCATION
6.2 ACRES WORKING PAD SURFACE
2.1 ACRES INTERIM RECLAIM

DISCLAIMER:
THIS PLOT DOES NOT REPRESENT A MONUMENTED LAND SURVEY AND SHOULD NOT BE RELIED UPON TO DETERMINE BOUNDARY LINES, PROPERTY OWNERSHIP OR OTHER PROPERTY INTERESTS. PARCEL LINES, IF DEPICTED HAVE NOT BEEN FIELD VERIFIED AND MAY BE BASED UPON PUBLICLY AVAILABLE DATA THAT ALSO HAS NOT BEEN INDEPENDENTLY VERIFIED.

CURRENT SURFACE USE: RANGELAND
FUTURE SURFACE USE: RANGELAND




FIELD DATE: 09-21-18
DRAWING DATE: 11-22-21
DRAWN BY: HJL
CHECKED BY: IJM

SITE NAME: DD08-03 PAD
SURFACE LOCATION: NW 1/4 NE 1/4 SEC. 8, T3N, R63W, 6TH P.M. WELD COUNTY, COLORADO

LEGEND:

= PROPOSED WELL	= PLUGGED & ABANDONED WELL	= PROPOSED ACCESS ROAD
= FENCE	= WATER WELL	= PRIVATE ROAD
= WINDMILL	= EXISTING WELL	= WATER TROUGH

= 500' BUFFER FROM WPS	= POND	= GATE
= 2000' BUFFER FROM WPS	= PROPOSED FACILITY	= EXISTING FACILITY
= OIL & GAS LOCATION	= PROPOSED MLVT	
= WORKING PAD SURFACE		

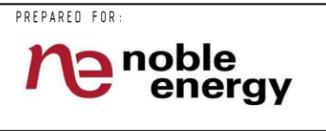

PLAT: P:\N08_LB200053\PROD\2A\DD08-03 PAD 3N63W6 LOCATION DRAWING LAYOUT TAB: LOCATION DRAWING