












 
 
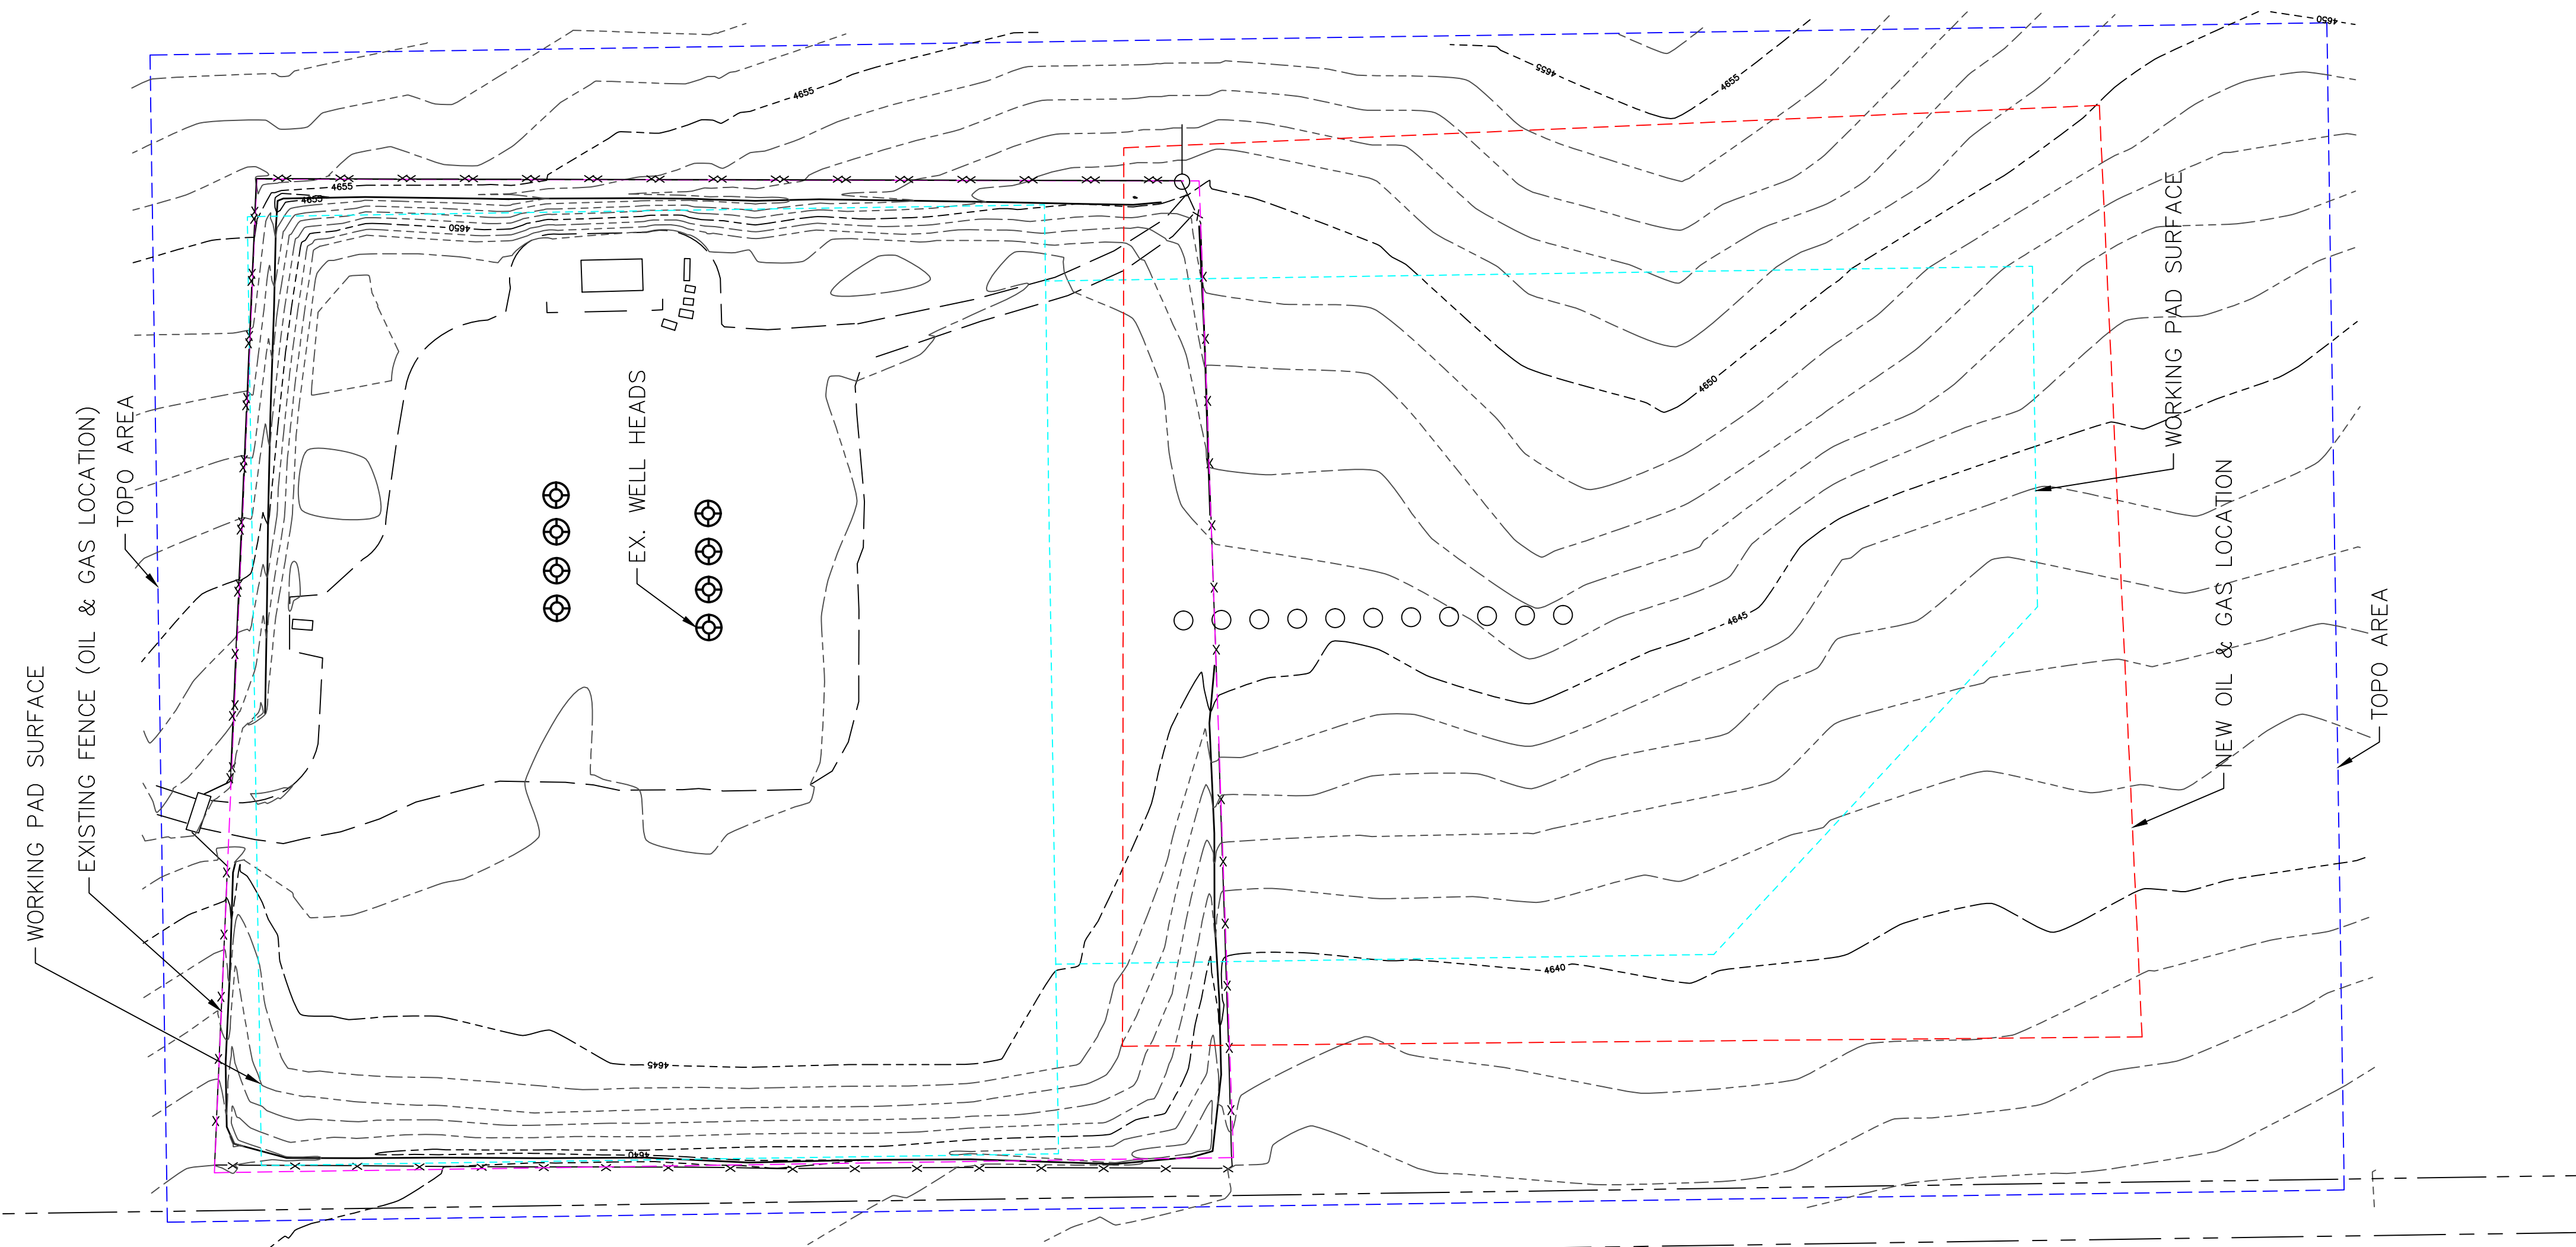


TOPOGRAPHIC SURVEY

ANTELOPE B-2

LEGEND

- | | |
|---|-------------------------------|
|  | ALOUFT MONUMENT |
|  | EXISTING OIL & GAS WELL |
|  | SIGN |
|  | AIR VALVE |
|  | WATER MARKER |
|  | WATER VALVE |
|  | GATE VALVE |
|  | DECIDUOUS TREE |
|  | GAS LINE |
|  | HIGH WATER LINE (APPROXIMATE) |
|  | OVERHEAD UTILITY |
|  | FENCE |
|  | WATERLINE |
|  | EXISTING CONTOUR INDEX |
|  | EXISTING CONTOUR INDEX |




VERTICAL DATUM:
BENCHMARK:
SITE BENCHMARK #99
ELEV=4623.46 NAVD 1988

HORIZONTAL DATUM:
COLORADO STATE PLANE COORDINATES NAD 83(2007) DATUM.

NOTE:

- NOTE:** THIS DRAWING IS AT STATE PLANE.
1. ALL PROPERTY PINS, INTERSECTION MONUMENTS, AND SECTION CORNERS DISTURBED DURING CONSTRUCTION MUST BE REFERENCED AND REPLACED UNDER THE SUPERVISION OF A LICENSED SURVEYOR.
 2. THIS AUTOCAD DRAWING CONTAINS INFORMATION THAT IS NOT VISIBLE ON THE PLOTTED COPY. TO OBTAIN ALL THE INFORMATION THAT IS AVAILABLE IN THIS DRAWING, ALL THE AUTOCAD LAYERS MUST BE TURNED ON AND THAWED.
 3. THE SIZE, TYPE, AND LOCATION OF ALL KNOWN UNDERGROUND UTILITIES ARE APPROXIMATE WHEN SHOWN ON THESE DRAWINGS; IT SHALL BE THE RESPONSIBILITY OF THE CONTRACTOR TO VERIFY THE EXISTENCE OF ALL KNOWN AND UNKNOWN UTILITIES IN THE WORK AREA OF ANY WORK BEFORE NEW CONSTRUCTION. THE CONTRACTOR SHALL BE RESPONSIBLE FOR LOCATING ALL UNDERGROUND UTILITIES AND SHALL BE RESPONSIBLE FOR ALL UNKNOWN UNDERGROUND UTILITIES.
 4. ALL PROJECT CONTROL LISTED HEREON IS PROVIDED AS A COURTESY. IT IS THE RESPONSIBILITY OF THE RECIPIENT TO VERIFY THE ACCURACY OF THE COORDINATES AND ELEVATIONS SHOWN PRIOR TO USING THEM FOR ANY PURPOSES.
 5. DATE OF FIELDWORK: 5/28/21

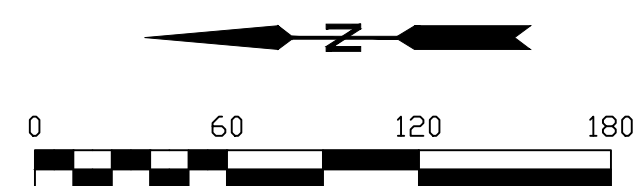

Lat40°, Inc.
Professional Land Surveyors
6250 W. 10th Street, Unit 2
Greeley, CO 80634
O: 970-515-5294

DATE: 6/2/21	FILE NAME: 2021205TOP	DRAWN BY: KER	CHECKED BY: KER	SCALE: 1" = 60'	PROJECT #: 2021205
REVISONS:	DATE:	ANTELOPE B-2 FOR BONANZA CREEK			<div style="font-size: 48pt; text-align: center;">1</div> SHEET 1 OF 1