

Planned Wellbore Diagram

API Well No. 05-069-05095


Operator: Brack Drilling Company, Inc. Well Name: Schureman #1

Wildcat, Larimer County, Colorado

Coordinates: 1980' FSL, 660' FWL NWSW Sec. 34-T8N-R69W 6th PM

Drilled as Dry Hole - P&A 10-20-1956

12-Jan-22

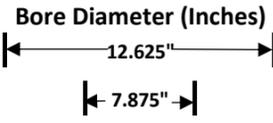


After Re-Abandonment

Cement Top 0'

8 5/8" 24# Csg @ 240' KB
Cmt to Surface (125 sks)

Poured 25 sks cmt through
drill pipe, plug from 270' to
195'.

8 5/8" Cement Bottom 240' KB

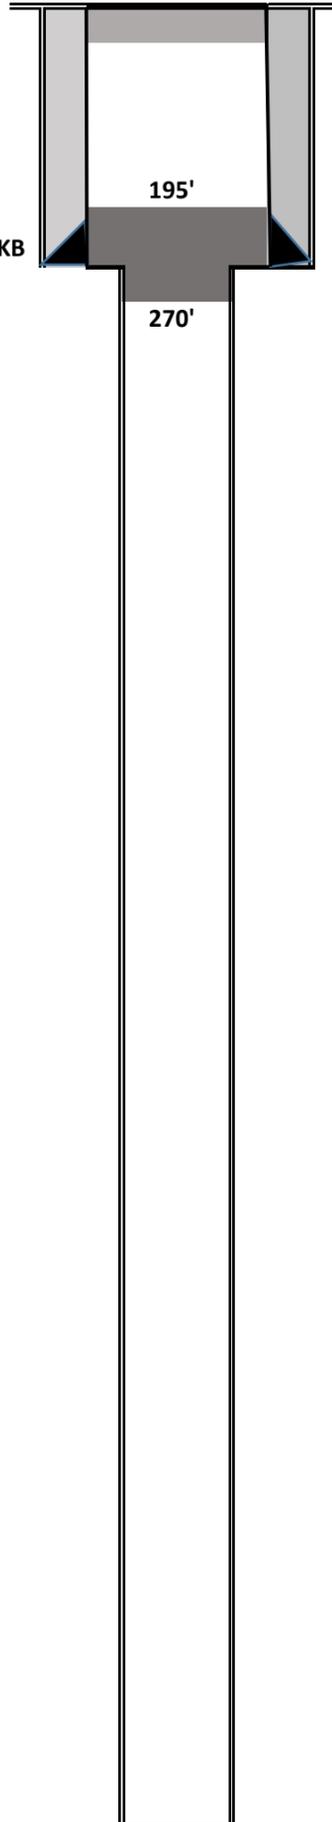

Cut off Csg 4' Below Mine Floor
Place 10 sks Cmt at Surface

TD = 4090'