


PRELIMINARY

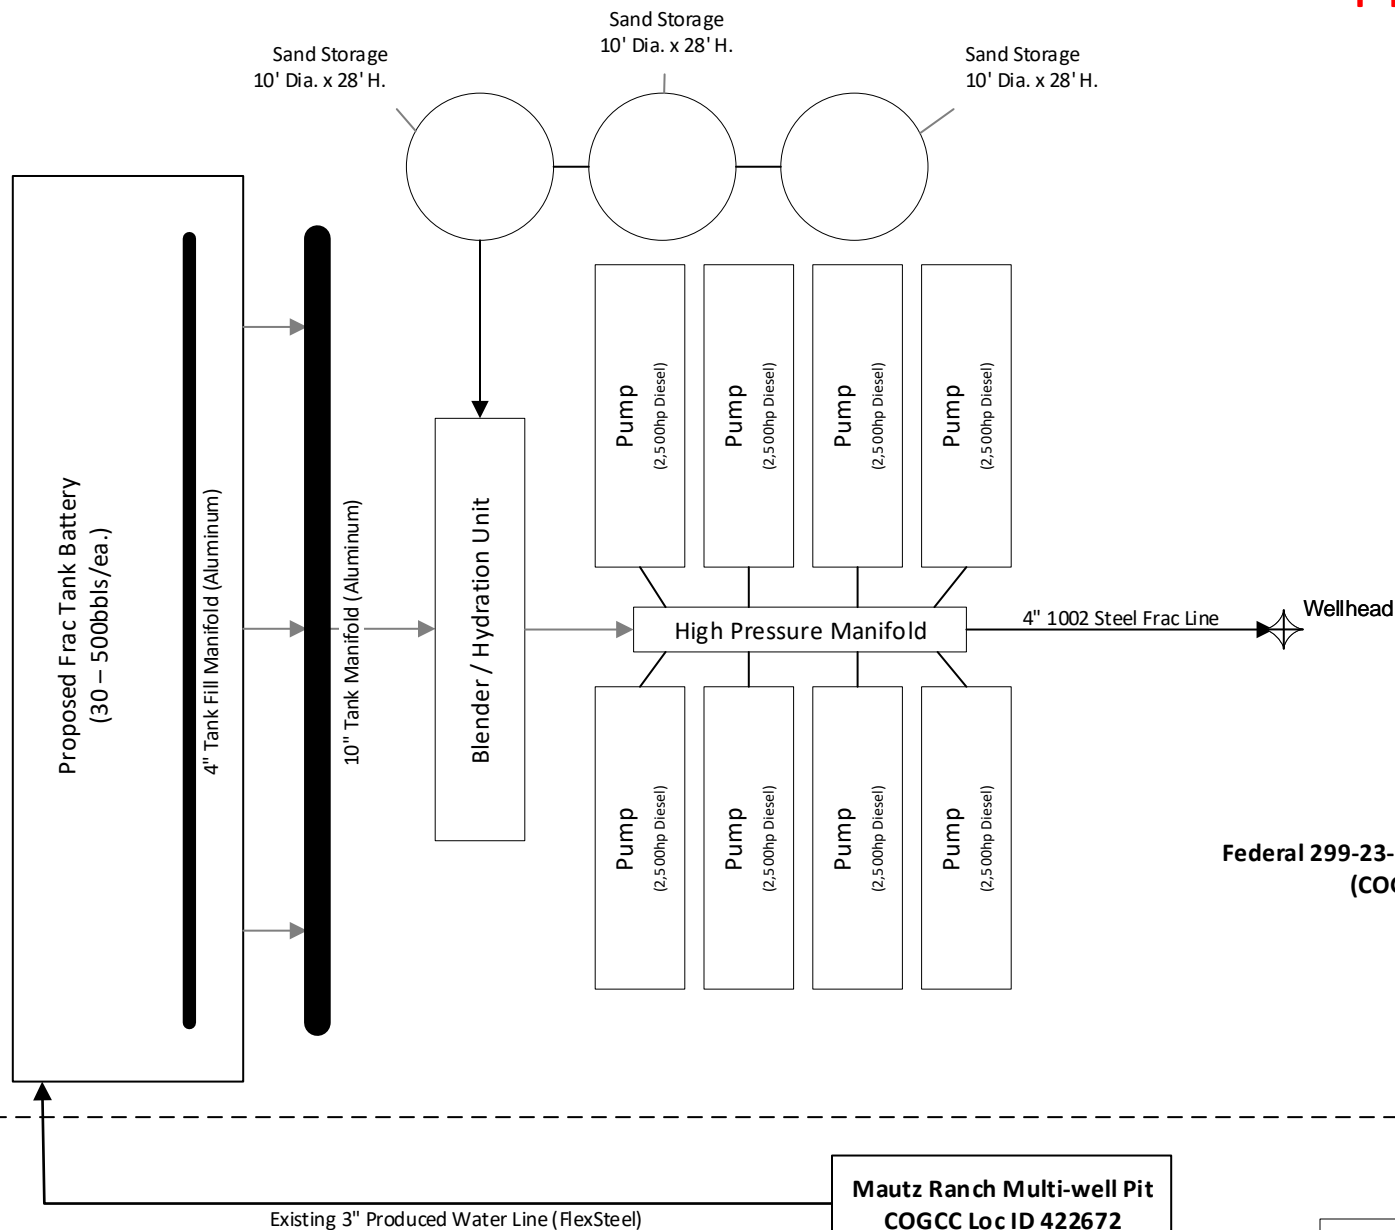

**Federal 299-23-3 O&G Location
(COGCC ID: 316441)**

**Mautz Ranch Multi-well Pit
COGCC Loc ID 422672**

Note:

- 1) See Frac Equipment Layout for preliminary configuration of equipment on the Oil and Gas Location.
- 2) Equipment may vary at time of operations due to equipment available and / or changes in technology.


**Well Completion Operations
Flow Diagram
Federal 299-23-3 Pad**

DRAWN BY: AJT

DATE: 07/14/2021

SCALE: Not to Scale

PRELIMINARY

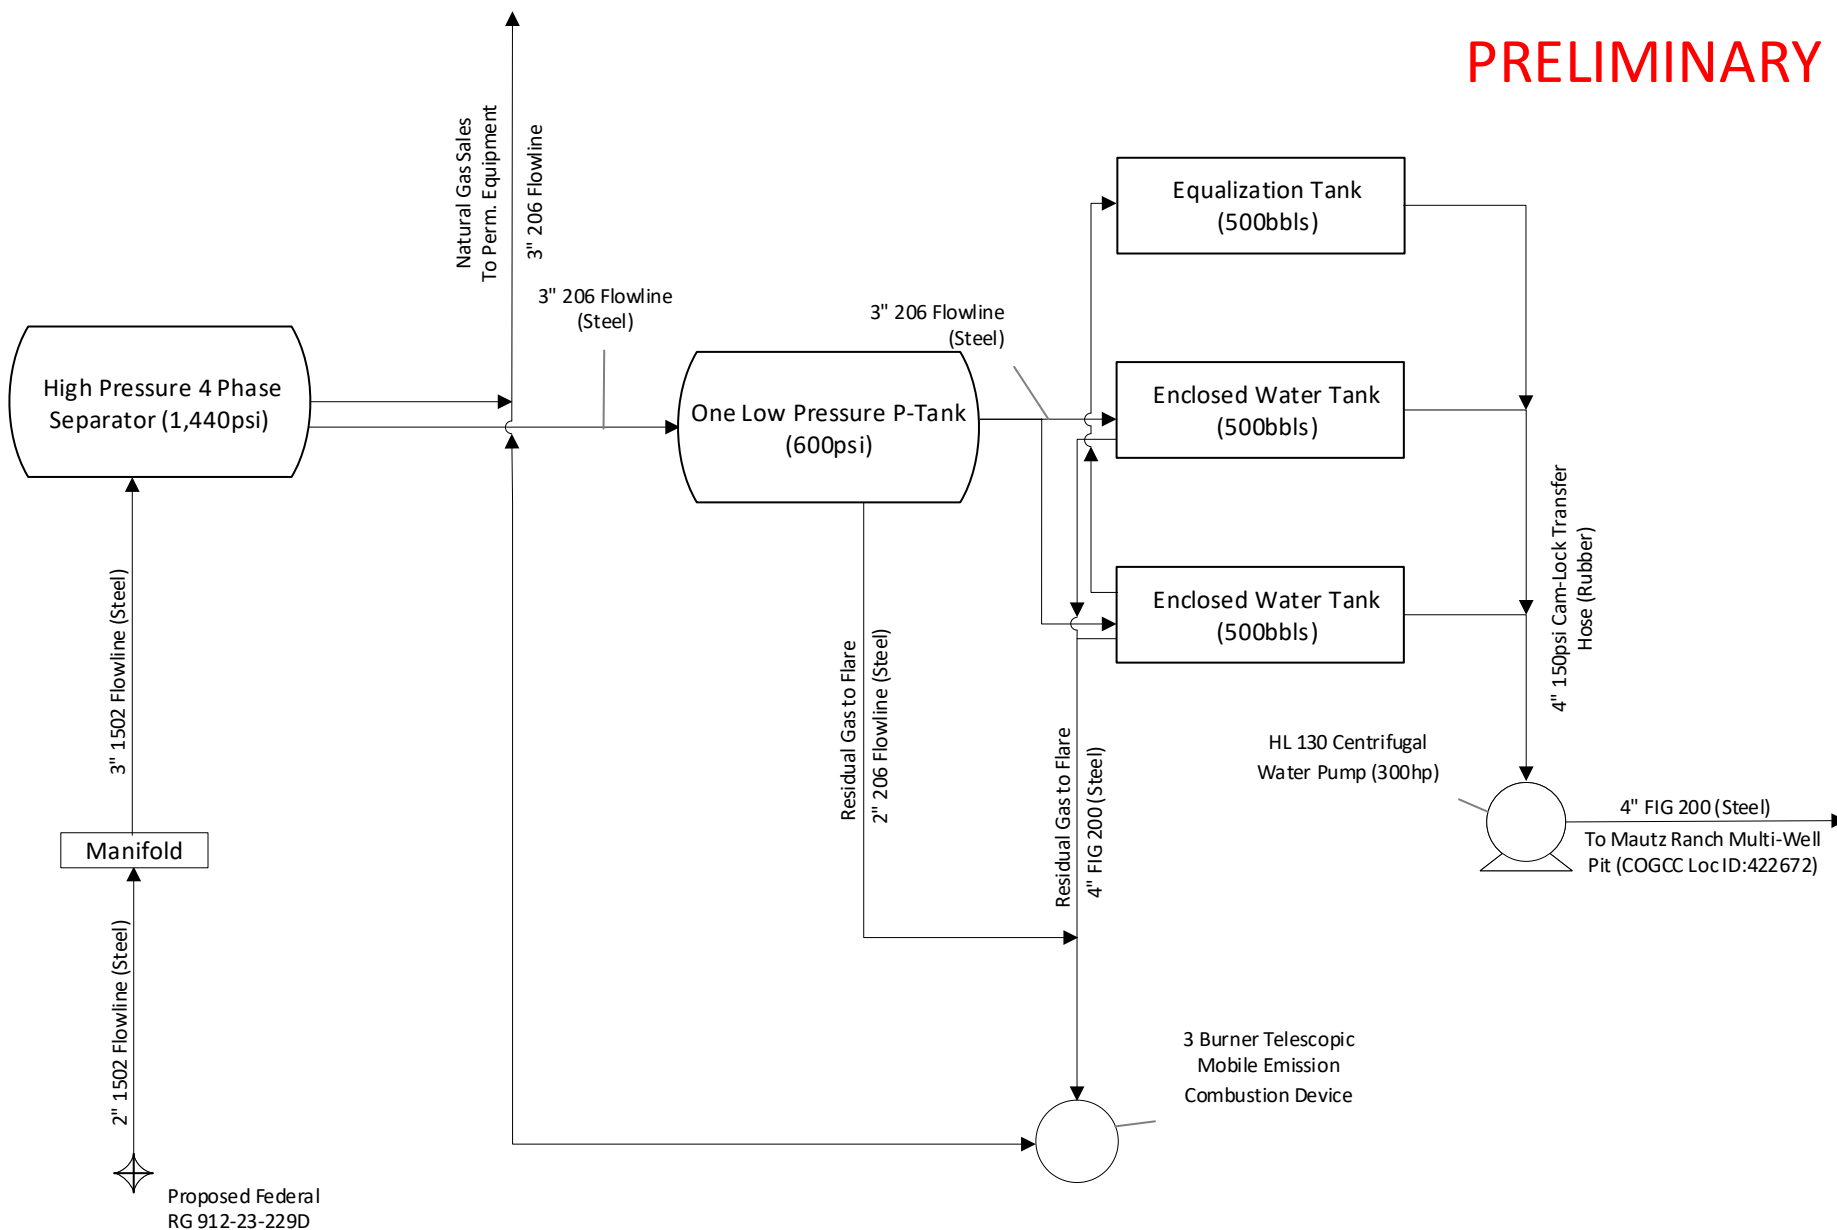

Note:

- 1) See Flowback Equipment Layout for preliminary configuration of equipment on the Oil and Gas Location.
- 2) Equipment may vary at time of operations due to equipment available and / or changes in technology.

**Flowback Operations
Flow Diagram
Federal 299-23-3 Pad**

DRAWN BY: AJT

SCALE: Not to Scale

DATE: 07/14/2021

