


PRODUCTION EQUIPMENT LAYOUT

LD15-17 MULTI

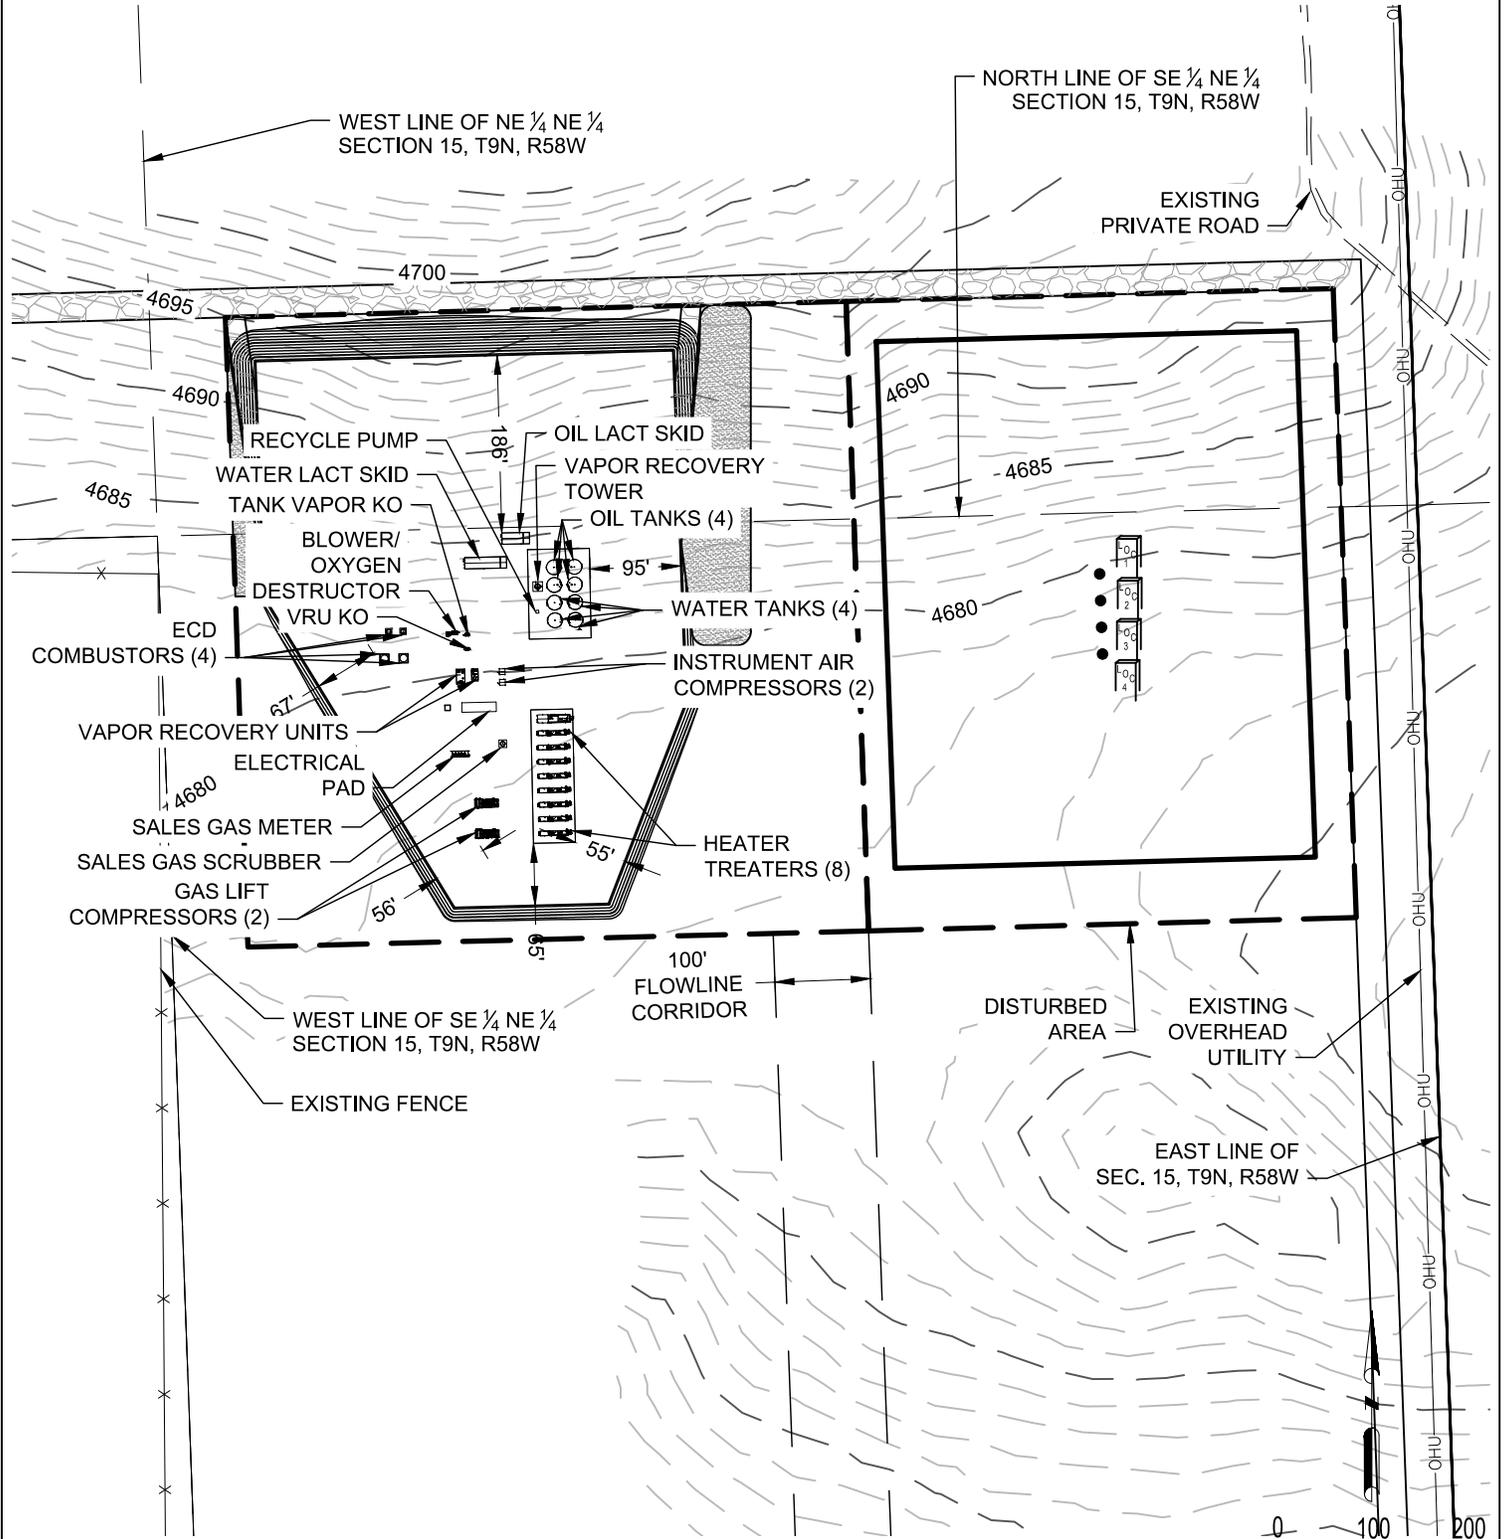

DISCLAIMER:
 THIS PLOT DOES NOT REPRESENT A MONUMENTED LAND SURVEY AND SHOULD NOT BE RELIED UPON TO DETERMINE BOUNDARY LINES, PROPERTY OWNERSHIP OR OTHER PROPERTY INTERESTS. PARCEL LINES, IF DEPICTED HAVE NOT BEEN FIELD VERIFIED AND MAY BE BASED UPON PUBLICLY AVAILABLE DATA THAT ALSO HAS NOT BEEN INDEPENDENTLY VERIFIED.

PREPARED BY:  8620 Wolff Court Westminster, CO 80031 (303) 928-7128 www.ascentgeomatics.com	FIELD DATE: 10-20-16 DRAWING DATE: 02-07-22 BY: RMC CHECKED: JG	PAD NAME: LD15-17 MULTI SURFACE LOCATION: E 1/2 NE 1/4 SEC. 15, T9N, R58W, 6TH P.M. WELD COUNTY, COLORADO	PREPARED FOR: 
--	--	--	--