


Colorado Interstate Gas

[Configuration w/Plugs Set]

LEASE: Flank #06
FIELD: Flank
COUNTY: Baca
STATE: Colorado
LOCATION: 4 34S 42W
API #: 05-009-05068-00
SPUD: 01/23/63 [Original]
SPUD: 07/14/79 [Re-Entry]
Rev. Date 02/15/22 - APT

ELEVATION: GL: 3,758'
KB = GL + 10'
TD: 4,740' GL PBD: 4,636' GL

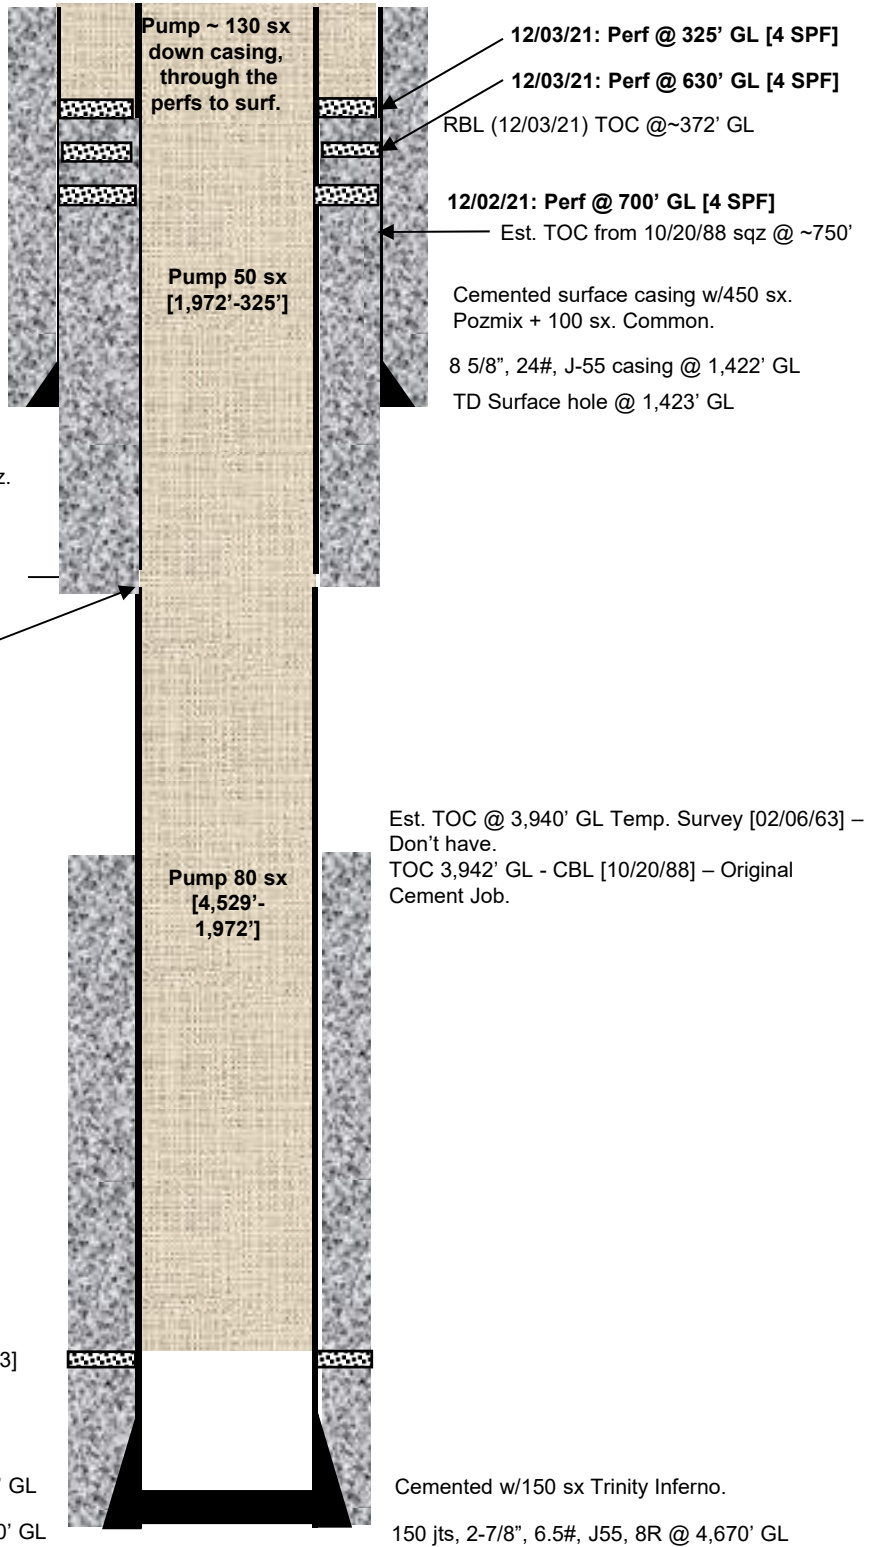

Bottom of squeeze cmt. Est @ 2,900'. Only data on sqz. appears in Remarks on CBL [10/20/88].

Sqzd. holes in csg. from 1,816'-2,912' w/700 sx. [CBL (10/20/88) Remarks]. Sqz. Date, Interval and Cement volume not available in DDR.

Located holes in 2-7/8" tubing from 2,217'-2,912' GL [09/20/79] - Only holes mentioned in DDR.

Est. TOC @ 3,940' GL Temp. Survey [02/06/63] - Don't have.
 TOC 3,942' GL - CBL [10/20/88] - Original Cement Job.

[Morrow] Perf: 4,566'-4,570' GL w/2 SPF [0208/63]

PBD @ 4,636' GL
 TD 7-7/8" hole @ 4,740' GL

Cemented w/150 sx Trinity Inferno.
 150 jts, 2-7/8", 6.5#, J55, 8R @ 4,670' GL